
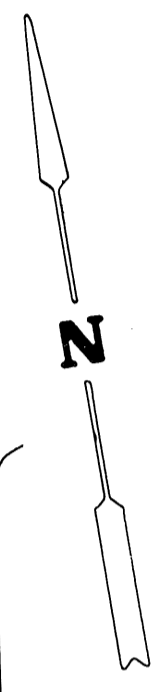
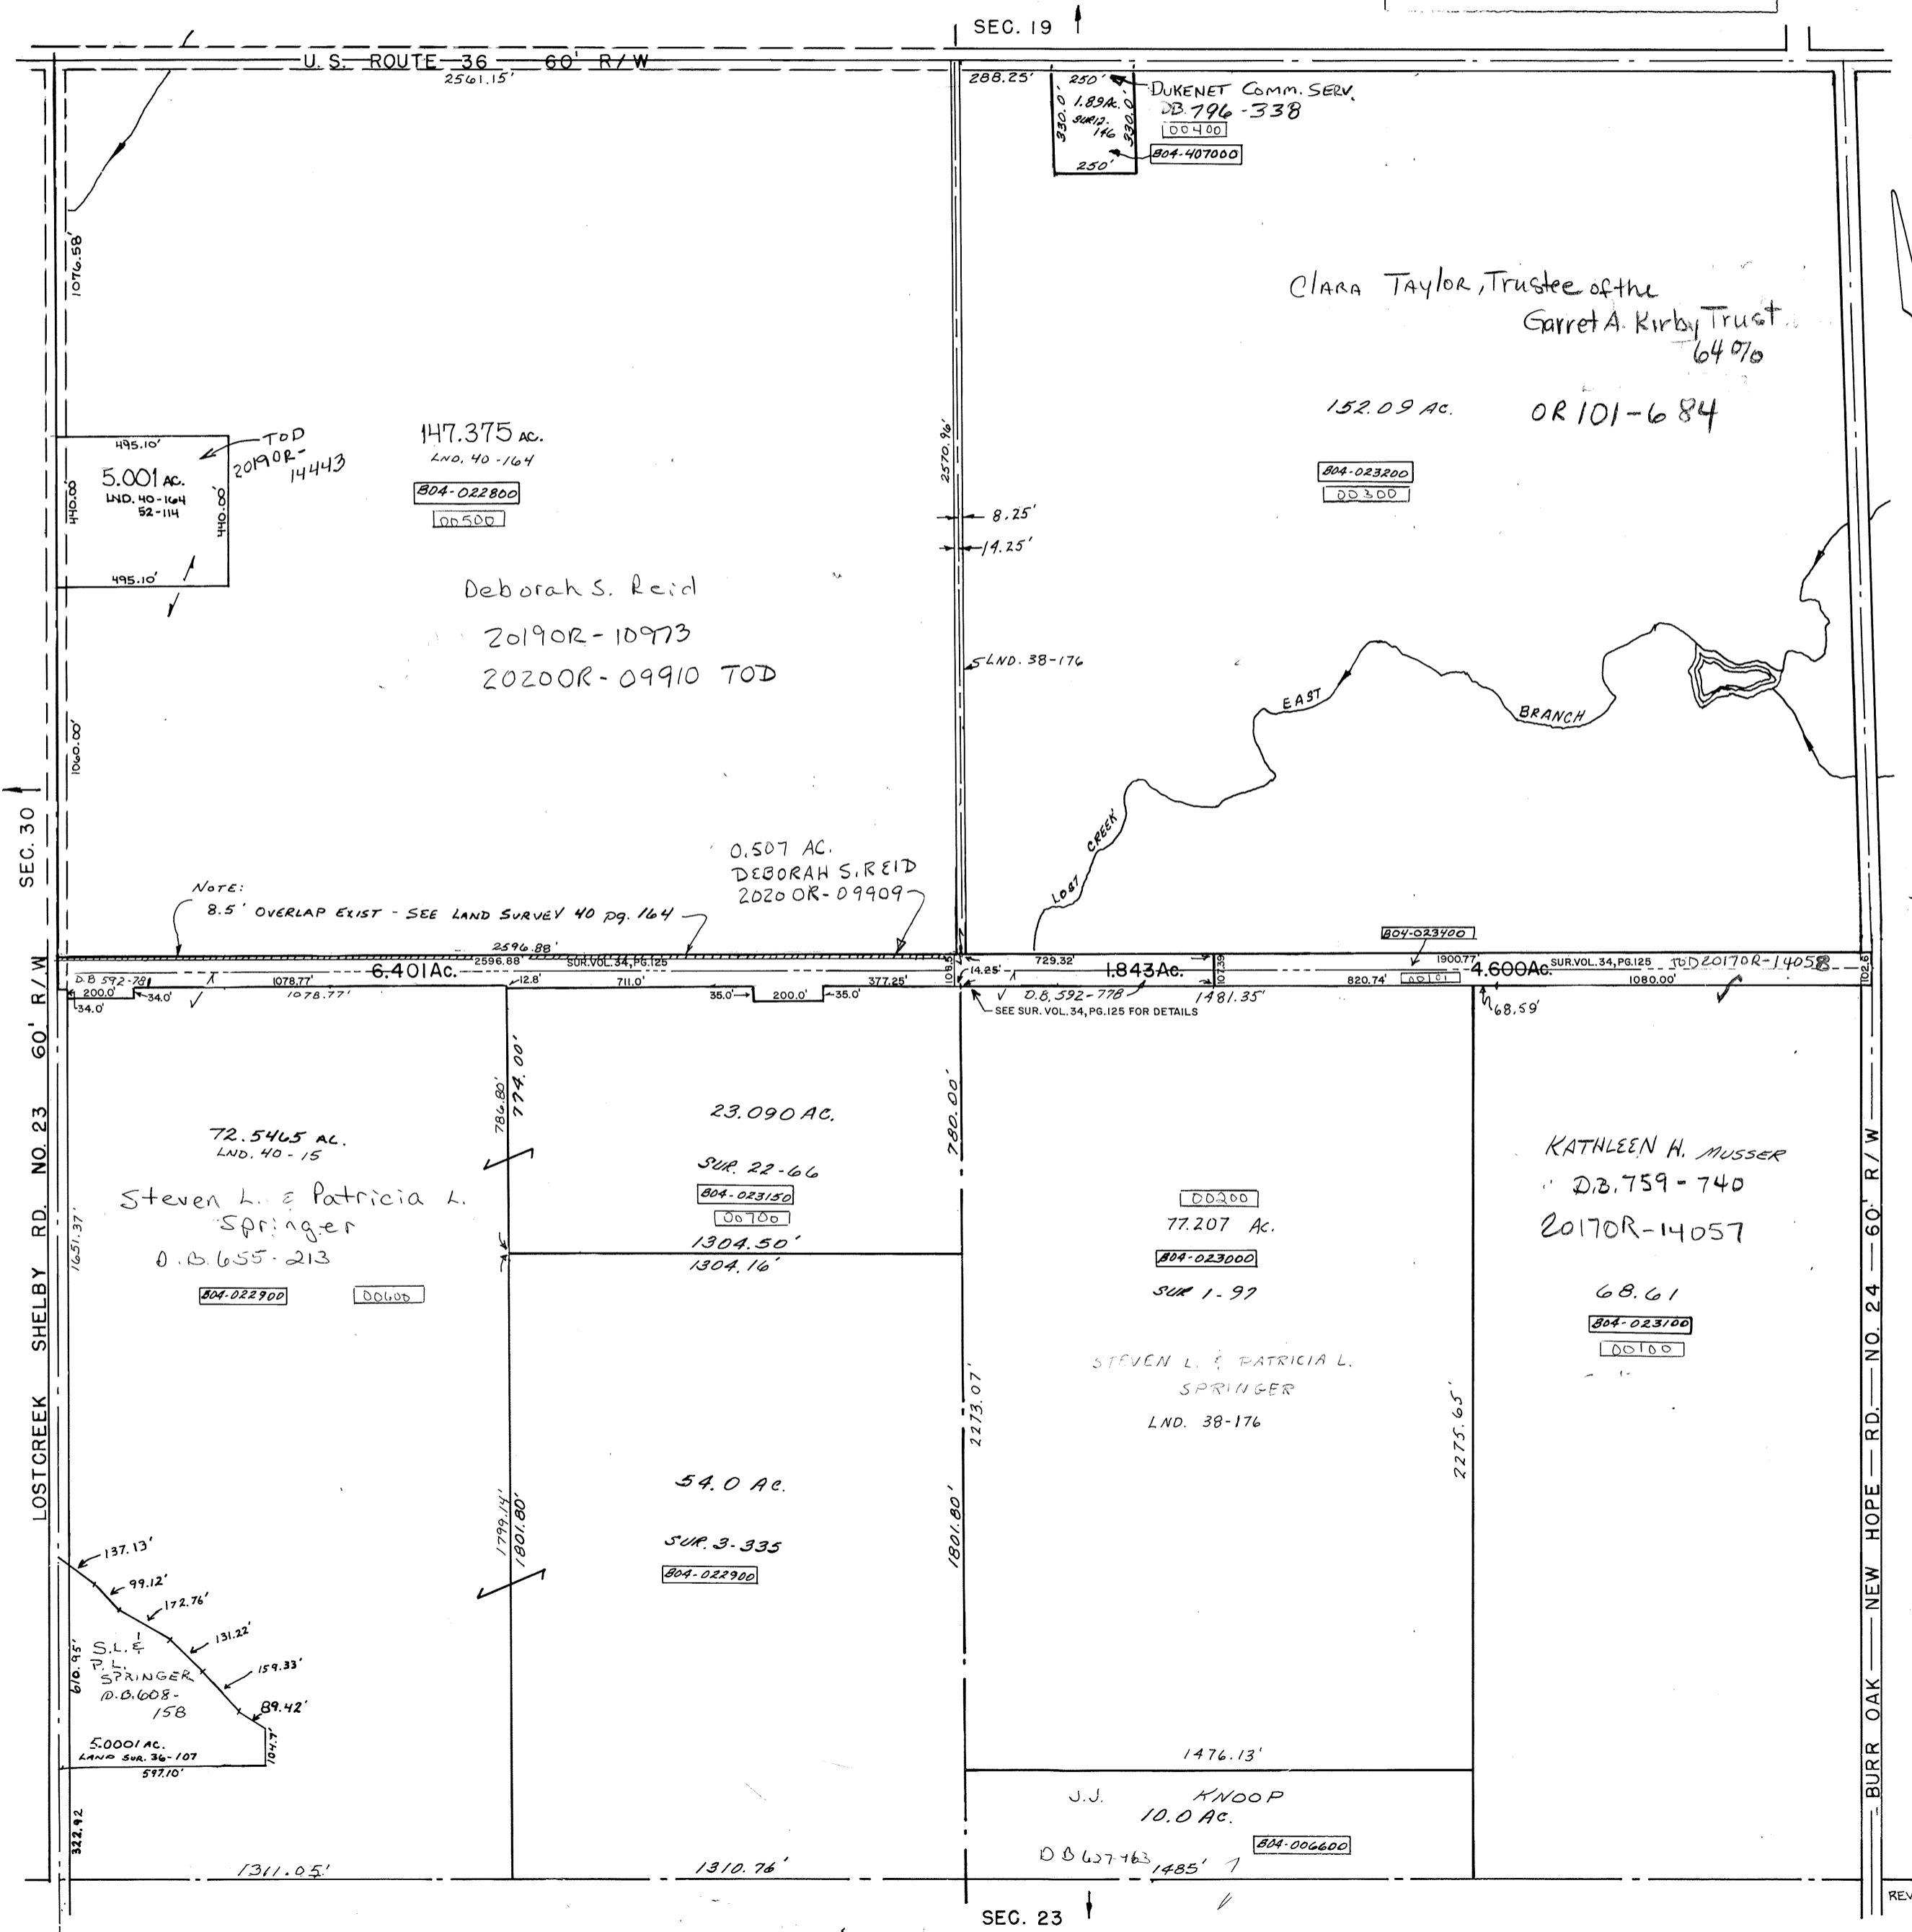


SCALE: 1" = 400'

SMDA NUMBER
B04-BR020 -

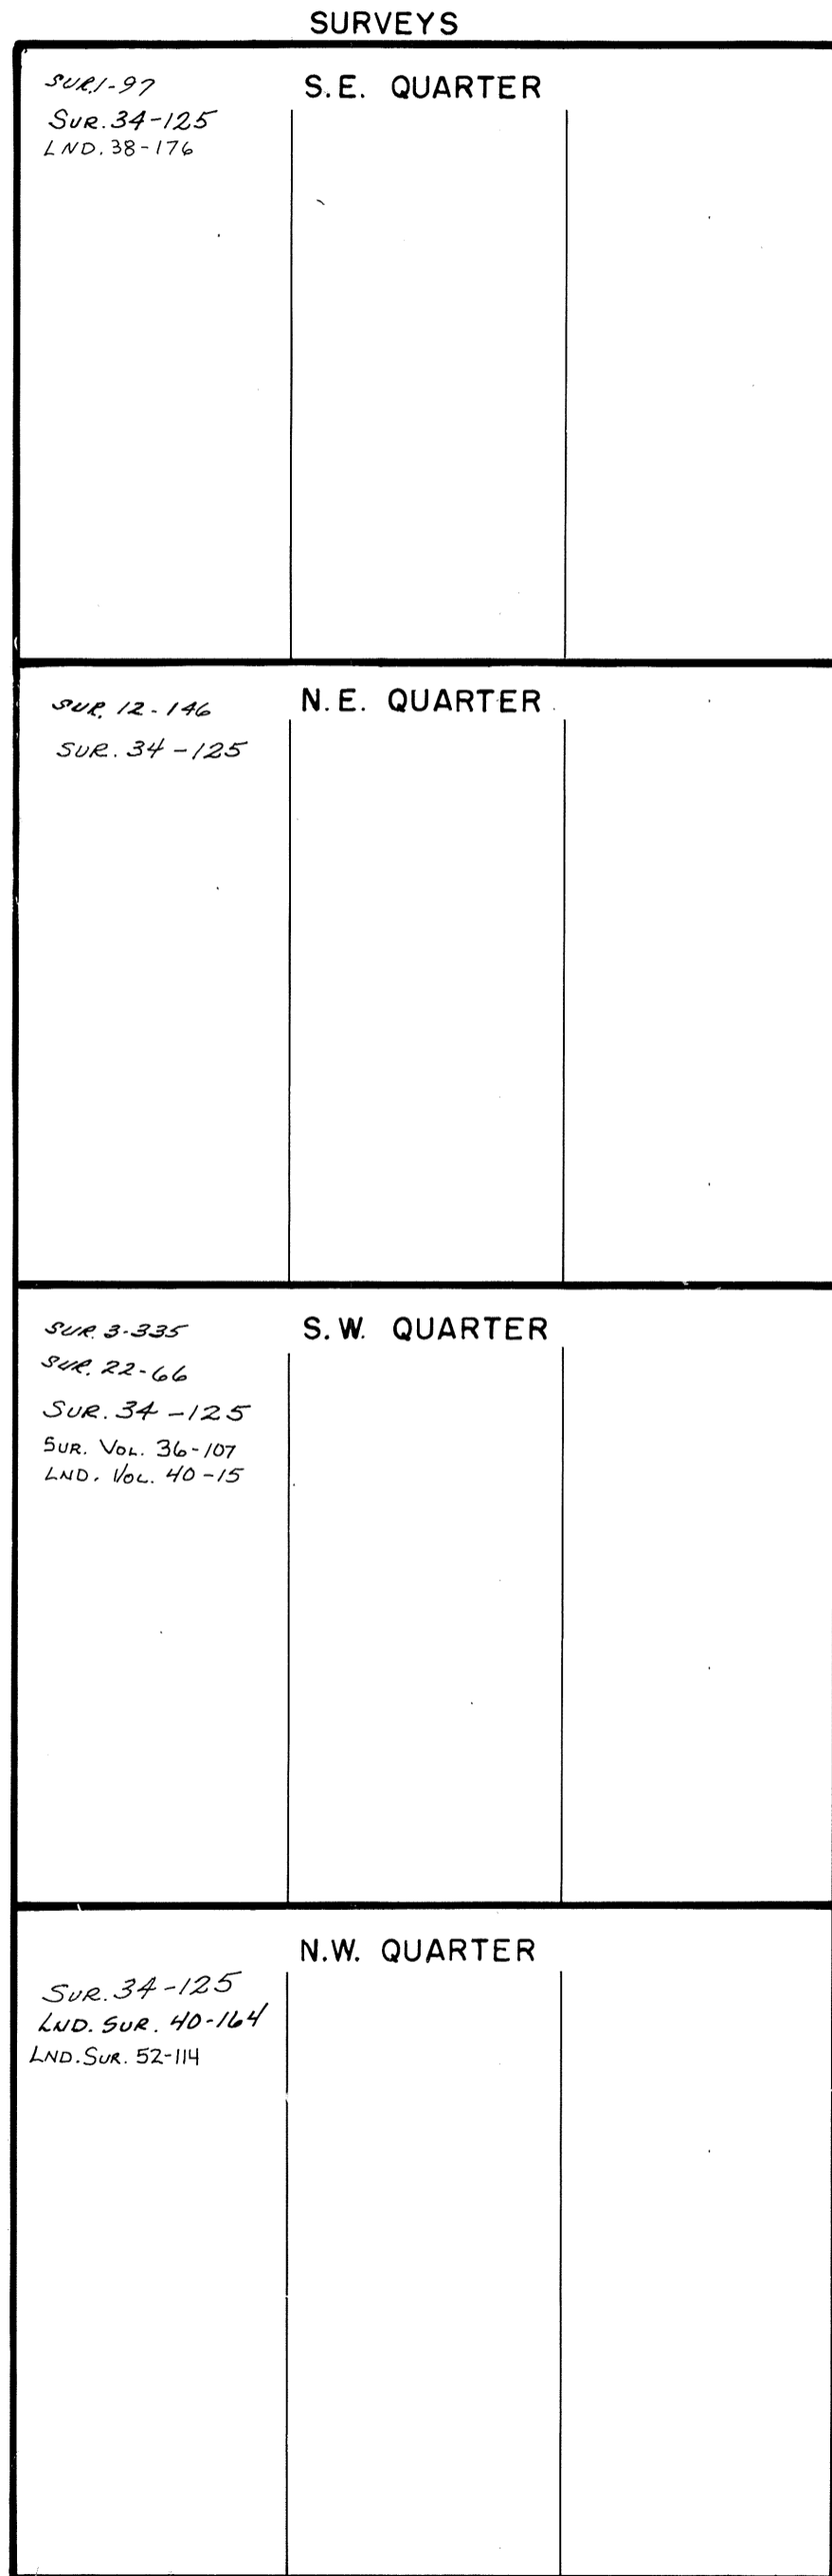

SEC. 18

BURR OAK NEW HOPE RD. NO. 24 60' R/W

REV. 2-11-10 AGM