


PARCEL NUMBER
N44 - _____

Rec. BK. 1 - Pg. 53

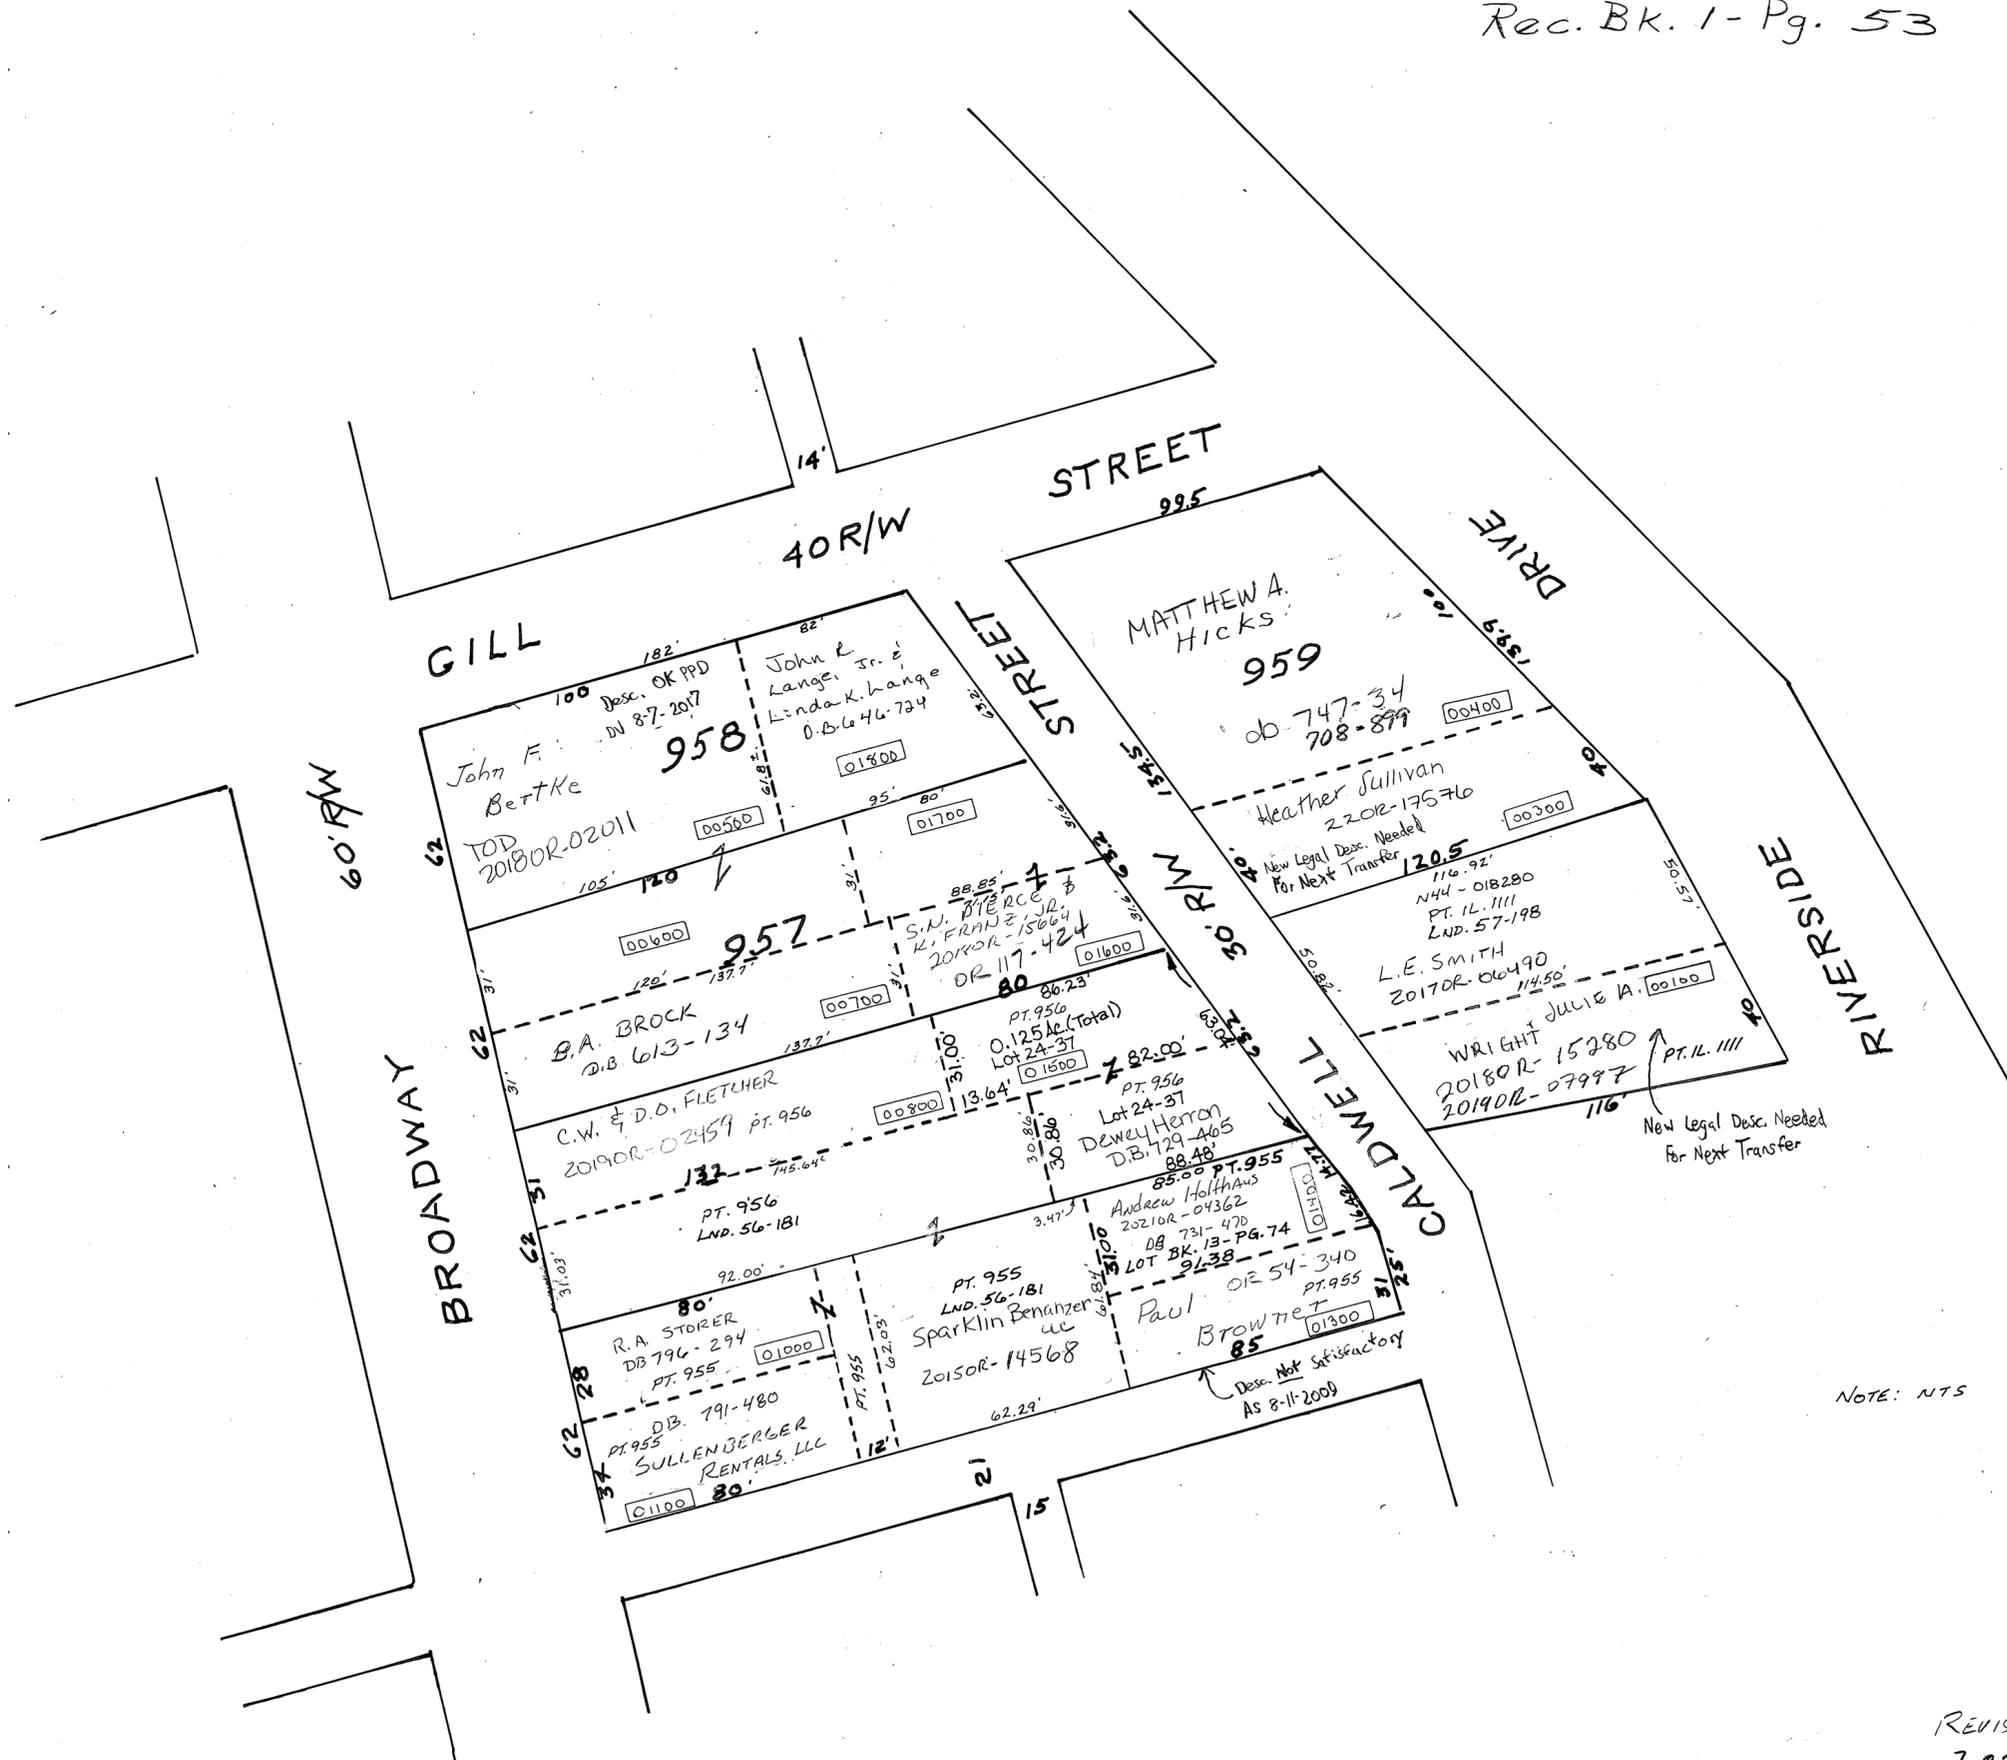

New Legal Desc. Needed For Next Transfer

NOTE: NTS