

SEC. 23 SPRING CREEK

225.00  
 SURV. VOL. 31 PG. 93  
 2016 OR-01927  
 M.L. Wood  
 6.000 AC.  
 1.153 R/W  
 4.847 AC.  
 825.00  
 LND. 8-117

Sur. BK. #9  
 Pg. #77

125	125	125	125	300	244.42
125	125	125	125	1.83	246.0
125	125	125	125	0.1800	
125	125	125	125	246.0	

Bonnie C. Memaker  
 OR 484-620

David Carr  
 2016 OR-13968

James E. & Jacqueline S. Hartzell, Trustees  
 D.B. 682-382

K30-031800

154,167 AC.  
 LND. 51-43  
 LND 3-27

J.P. HARTZELL  
 DB. 789-444

SMDA NUMBER  
 K30-ST030

SCALE - 1" = 330'




SEC. 16  
 TROY-SIDNEY RD #14 40' R/W

SUR. BK. #8  
 PG. #168  
 DITCH RELOCATION  
 EASEMENT

Sub Div BK. 1 - Pg. 100 NW Cor NE  
 Vol. 15 Pg. 1 - E. Pt. S.E.  
 Vol. 13 Pg. 95 - E. Pt. S.E.

Vol. 11 - Pg. 21 - NE. Cor. NW  
 12 110' S. Cen Pt. S.E.  
 14 26 - S. Cen Pt. S.E.  
 14 166 - E. Cen Pt. S.E.

Vol. 3-27 - Whole  
 8-117 - NW. Cor. NW.  
 8-129 - Ditch Easement NW.  
 9-77 - NW. Cor. NW.

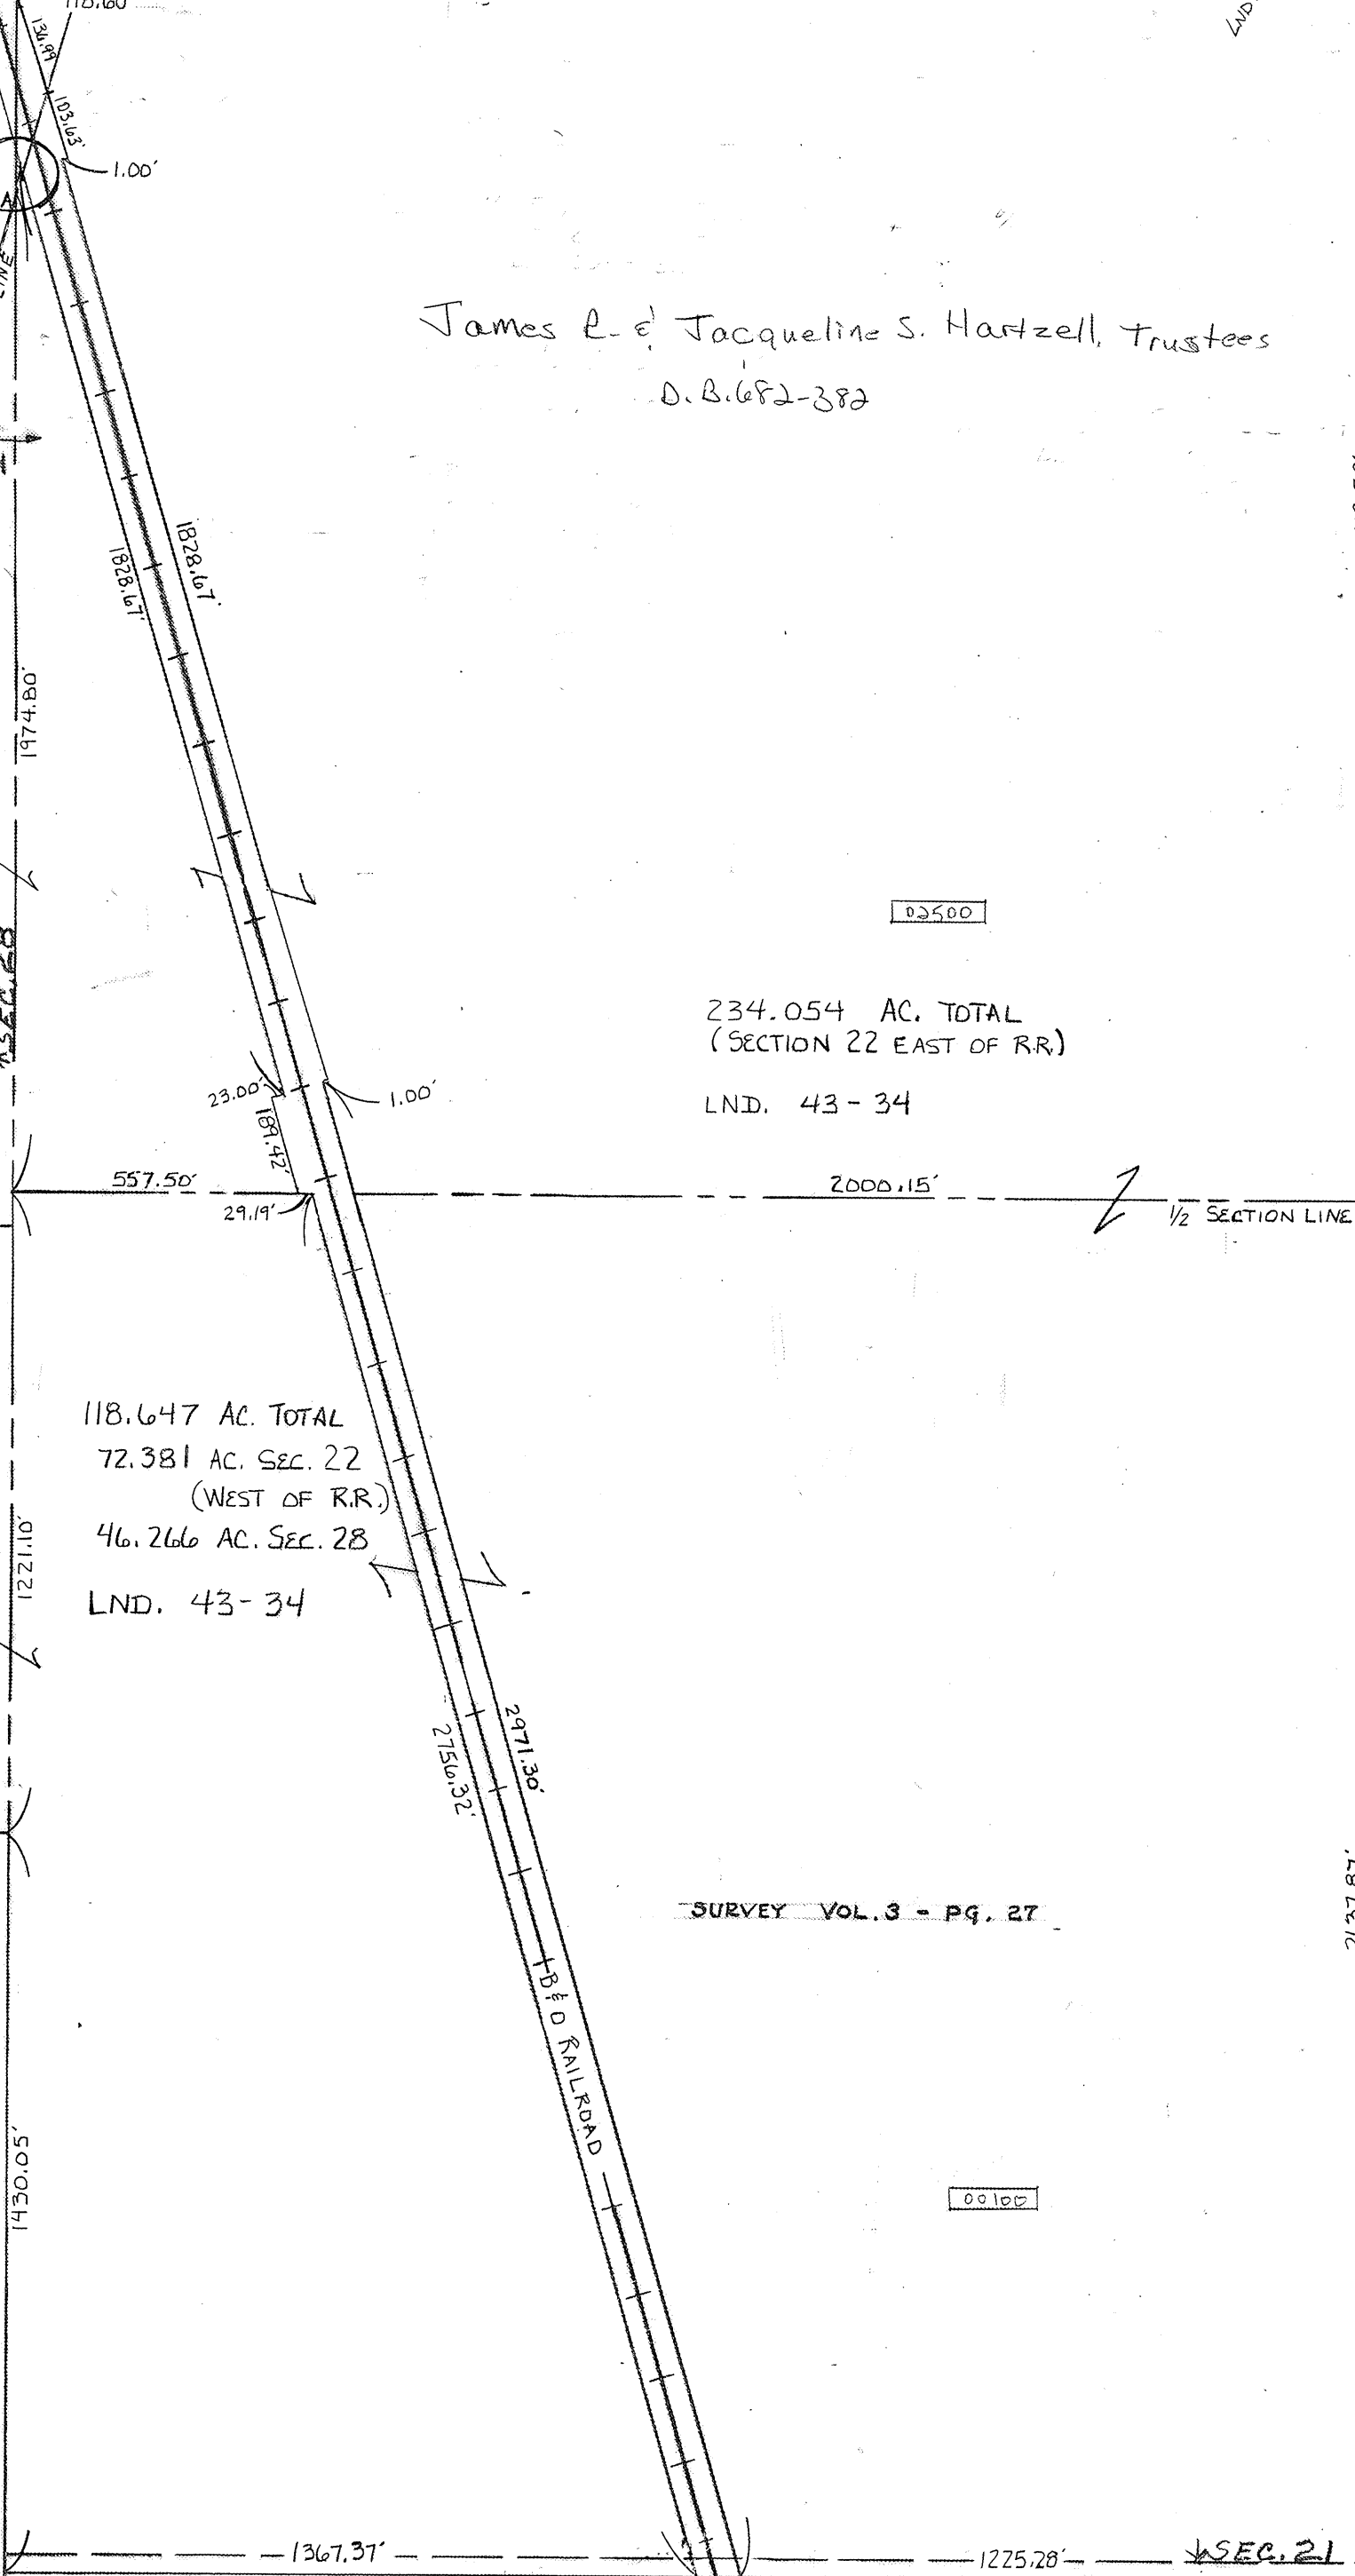

234.054 AC. TOTAL  
 (SECTION 22 EAST OF RR.)  
 LND. 43-34

118.647 AC. TOTAL  
 72.381 AC. SEC. 22  
 (WEST OF RR.)  
 46.266 AC. SEC. 28  
 LND. 43-34

SURVEY VOL. 3 - Pg. 27

Bonnie Faye SMITH  
 OR 190-468  
 O.R. 204-514  
 190R-11696

79.650  
 - 17.975  
 61.675

BRIAN J. +  
 NIKKI L. FRANCIS  
 2019 OR-00056

- Raymond Maxman 2019R-03693
- Jennifer Bennett 2019R-11978
- A.M. TILTON DB 531-451
- R. & E. BALLARD - TILTON OR 117-14; OR 201-437
- JEREMY B. JOSEFOVSKY D.B. 738-619 O.R. 208-628 2019R-10815 2019R-12472-TOD
- M.E. & L.A. PHILLIPS OR-156-604
- G.S. & M.K. STOLTZ OR 67-933
- G.S. & M.K. STOLTZ OR 208-630
- J.M. BROWN OR 428-144
- B.J. GROVES 2016 OR-13325

REVISED  
 9-19-2019  
 AS