


MONROE TWP.
MIAMI COUNTY, OHIO

SECTION 31 TOWN 4 RANGE 6
NW 1/4

PARCEL NUMBER
G12-_____


PLAT 27-A

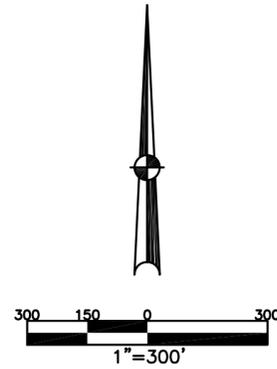

ABBREVIATION LEGEND		
20140R-07759	=	RECORDER'S DOCUMENT NUMBER
OR 257-619	=	OFFICIAL RECORD 257 PAGE 619
D.B. 613-172	=	DEED BOOK 613, PAGE 172
REC. 15-72	=	RECORDER'S PLAT BOOK 15, PAGE 72
LND. 33-15	=	LAND SURVEY VOLUME 33, PAGE 15
LOT 19-12	=	LOT SURVEY VOLUME 19, PAGE 12
R.R. 8-29	=	ROAD RECORD VOLUME 8, PAGE 29
R/W	=	RIGHT OF WAY
C	=	CENTERLINE
AC.	=	ACRES
TWP.	=	TOWNSHIP
TR.	=	TRACT
②	=	LOT CREATED BY RECORDER'S PLAT

LINE LEGEND	
	Blow-up Boundary
	Property Line
	Lot Split Line
	Section Line
	Centerline
	Right-of-Way Line
	Corporation Line

SURVEY INDEX		
LND. 15-95	REC. 14-6	RD. REC. 8-79
LND. 25-119		
LND. 26-20		
LND. 34-27		
LND. 34-59		
LND. 34-134		
LND. 35-139		
LND. 36-181		
LND. 37-70		
LND. 42-53		
LND. 45-194		
LND. 47-80		
LND. 48-22		
LND. 57-151		

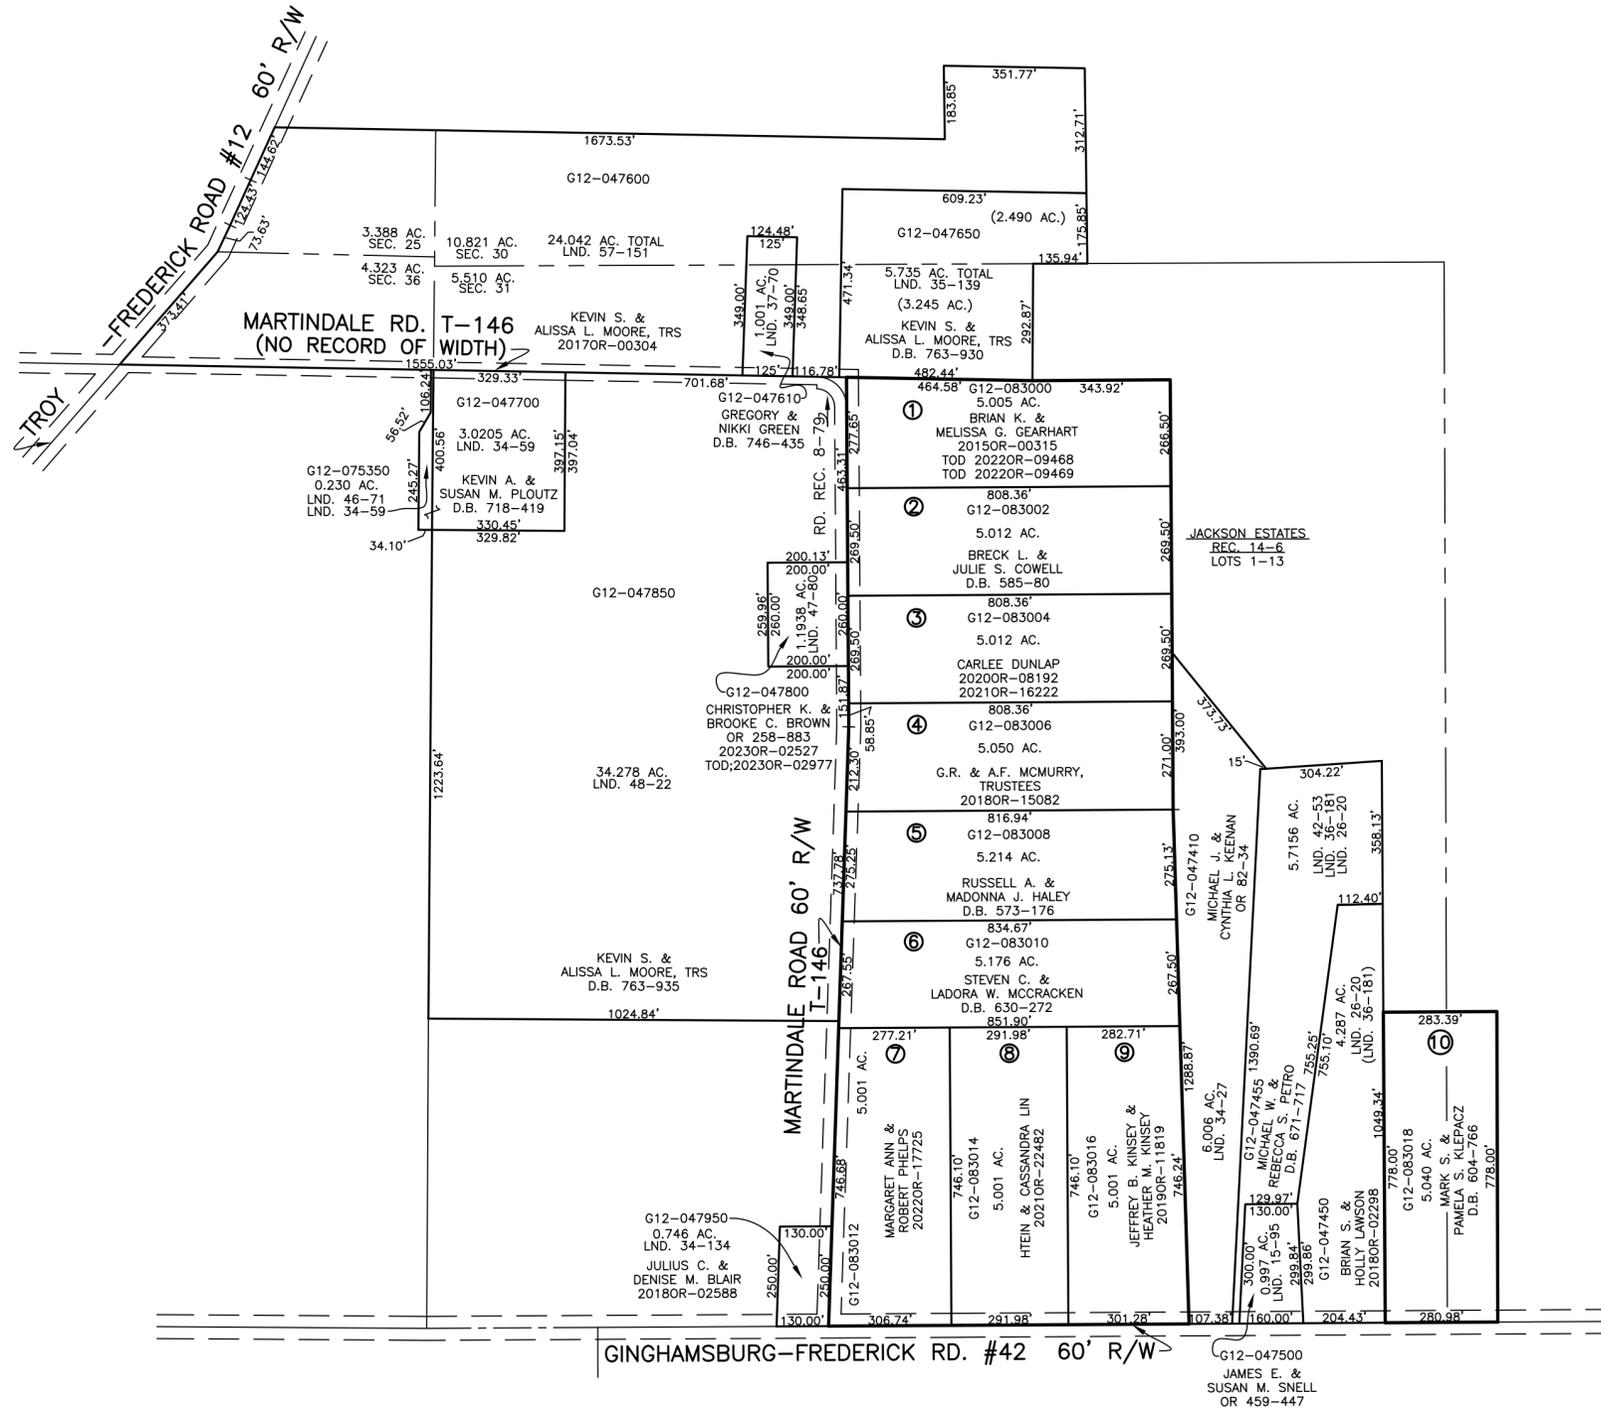

PREPARED BY: MIAMI COUNTY ENGINEER'S MAP DEPARTMENT
PAUL P. HUELSKAMP, P.E., P.S., COUNTY ENGINEER
DATE: JUNE 25, 2018 MDB

REVISED: April 7, 2023 MSTORMS