


MONROE TWP.
MIAMI COUNTY, OHIO

SECTION 31 TOWN 4 RANGE 6
SW 1/4

PARCEL NUMBER
G12-_____

PLAT 27-C

GINGHAMBURG-FREDERICK ROAD #42 60' R/W

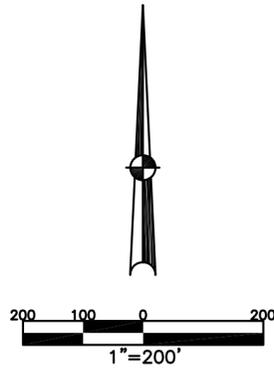


ABBREVIATION LEGEND	
2014OR-07759	= RECORDER'S DOCUMENT NUMBER
OR 257-619	= OFFICIAL RECORD 257 PAGE 619
D.B. 613-172	= DEED BOOK 613, PAGE 172
REC. 15-72	= RECORDER'S PLAT BOOK 15, PAGE 72
LND. 33-15	= LAND SURVEY VOLUME 33, PAGE 15
LOT 19-12	= LOT SURVEY VOLUME 19, PAGE 12
R.R. 8-29	= ROAD RECORD VOLUME 8, PAGE 29
R/W	= RIGHT OF WAY
⊕	= CENTERLINE
AC.	= ACRES
TWP.	= TOWNSHIP
TR.	= TRACT
Ⓞ	= LOT CREATED BY RECORDER'S PLAT

LINE LEGEND	
	Blow-up Boundary
	Property Line
	Lot Split Line
	Section Line
	Centerline
	Right-of-Way Line
	Corporation Line

SURVEY INDEX	
LND. 8-135	
LND. 24-184	
LND. 29-100	
LND. 31-138	
LND. 34-140	
LND. 36-11	
LND. 44-158	
LND. 45-194	
LND. 52-82	
LND. 52-126	
LND. 52-129	
LND. 57-12	

SEE PLAT 27 FOR OWNERSHIP

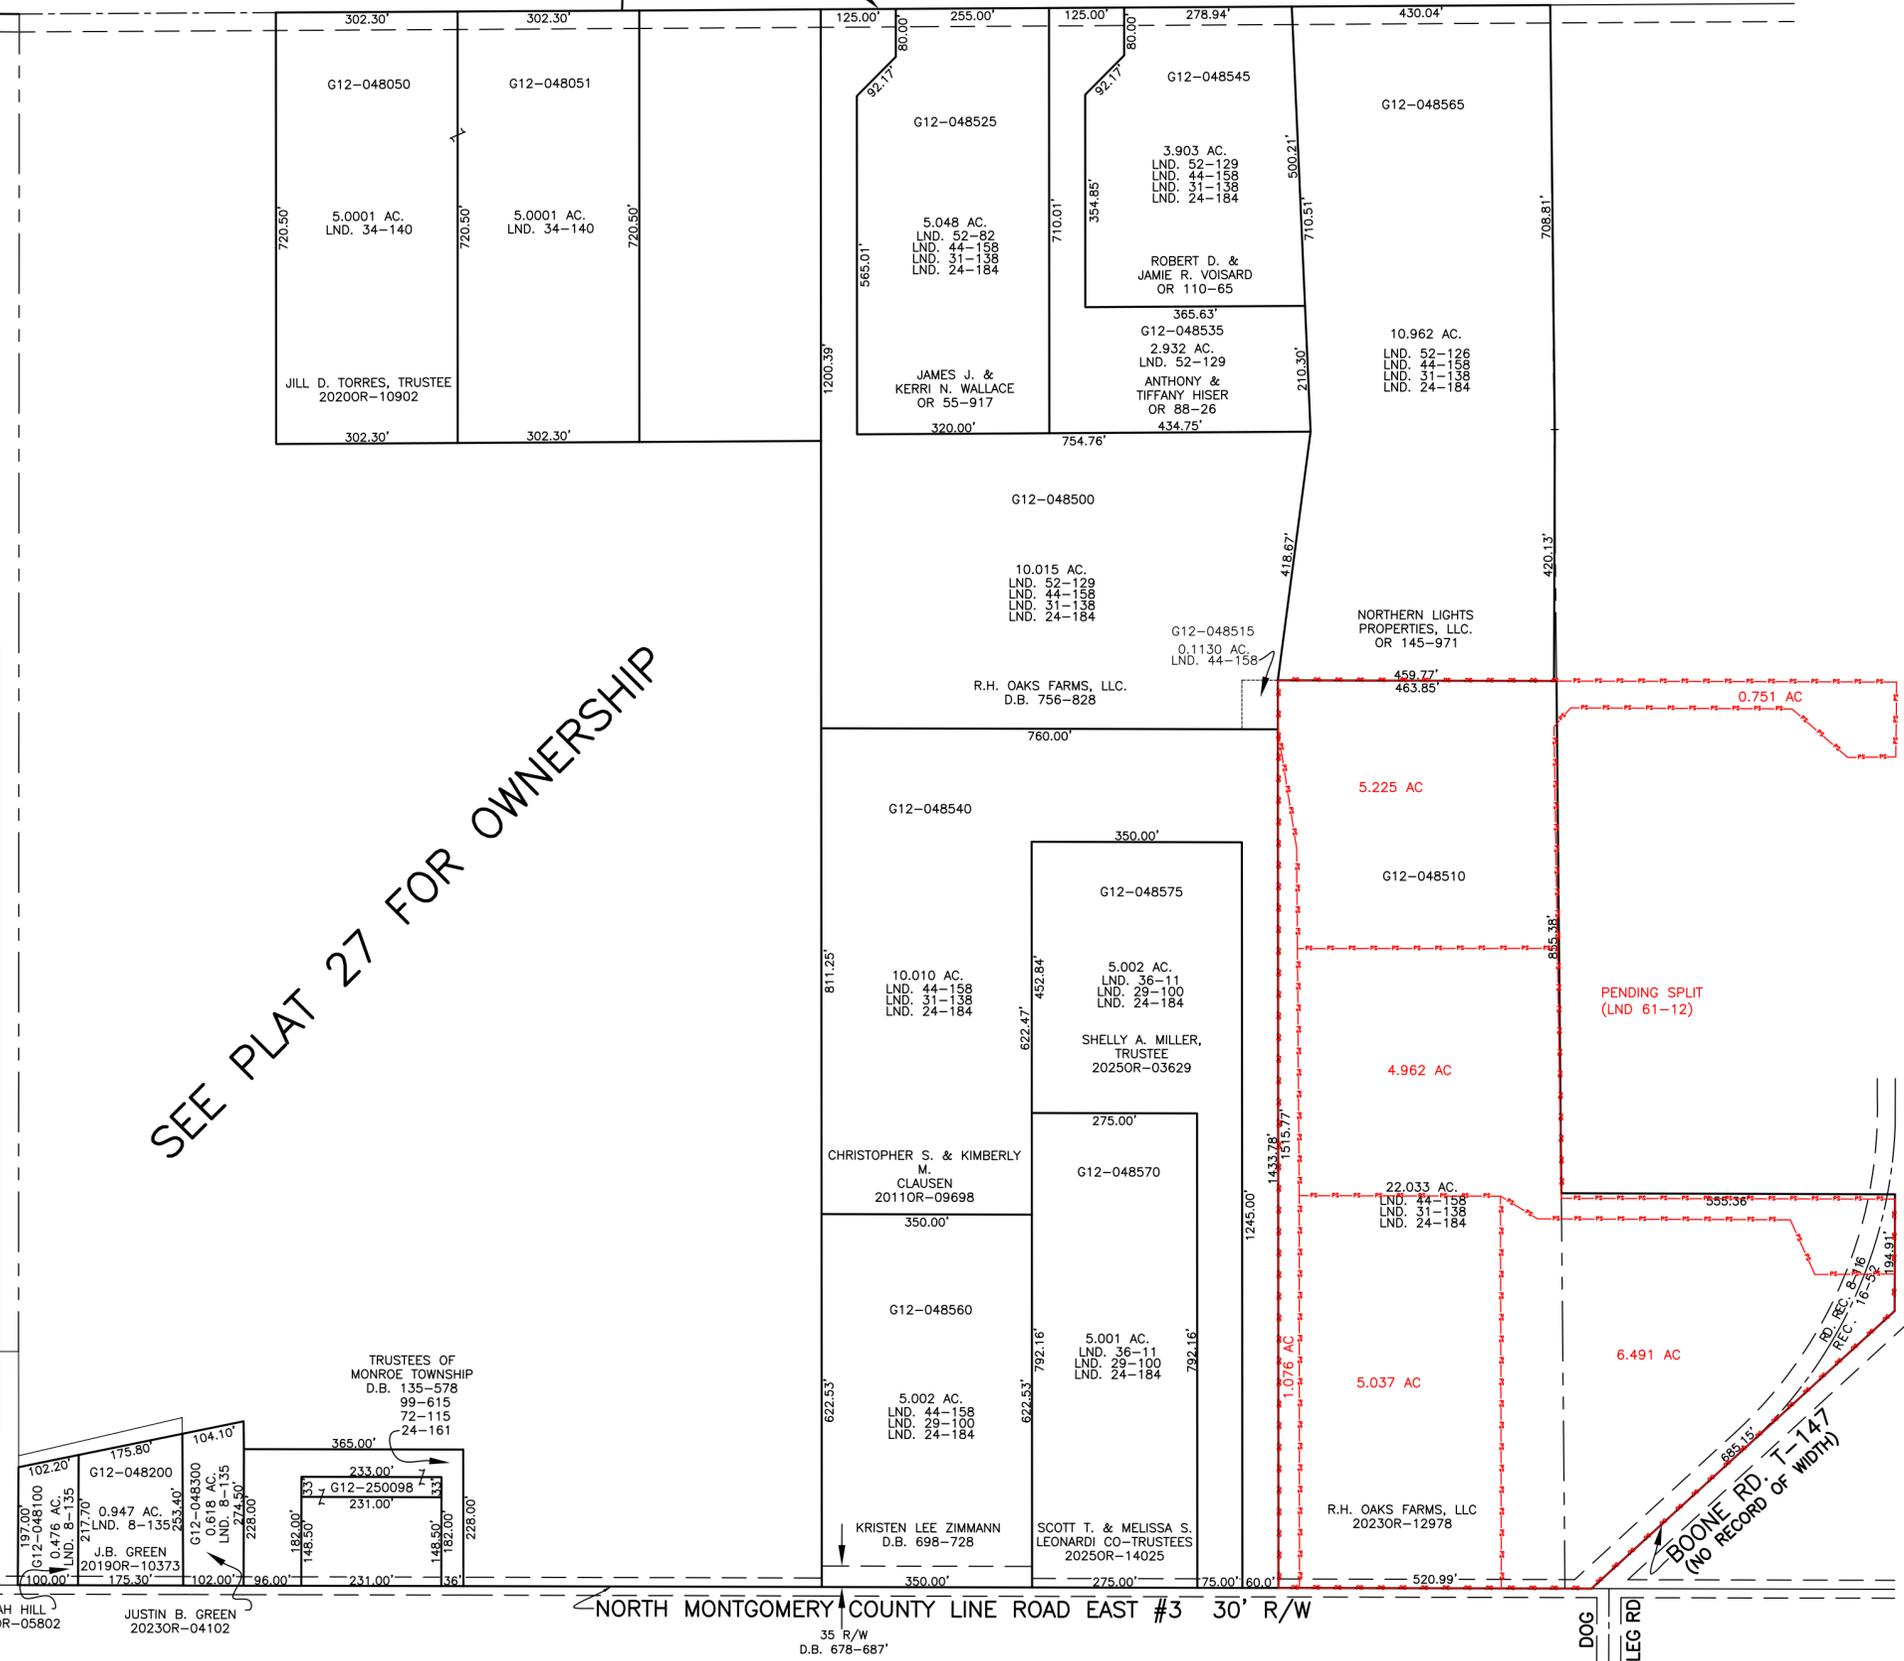

PREPARED BY: MIAMI COUNTY ENGINEER'S MAP DEPARTMENT
PAUL P. HUELSKAMP, P.E., P.S., COUNTY ENGINEER
DATE: DECEMBER 10, 2018 MDB

REVISED: December 5, 2025 JBOGART

MICAH HILL
2025OR-05802

JUSTIN B. GREEN
2023OR-04102

NORTH MONTGOMERY COUNTY LINE ROAD EAST #3 30' R/W

35 R/W
D.B. 678-687'

DOG
LEG RD