


SECTION 7, TOWN 1, RANGE 11
SECTION 12, TOWN 1, RANGE 10

CITY OF TROY
MIAMI COUNTY, OHIO


PARCEL ID NUMBER
R50-_____

PLAT NE 111

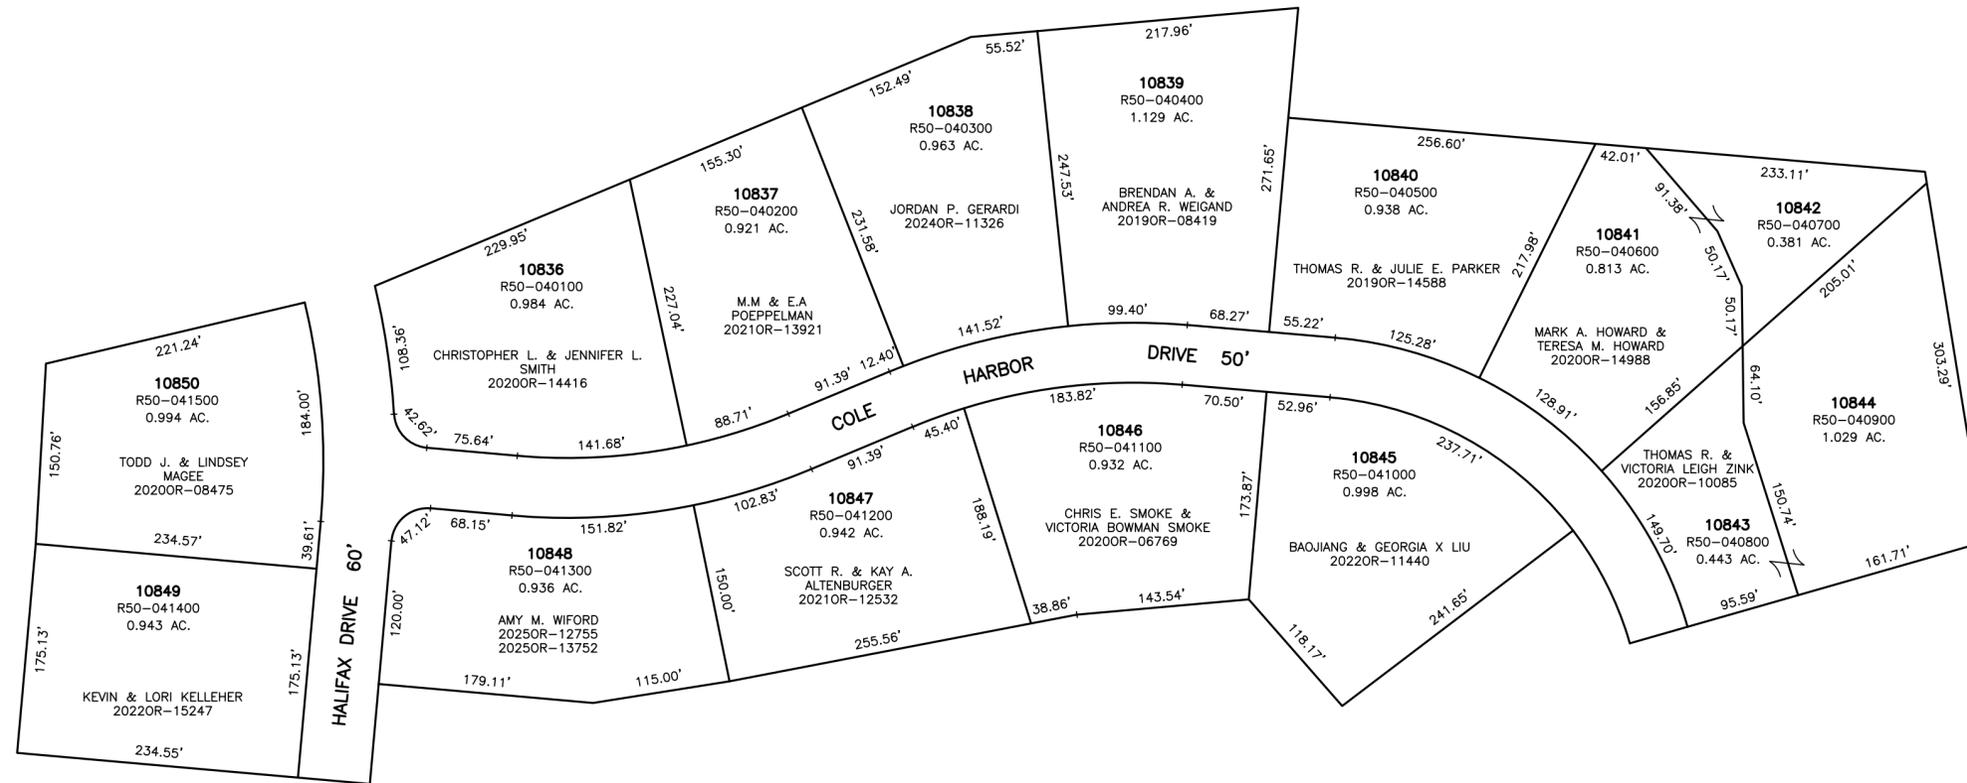

ANNEXATION
REC. 21-12
HALIFAX ESTATES
SECTION 4
REC. 27-23
LOTS 10836-10850

| ABBREVIATION LEGEND | LINE LEGEND | SURVEY INDEX |
|---|-------------------|--------------|
| 2014OR-07759 = RECORDER'S DOCUMENT NUMBER | Blow-up Boundary | REC. 21-12 |
| OR 406-509 = OFFICIAL RECORD 406 PAGE 509 | Property Line | REC. 27-23 |
| D.B. 677-326 = DEED BOOK 677, PAGE 326 | Lot Split Line | |
| REC. 18-87 = RECORDER'S PLAT BOOK 18, PAGE 87 | Section Line | |
| LND. 56-145 = LAND SURVEY VOLUME 56, PAGE 145 | Centerline | |
| LOT 24-200 = LOT SURVEY VOLUME 24, PAGE 200 | Right-of-Way Line | |
| R.R. 8-18 = ROAD RECORD VOLUME 8, PAGE 18 | Corporation Line | |
| R/W = RIGHT OF WAY | | |
| CL = CENTERLINE | | |
| AC. = ACRES | | |
| TWP. = TOWNSHIP | | |
| TR. = TRACT | | |
| IL = INLOT | | |

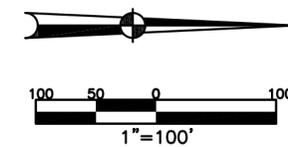

PREPARED BY: MIAMI COUNTY ENGINEER'S MAP DEPARTMENT
PAUL P. HUELSKAMP, P.E., P.S., COUNTY ENGINEER
DATE: JULY 24, 2019 DS
REVISED: November 26, 2025 JBOGART