


SECTION 9  
TOWN 2  
RANGE 10

UNINCORPORATED VILLAGE OF ALCONY  
MIAMI COUNTY, OHIO

PARCEL NUMBER  
E09-\_\_\_\_\_

PLAT 2

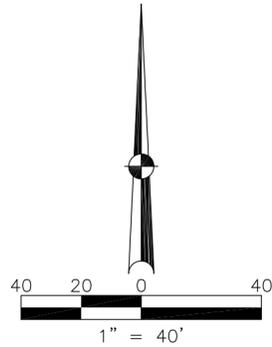

ABBREVIATION LEGEND		
2014OR-00759	=	RECORDER'S DOCUMENT NUMBER
OR 406-509	=	OFFICIAL RECORD 406 PAGE 509
D.B. 613-172	=	DEED BOOK 613, PAGE 172
REC. 15-72	=	RECORDER'S PLAT BOOK 15, PAGE 72
LND. 33-15	=	LAND SURVEY VOLUME 33, PAGE 15
LOT 19-12	=	LOT SURVEY VOLUME 19, PAGE 12
R.R. 8-29	=	ROAD RECORD VOLUME 8, PAGE 29
R/W	=	RIGHT OF WAY
C	=	CENTERLINE
AC.	=	ACRES
TWP.	=	TOWNSHIP
TR.	=	TRACT
IL	=	INLOT


  

LINE LEGEND	
	Blow-up Boundary
	Property Line
	Lot Split Line
	Section Line
	Centerline
	Right-of-Way Line
	Corporation Line

SURVEY INDEX		
LND	LOT	REC 2-203
	12-177	
	9-191	
	6-29	

MAIN STREET - STATE ROUTE 41 (66' R/W)

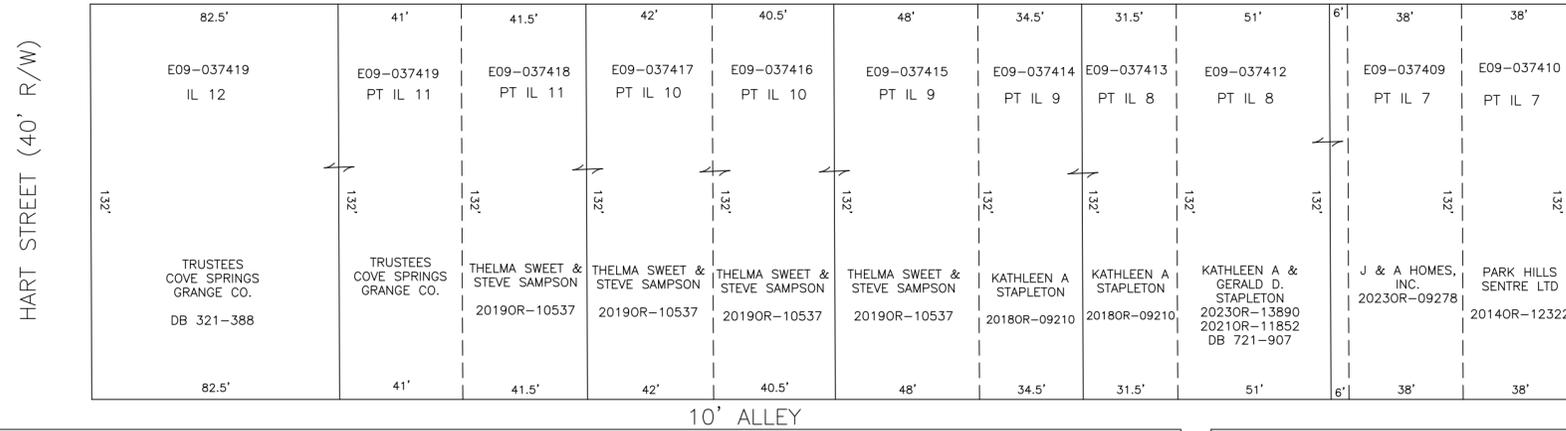

HART STREET (40' R/W)

CARVER STREET (60' R/W)

10' ALLEY

SEE ELIZABETH PLAT 8

