


BETHEL TWP.
MIAMI COUNTY, OHIO

SECTION 2 TOWN 2 RANGE 9

PARCEL NUMBER
AO 1 -
AO 3 -


PLAT 4

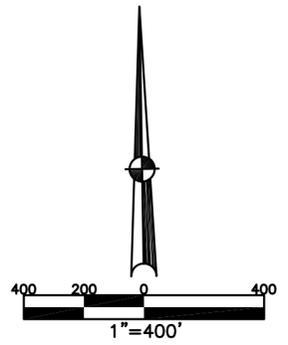

ABBREVIATION LEGEND	
2014OR-07759	= RECORDER'S DOCUMENT NUMBER
OR 257-619	= OFFICIAL RECORD 257 PAGE 619
D.B. 613-172	= DEED BOOK 613, PAGE 172
REC. 15-72	= RECORDER'S PLAT BOOK 15, PAGE 15
LND. 33-15	= LAND SURVEY VOLUME 33, PAGE 15
LOT 19-12	= LOT SURVEY VOLUME 19, PAGE 12
R.R. 8-29	= ROAD RECORD VOLUME 8, PAGE 29
R/W	= RIGHT OF WAY
C	= CENTERLINE
AC.	= ACRES
TWP.	= TOWNSHIP
TR.	= TRACT
Ⓞ	= LOT CREATED BY RECORDER'S PLAT

LINE LEGEND	
	Blow-up Boundary
	Property Line
	Lot Split Line
	Section Line
	Centerline
	Right-of-Way Line
	Corporation Line

SURVEY INDEX	
NORTHEAST QUARTER	
LND. 9-14 LND. 21-95	
SOUTHEAST QUARTER	
LND. 9-14 LND. 21-95 LND. 56-193	
SOUTHWEST QUARTER	
LND. 45-65 LND. 45-92 LND. 56-193 LND. 62-55 LND. 62-89	
NORTHWEST QUARTER	

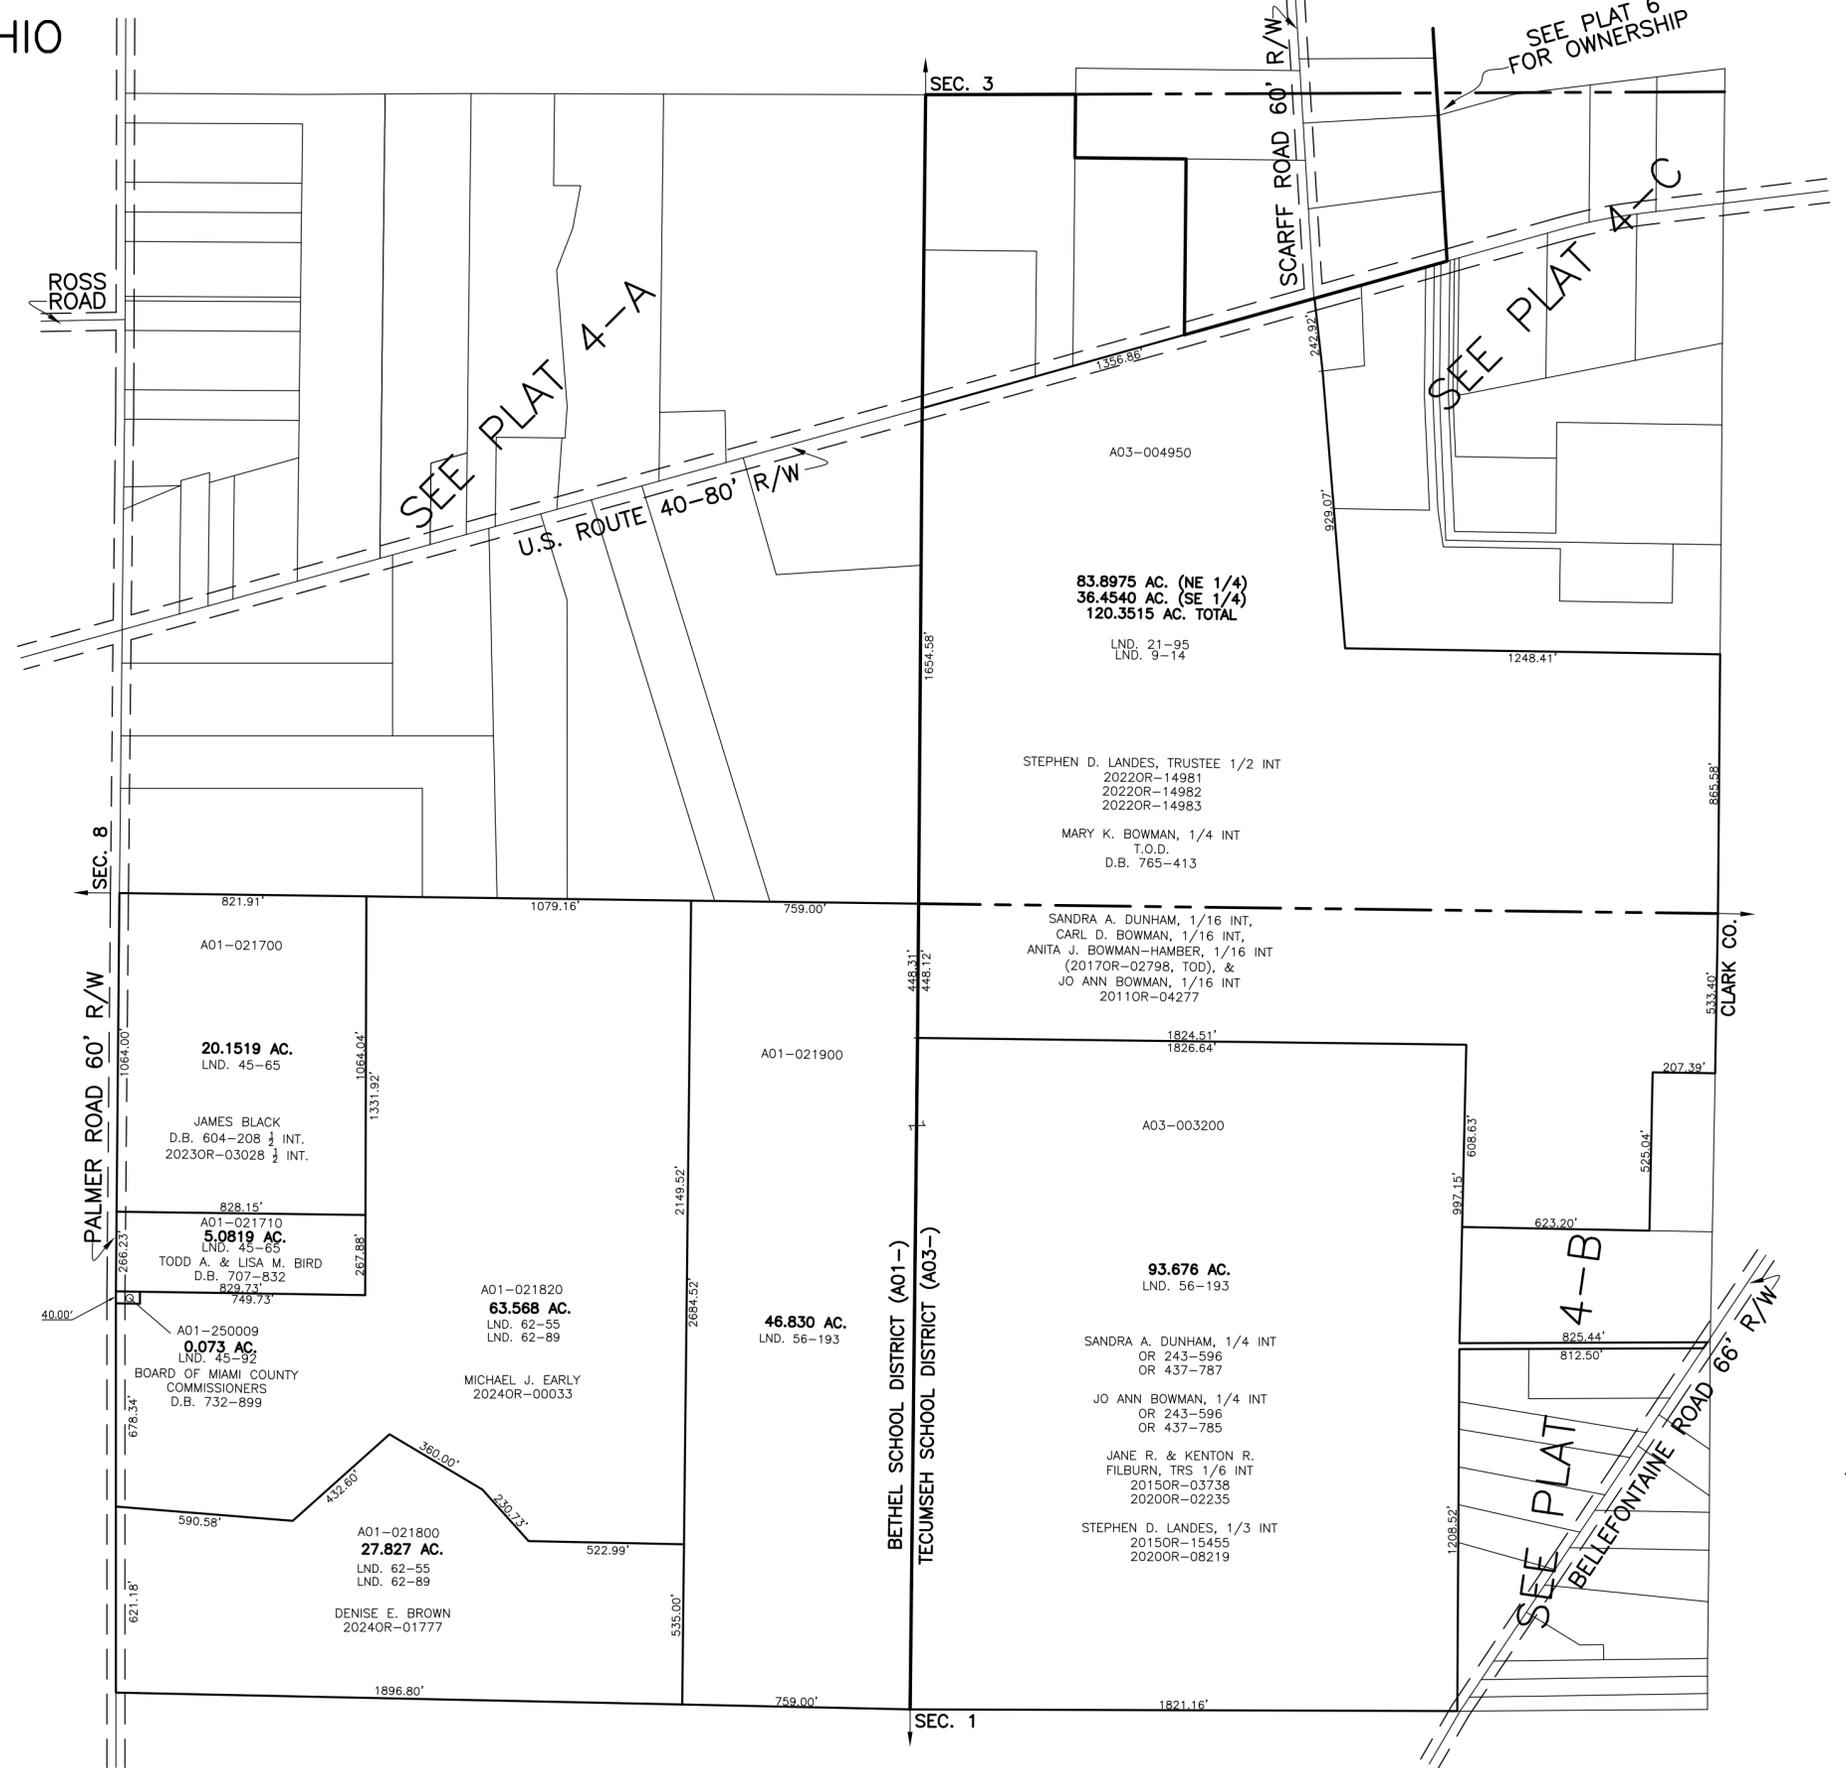

PREPARED BY: MIAMI COUNTY ENGINEER'S MAP DEPARTMENT
PAUL P. HUELSKAMP, P.E., P.S., COUNTY ENGINEER
DATE: FEBRUARY 24, 2016 MB
REVISED: September 10, 2025 MSTORMS