


BETHEL TWP.  
MIAMI COUNTY, OHIO


SECTION 4 TOWN 2 RANGE 9  
NORTHEAST QUARTER

PARCEL NUMBER  
A01-\_\_\_\_\_

PLAT 7-C

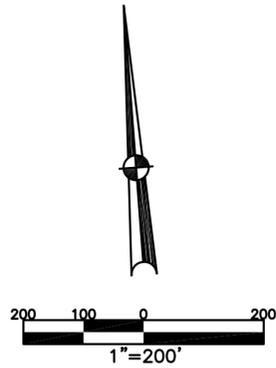

ABBREVIATION LEGEND		
2014OR-07759	=	RECORDER'S DOCUMENT NUMBER
OR 257-619	=	OFFICIAL RECORD 257 PAGE 619
D.B. 613-172	=	DEED BOOK 613, PAGE 172
REC. 15-72	=	RECORDER'S PLAT BOOK 15, PAGE 72
LND. 33-15	=	LAND SURVEY VOLUME 33, PAGE 15
LOT 19-12	=	LOT SURVEY VOLUME 19, PAGE 12
R.R. 8-29	=	ROAD RECORD VOLUME 8, PAGE 29
R/W	=	RIGHT OF WAY
CL	=	CENTERLINE
AC.	=	ACRES
TWP.	=	TOWNSHIP
TR.	=	TRACT
Ⓢ	=	LOT CREATED BY RECORDER'S PLAT
LINE LEGEND		
	=	Blow-up Boundary
	=	Property Line
	=	Lot Split Line
	=	Section Line
	=	Centerline
	=	Right-of-Way Line
	=	Corporation Line
SURVEY INDEX		
LND. 6-184	LND. 30-41	RS-39
LND. 6-185	LND. 30-73	
LND. 9-175	LND. 31-150	
LND. 10-61	LND. 36-7	
LND. 11-126	LND. 40-200	
LND. 11-132	LND. 42-165	
LND. 17-110	LND. 45-179	
LND. 19-95	LND. 52-185	
LND. 19-128		
LND. 20-154		
LND. 22-188		

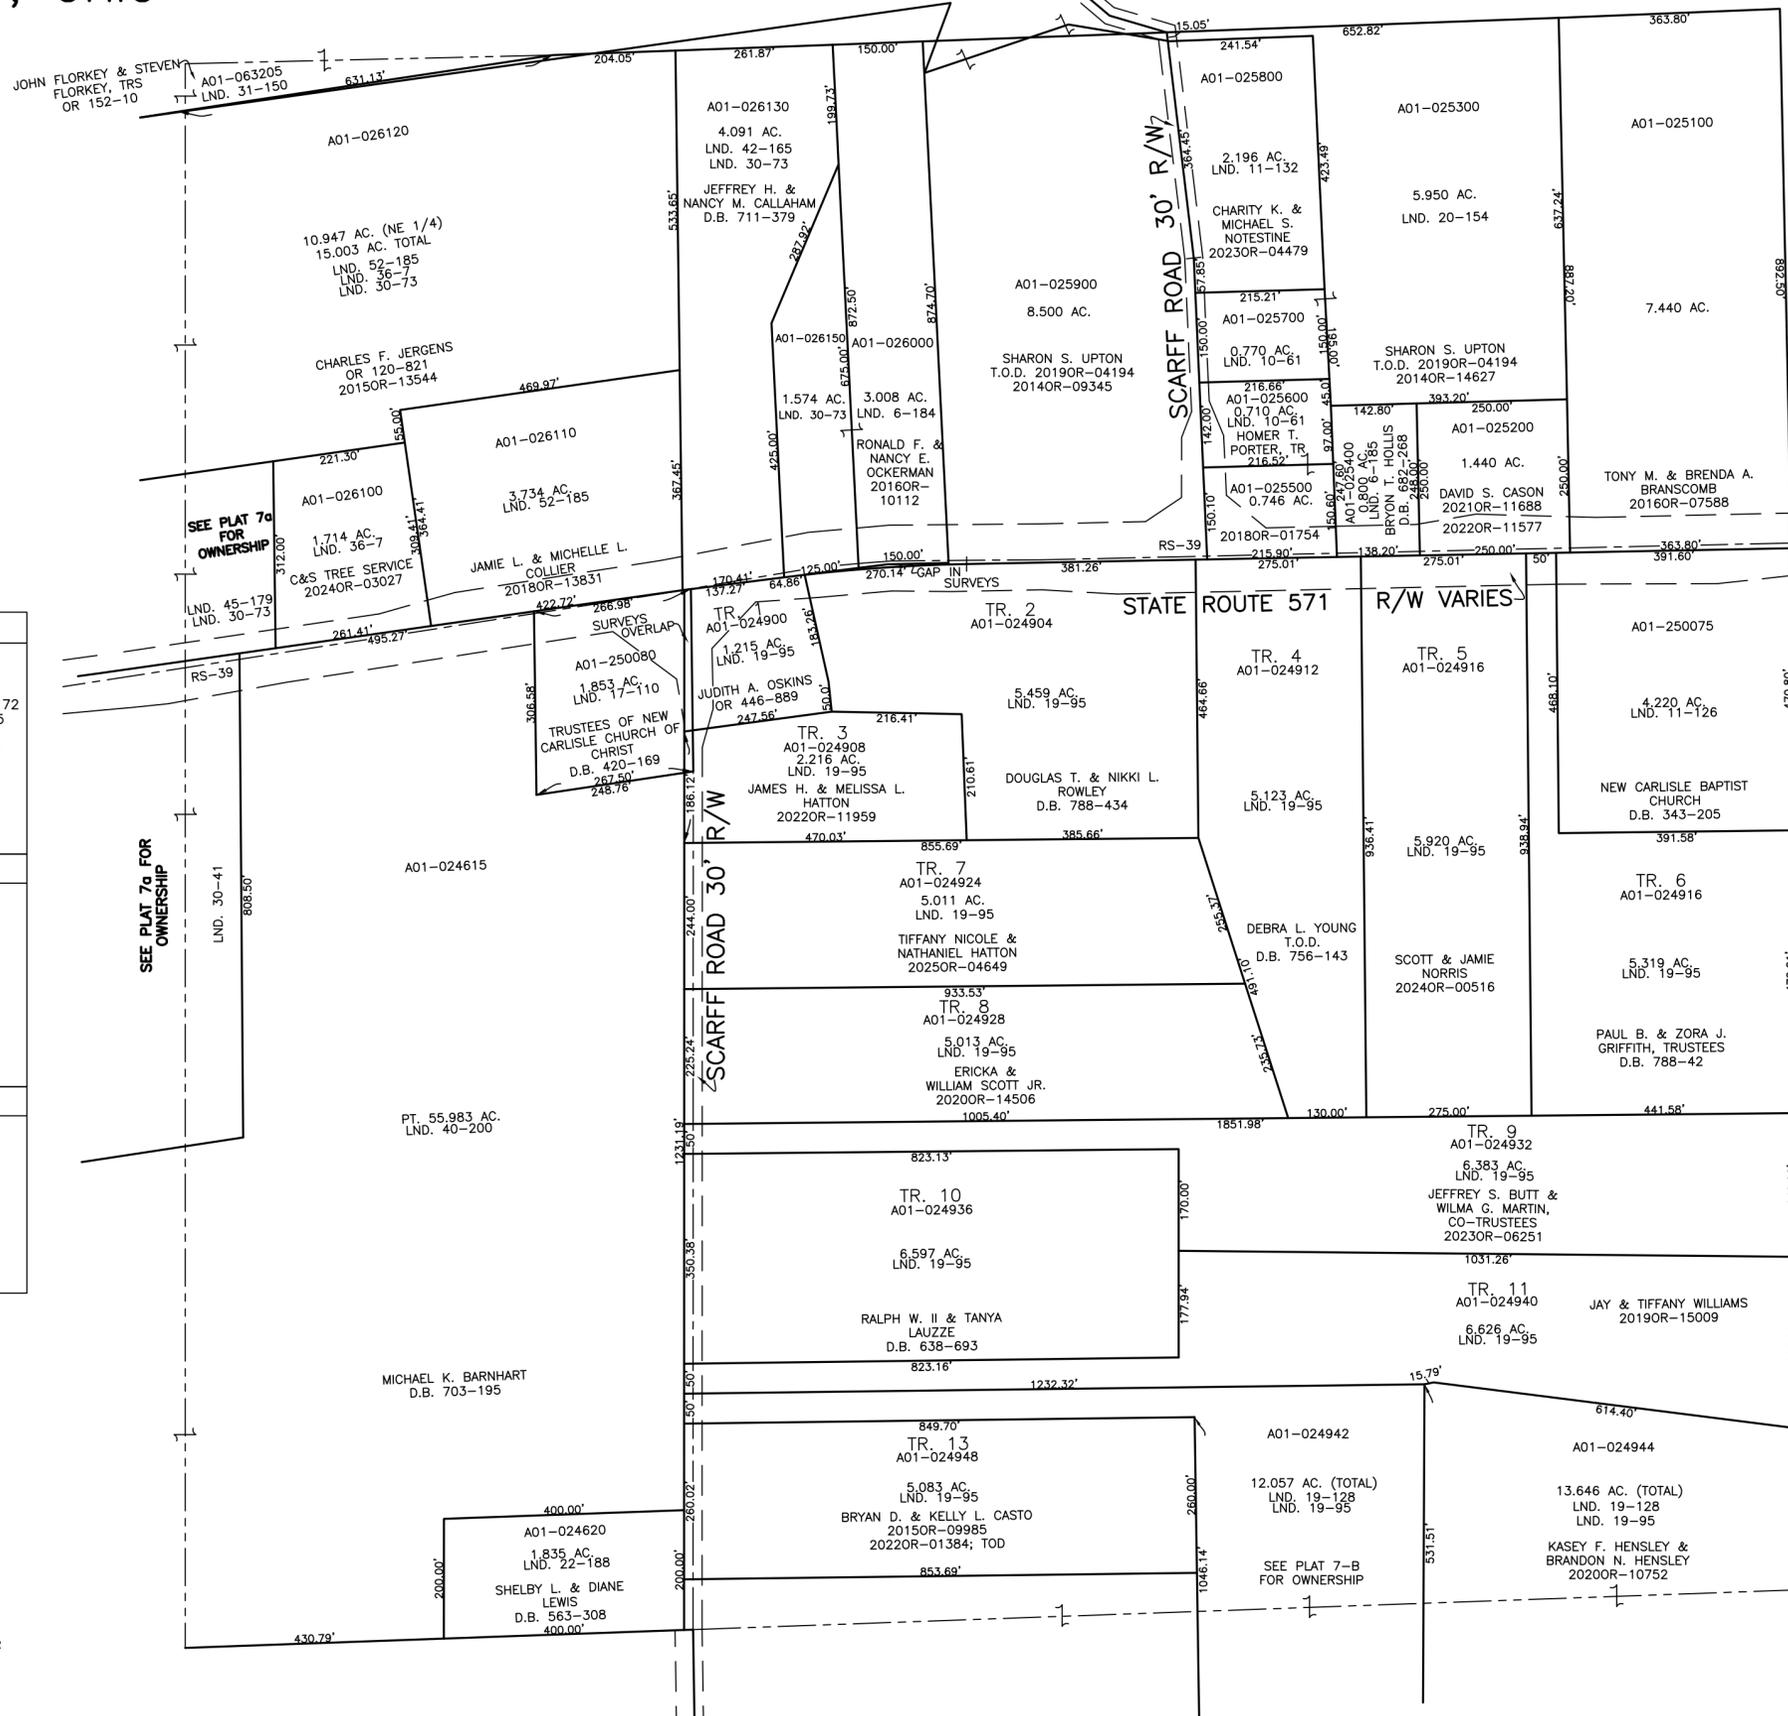

PREPARED BY: MIAMI COUNTY ENGINEER'S MAP DEPARTMENT  
PAUL P. HUELSKAMP, P.E., P.S., COUNTY ENGINEER  
DATE: JULY 9, 2015 MB

REVISED: May 1, 2025 TCROWTHER