


BETHEL TWP.
MIAMI COUNTY, OHIO

SECTION 8 TOWN 2 RANGE 9

PARCEL NUMBER
AO 1 -


PLAT 12

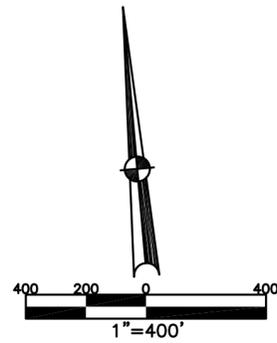

ABBREVIATION LEGEND	
2014OR-07759	= RECORDER'S DOCUMENT NUMBER
OR 257-619	= OFFICIAL RECORD 257 PAGE 619
D.B. 613-172	= DEED BOOK 613, PAGE 172
REC. 15-72	= RECORDER'S PLAT BOOK 15, PAGE 72
LND. 33-15	= LAND SURVEY VOLUME 33, PAGE 15
LOT 19-12	= LOT SURVEY VOLUME 19, PAGE 12
R.R. 8-29	= ROAD RECORD VOLUME 8, PAGE 29
R/W	= RIGHT OF WAY
CL	= CENTERLINE
AC.	= ACRES
TWP.	= TOWNSHIP
TR.	= TRACT
⊙	= LOT CREATED BY RECORDER'S PLAT

LINE LEGEND	
	Blow-up Boundary
	Property Line
	Lot Split Line
	Section Line
	Centerline
	Right-of-Way Line
	Corporation Line

SURVEY INDEX	
NORTHEAST QUARTER	
SOUTHEAST QUARTER	
LND. 2-223 LND. 8-141 LND. 16-190 LND. 23-60 LND. 26-182 LND. 31-27 LND. 39-154 LND. 44-18 LND. 51-116	LND. 62-195
SOUTHWEST QUARTER	
NORTHWEST QUARTER	
LND. 16-42 LND. 19-140 LND. 20-44 LND. 23-101 LND. 34-81 LND. 36-50 LND. 39-63 LND. 46-55	LND. 46-134 LND. 47-117 LND. 48-143 LND. 57-166 LND. 61-162

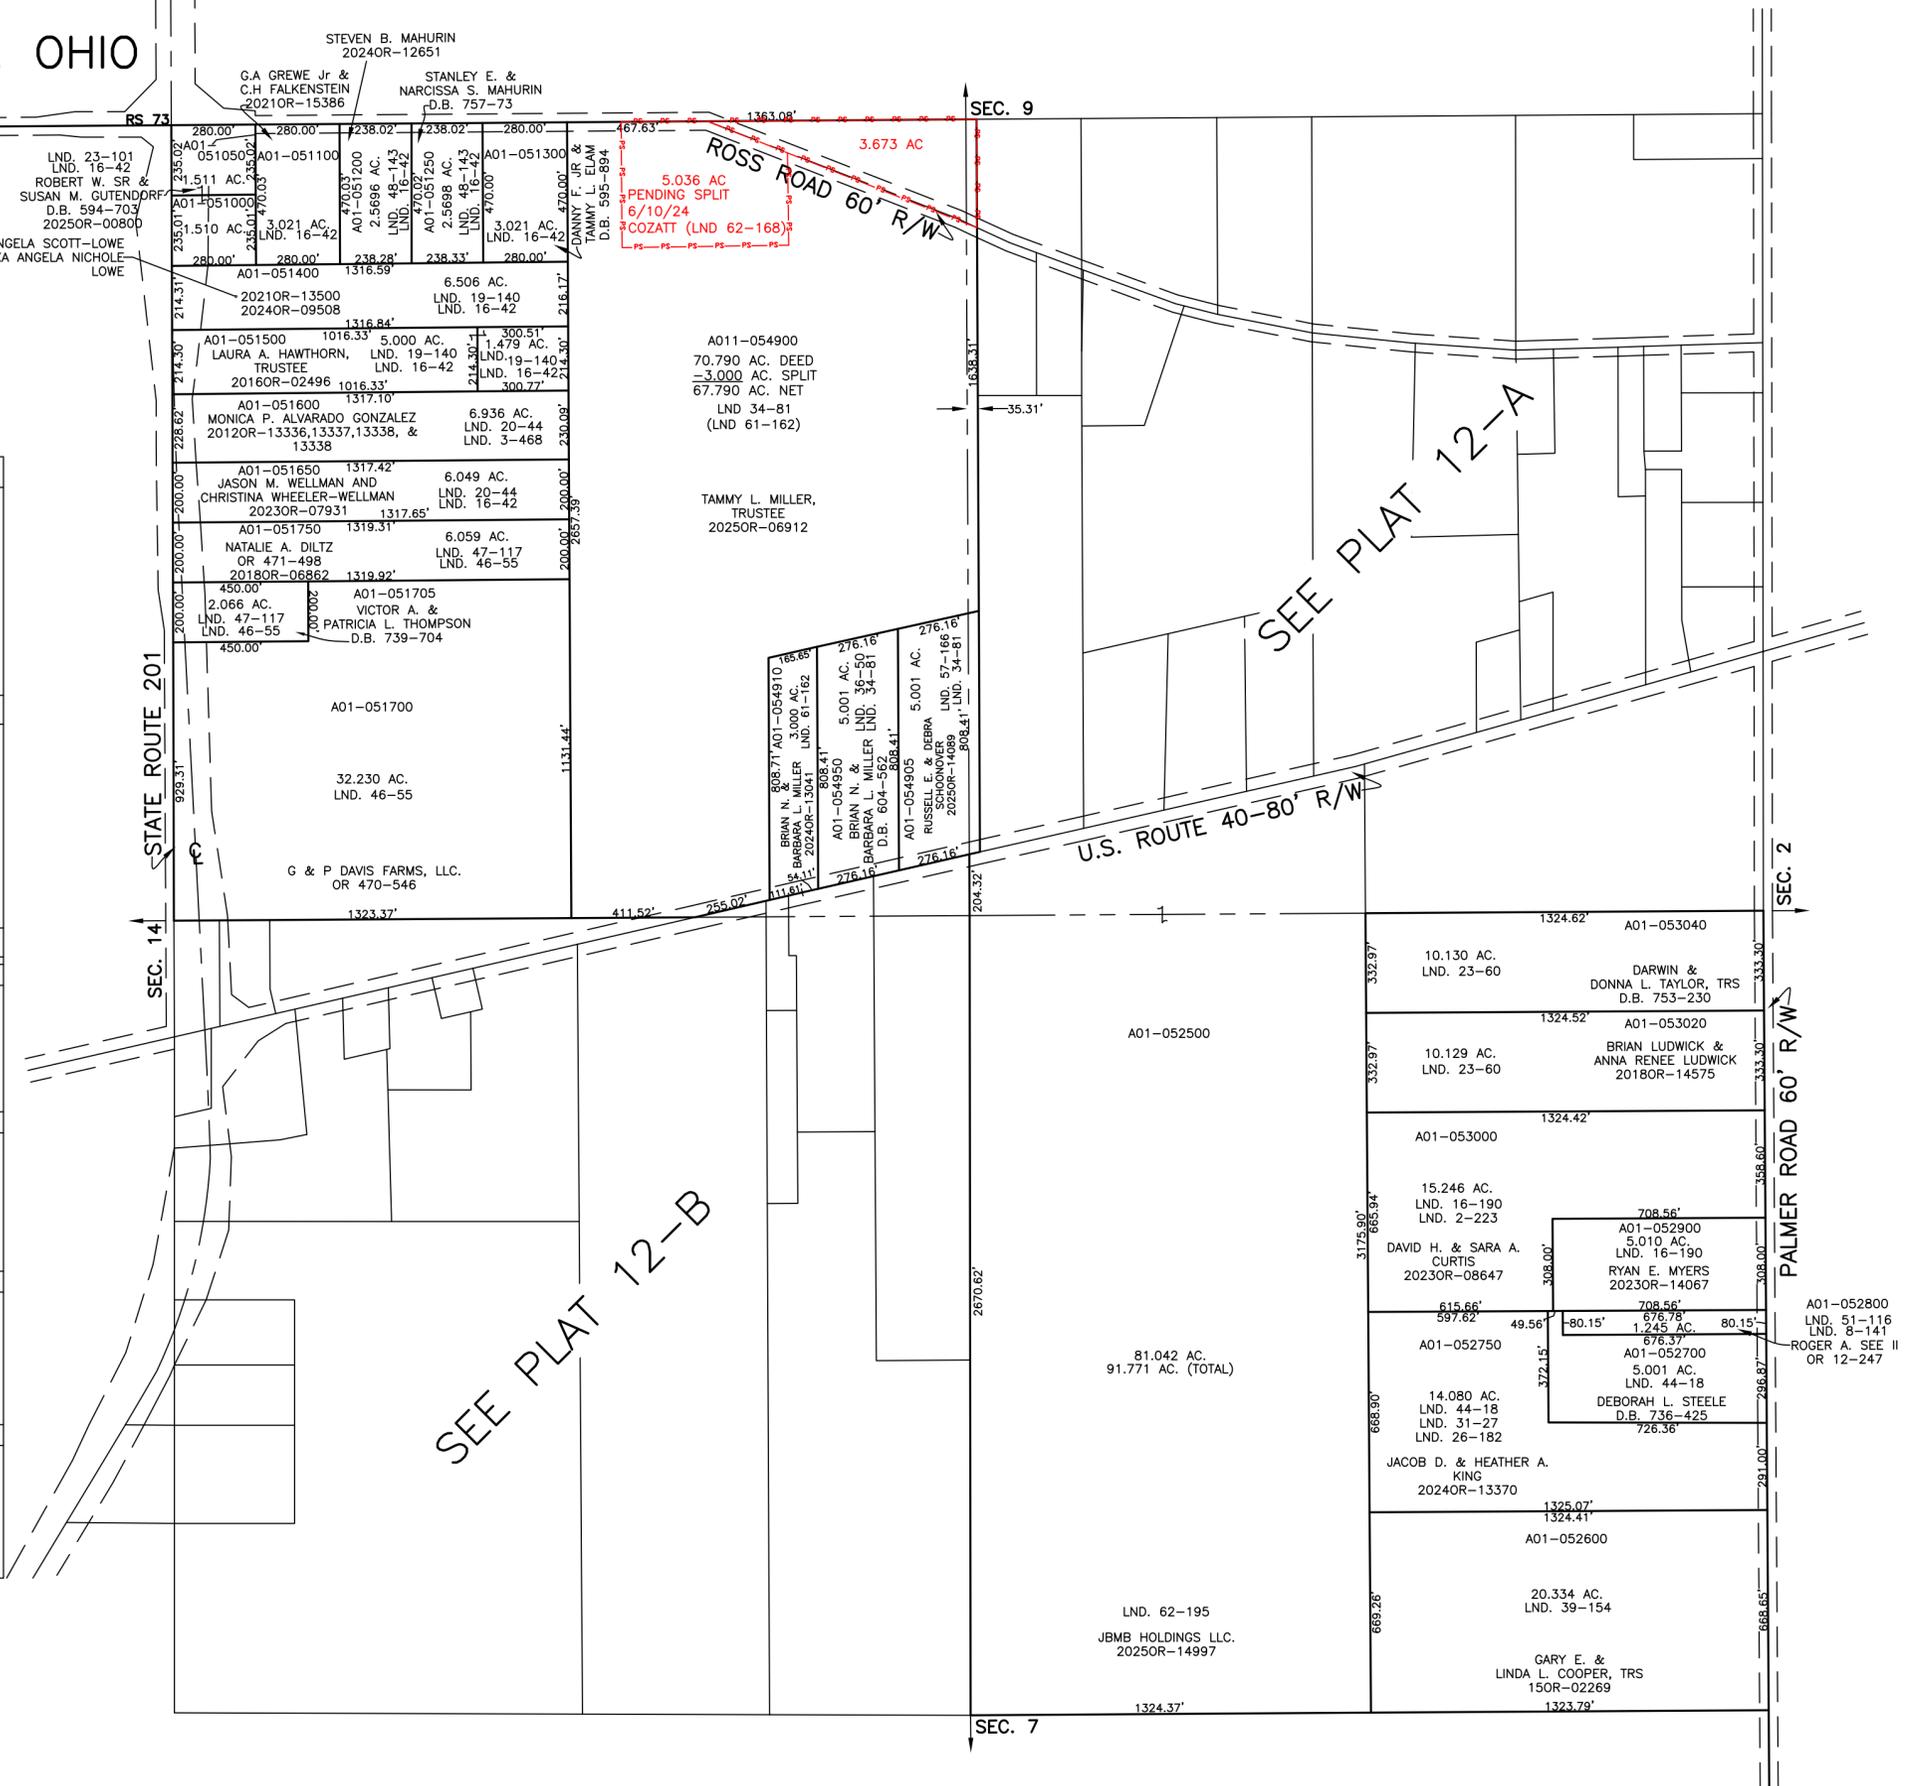

PREPARED BY: MIAMI COUNTY ENGINEER'S MAP DEPARTMENT
PAUL P. HUELSKAMP, P.E., P.S., COUNTY ENGINEER
DATE: NOVEMBER 6, 2015 MB
REVISED: December 31, 2025 TCR0WTHR