


BETHEL TWP.
MIAMI COUNTY, OHIO

SECTION 9 TOWN 2 RANGE 9

PLAT 13-A
NW QUARTER

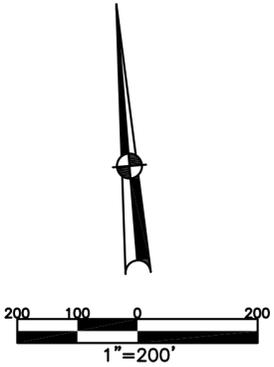

ABBREVIATION LEGEND

20140R-07759 = RECORDER'S DOCUMENT NUMBER
 OR 257-619 = OFFICIAL RECORD 257 PAGE 619
 D.B. 613-172 = DEED BOOK 613, PAGE 172
 REC. 15-72 = RECORDER'S PLAT BOOK 15, PAGE 72
 LND. 33-15 = LAND SURVEY VOLUME 33, PAGE 15
 LOT 19-12 = LOT SURVEY VOLUME 19, PAGE 12
 R.R. 8-29 = ROAD RECORD VOLUME 8, PAGE 29
 R/W = RIGHT OF WAY
 C = CENTERLINE
 AC. = ACRES
 TWP. = TOWNSHIP
 TR. = TRACT
 ② = LOT CREATED BY RECORDER'S PLAT


LINE LEGEND

———— Blow-up Boundary
 ———— Property Line
 - - - - Lot Split Line
 - - - - Section Line
 - - - - Centerline
 - - - - Right-of-Way Line
 // // // // Corporation Line

SURVEY INDEX

LND. 2-153	LND. 37-114	REC. 10-145
LND. 2-154	LND. 46-198	REC. 12-107
LND. 3-248	LND. 46-199	REC. 13-7
LND. 4-422	LND. 49-126	REC. 26-52
LND. 8-103	LND. 50-182	REC. 27-8
LND. 8-173	LND. 52-108	RD. REC. 8-85
LND. 9-162	LND. 52-134	R.S. 73
LND. 11-4	LND. 52-148	
LND. 15-28	LND. 54-56	
LND. 16-15	LND. 57-134	
LND. 16-69	LND. 57-141	
LND. 17-22	LND. 58-115	
LND. 17-199	LND. 59-134	
LND. 19-10	LND. 59-134	
LND. 21-126	LND. 59-189	
LND. 21-131		
LND. 28-66		
LND. 33-11		
LND. 33-65		

PREPARED BY: MIAMI COUNTY ENGINEER'S MAP DEPARTMENT
 PAUL P. HUELSKAMP, P.E., P.S., COUNTY ENGINEER
 DATE: MARCH 2, 2016 MB
 REVISED: January 15, 2026 TCRWOTHER

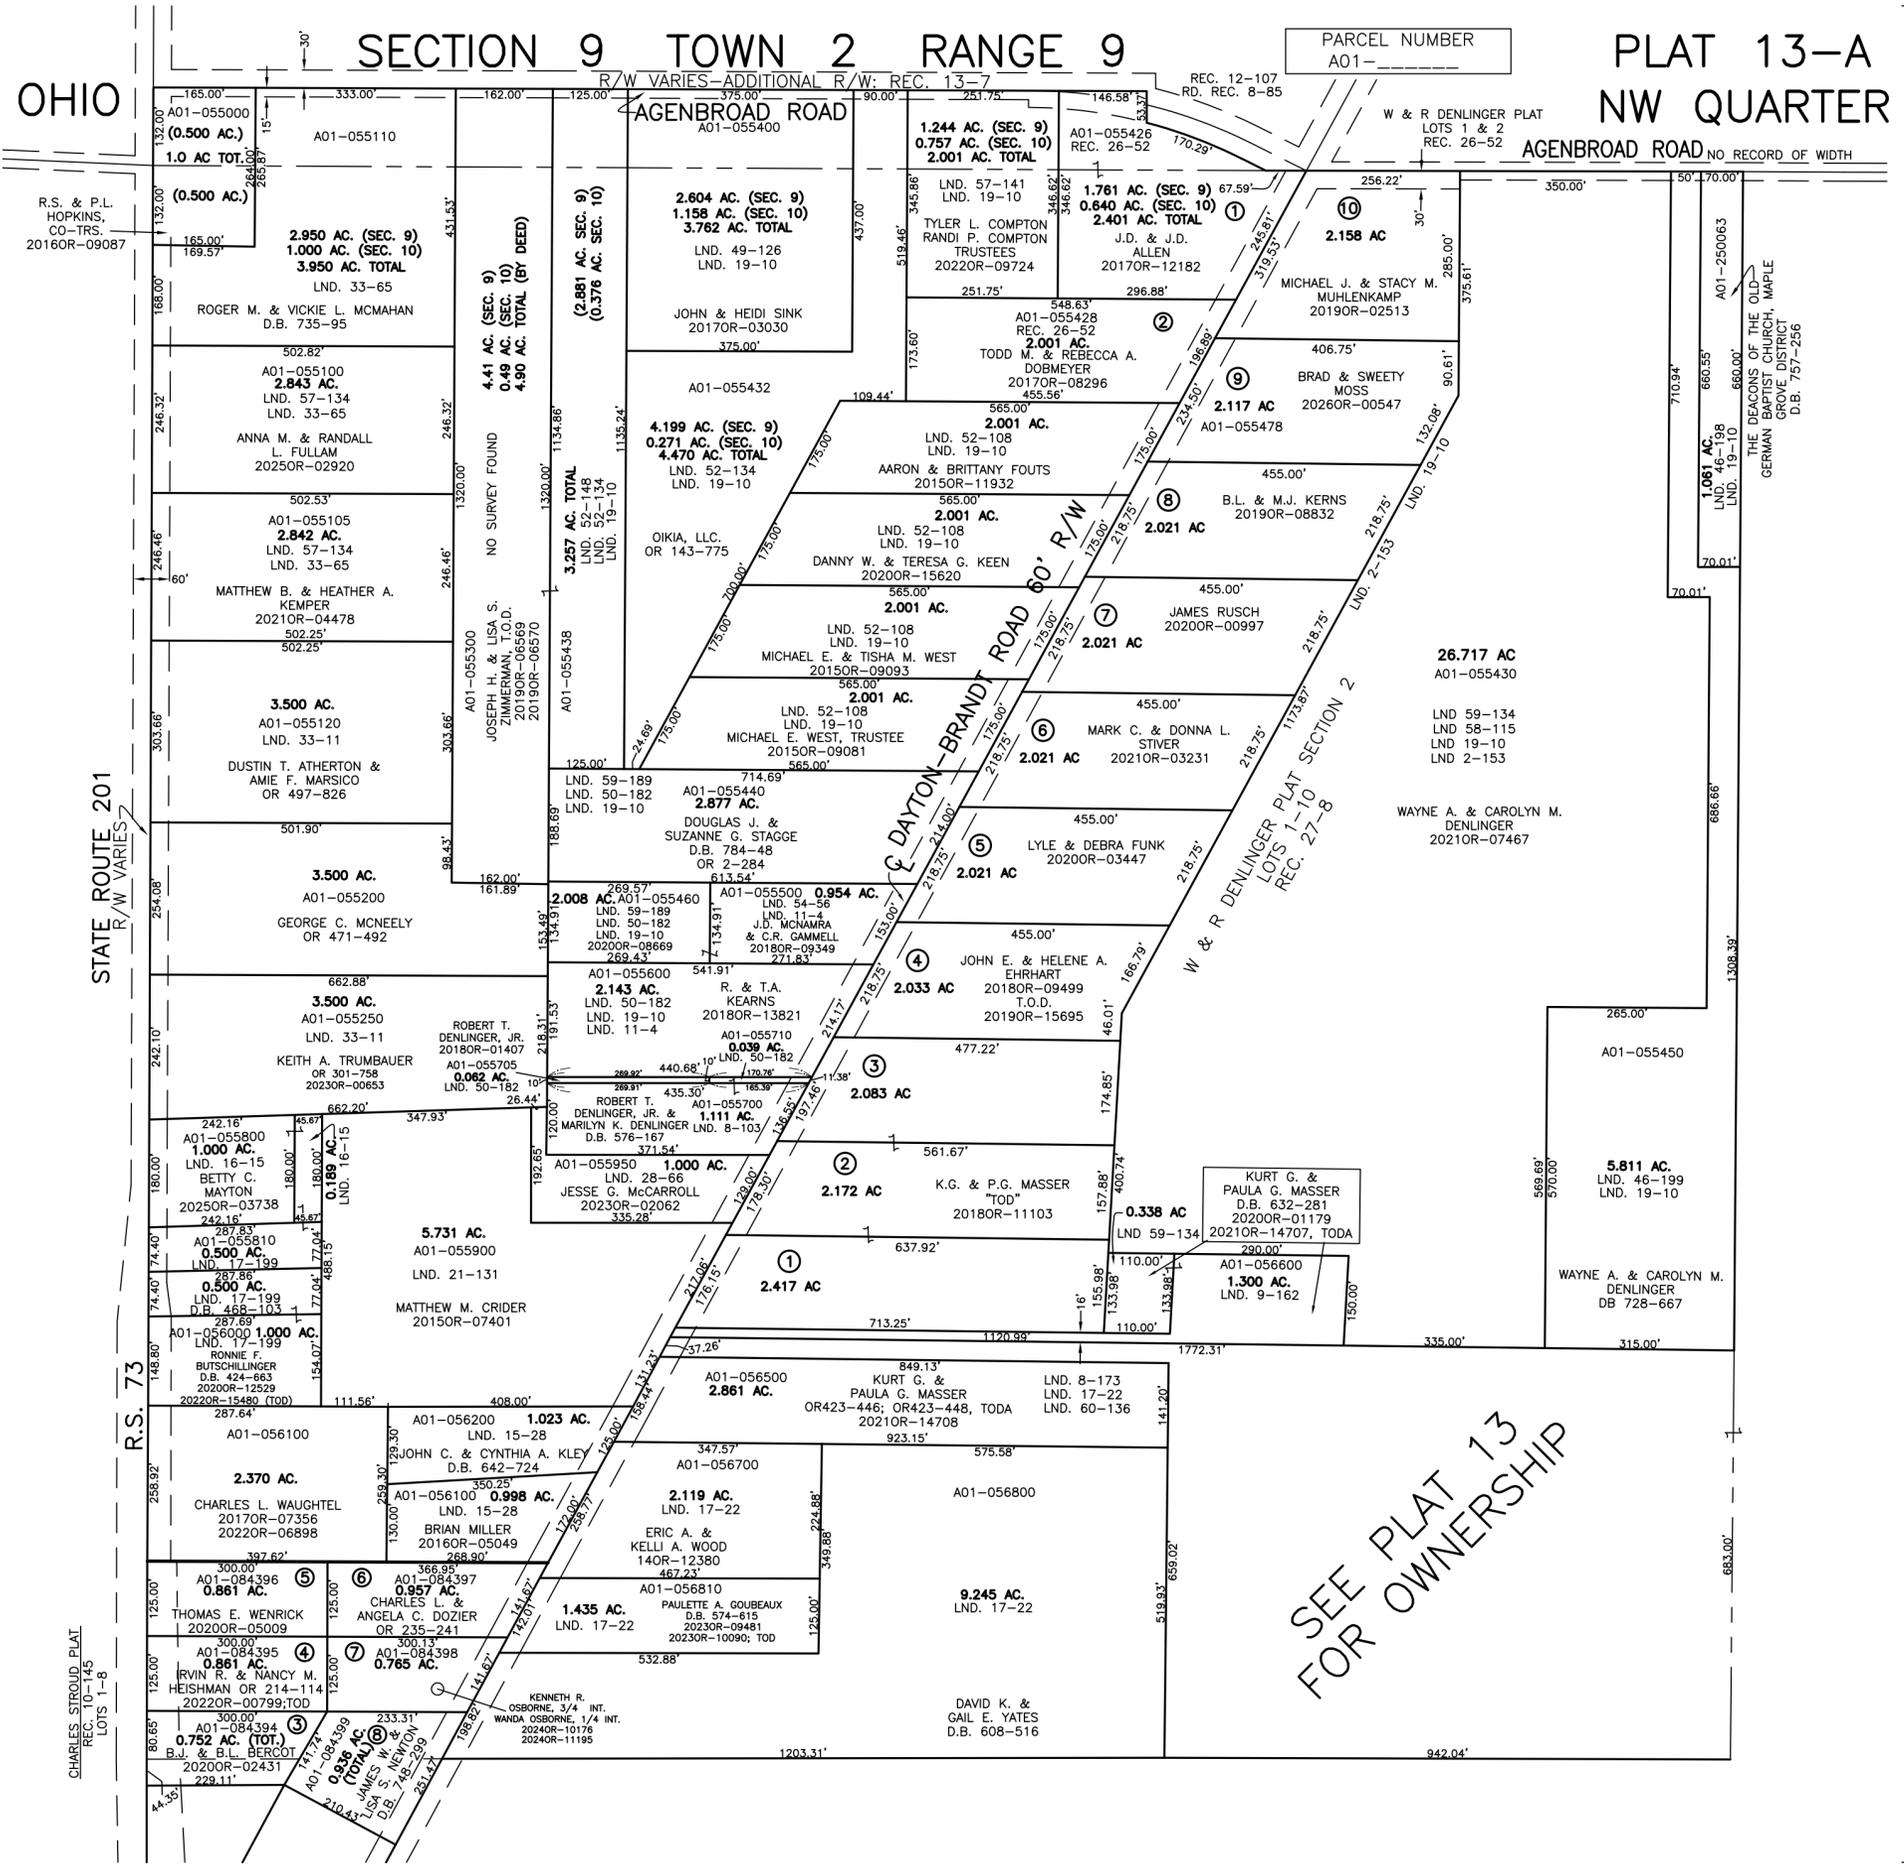

SEE PLAT 13
FOR OWNERSHIP