


BETHEL TWP.
MIAMI COUNTY, OHIO

SECTION 13 TOWN 2 RANGE 9

PARCEL NUMBER
A01-_____


PLAT 17

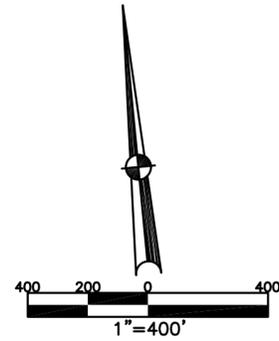

ABBREVIATION LEGEND	
2014OR-07759	= RECORDER'S DOCUMENT NUMBER
OR 257-619	= OFFICIAL RECORD 257 PAGE 619
D.B. 613-172	= DEED BOOK 613, PAGE 172
REC. 15-72	= RECORDER'S PLAT BOOK 15, PAGE 72
LND. 33-15	= LAND SURVEY VOLUME 33, PAGE 15
LOT 19-12	= LOT SURVEY VOLUME 19, PAGE 12
R.R. 8-29	= ROAD RECORD VOLUME 8, PAGE 29
R/W	= RIGHT OF WAY
C	= CENTERLINE
AC.	= ACRES
TWP.	= TOWNSHIP
TR.	= TRACT
Ⓢ	= LOT CREATED BY RECORDER'S PLAT

LINE LEGEND	
	Blow-up Boundary
	Property Line
	Lot Split Line
	Section Line
	Centerline
	Right-of-Way Line
	Corporation Line

SURVEY INDEX	
NORTHEAST QUARTER	
REC. 10 - 70	
R.S. 73	
SOUTHEAST QUARTER	
LND. 4 - 252	REC. 10 - 70
LND. 4 - 253	
R.S. 73	
SOUTHWEST QUARTER	
LND. 34 - 9	REC. 10 - 70
LND. 43 - 117	REC. 19 - 73
LND. 51 - 23	REC. 22 - 25
LND. 63-75	
R.S. 73	
NORTHWEST QUARTER	
	R.S. 73

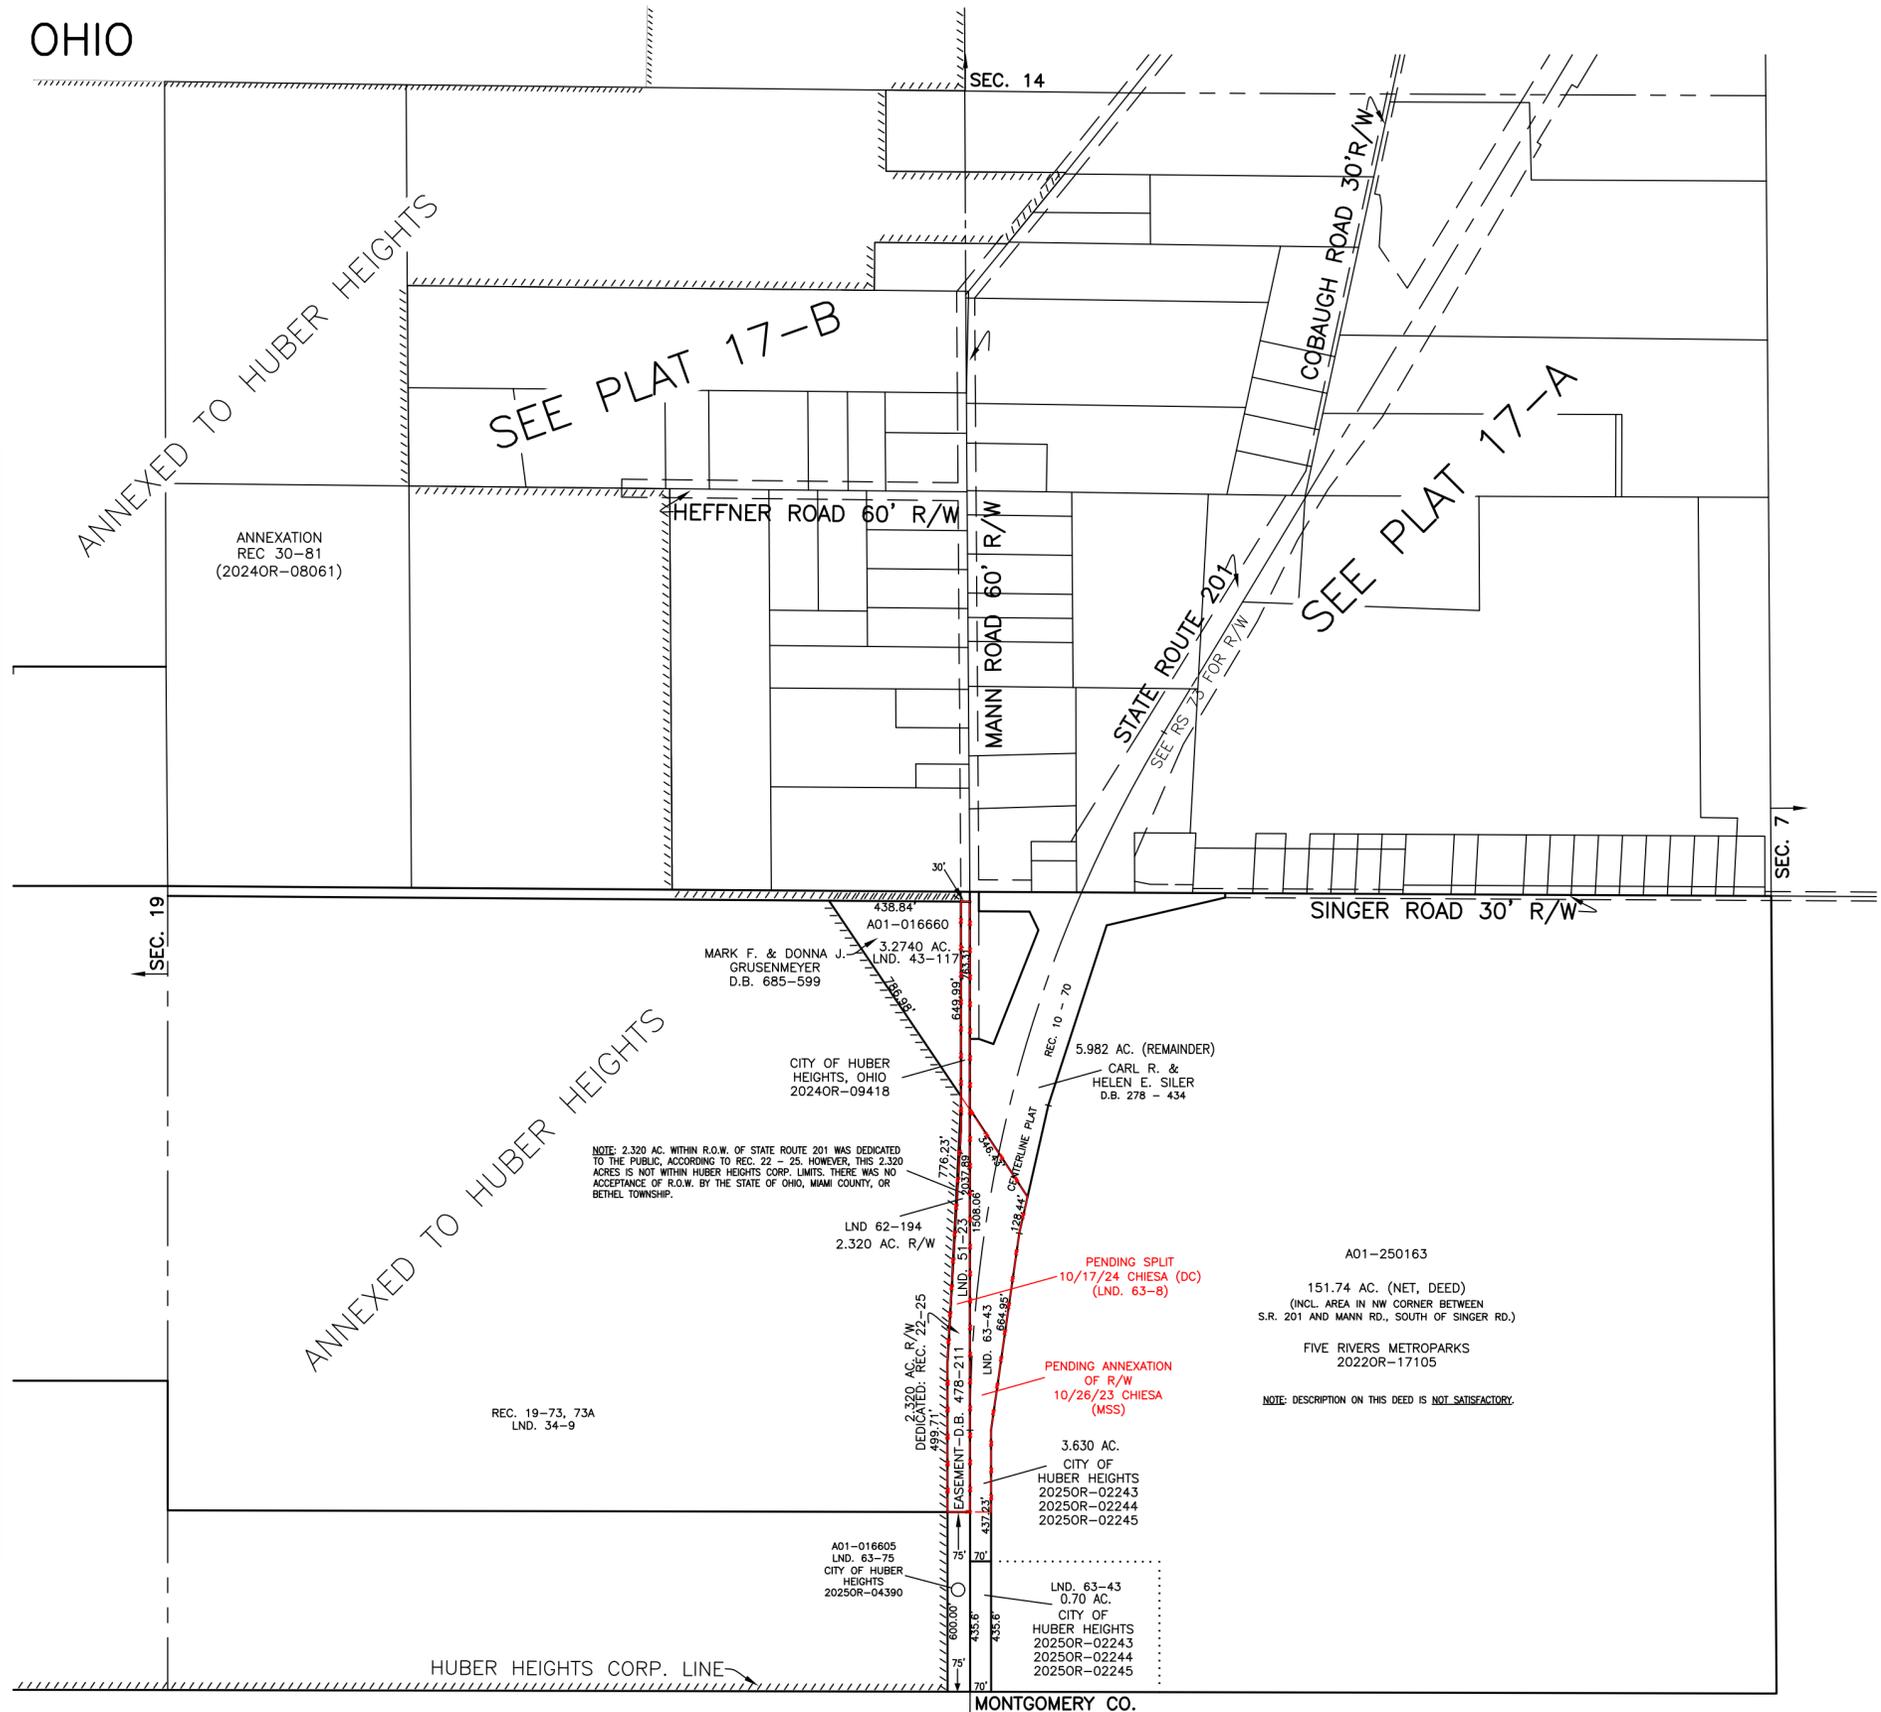

PREPARED BY: MIAMI COUNTY ENGINEER'S MAP DEPARTMENT
PAUL P. HUELSKAMP, P.E., P.S., COUNTY ENGINEER

DATE: OCTOBER 20, 2015 MB

REVISED: April 25, 2025 JBOGART