


BETHEL TWP.  
MIAMI COUNTY, OHIO

SECTION 14 TOWN 2 RANGE 9  
NORTHEAST QUARTER

PARCEL NUMBER  
A01-\_\_\_\_\_

PLAT 18-A

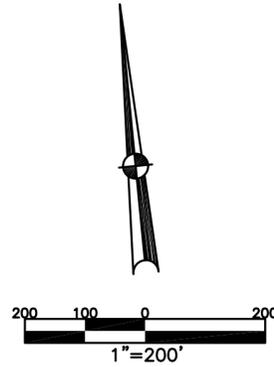


ABBREVIATION LEGEND		
2014OR-07759	=	RECORDER'S DOCUMENT NUMBER
OR 257-619	=	OFFICIAL RECORD 257 PAGE 619
D.B. 613-172	=	DEED BOOK 613, PAGE 172
REC. 15-72	=	RECORDER'S PLAT BOOK 15, PAGE 72
LND. 33-15	=	LAND SURVEY VOLUME 33, PAGE 15
LOT 19-12	=	LOT SURVEY VOLUME 19, PAGE 12
R.R. 8-29	=	ROAD RECORD VOLUME 8, PAGE 29
R/W	=	RIGHT OF WAY
CL	=	CENTERLINE
AC.	=	ACRES
TWP.	=	TOWNSHIP
TR.	=	TRACT
②	=	LOT CREATED BY RECORDER'S PLAT

LINE LEGEND	
	Blow-up Boundary
	Property Line
	Lot Split Line
	Section Line
	Centerline
	Right-of-Way Line
	Corporation Line

SURVEY INDEX		
LND. 9-161	REC. 5-76	
LND. 12-19	R.S. 73	
LND. 13-168		
LND. 14-14		
LND. 15-129		
LND. 16-63		
LND. 16-70		
LND. 18-47		
LND. 25-158		
LND. 26-67		
LND. 29-42		
LND. 44-124		
LND. 47-177		



PREPARED BY: MIAMI COUNTY ENGINEER'S MAP DEPARTMENT  
PAUL P. HUELSKAMP, P.E., P.S., COUNTY ENGINEER  
DATE: JANUARY 25, 2016 MB

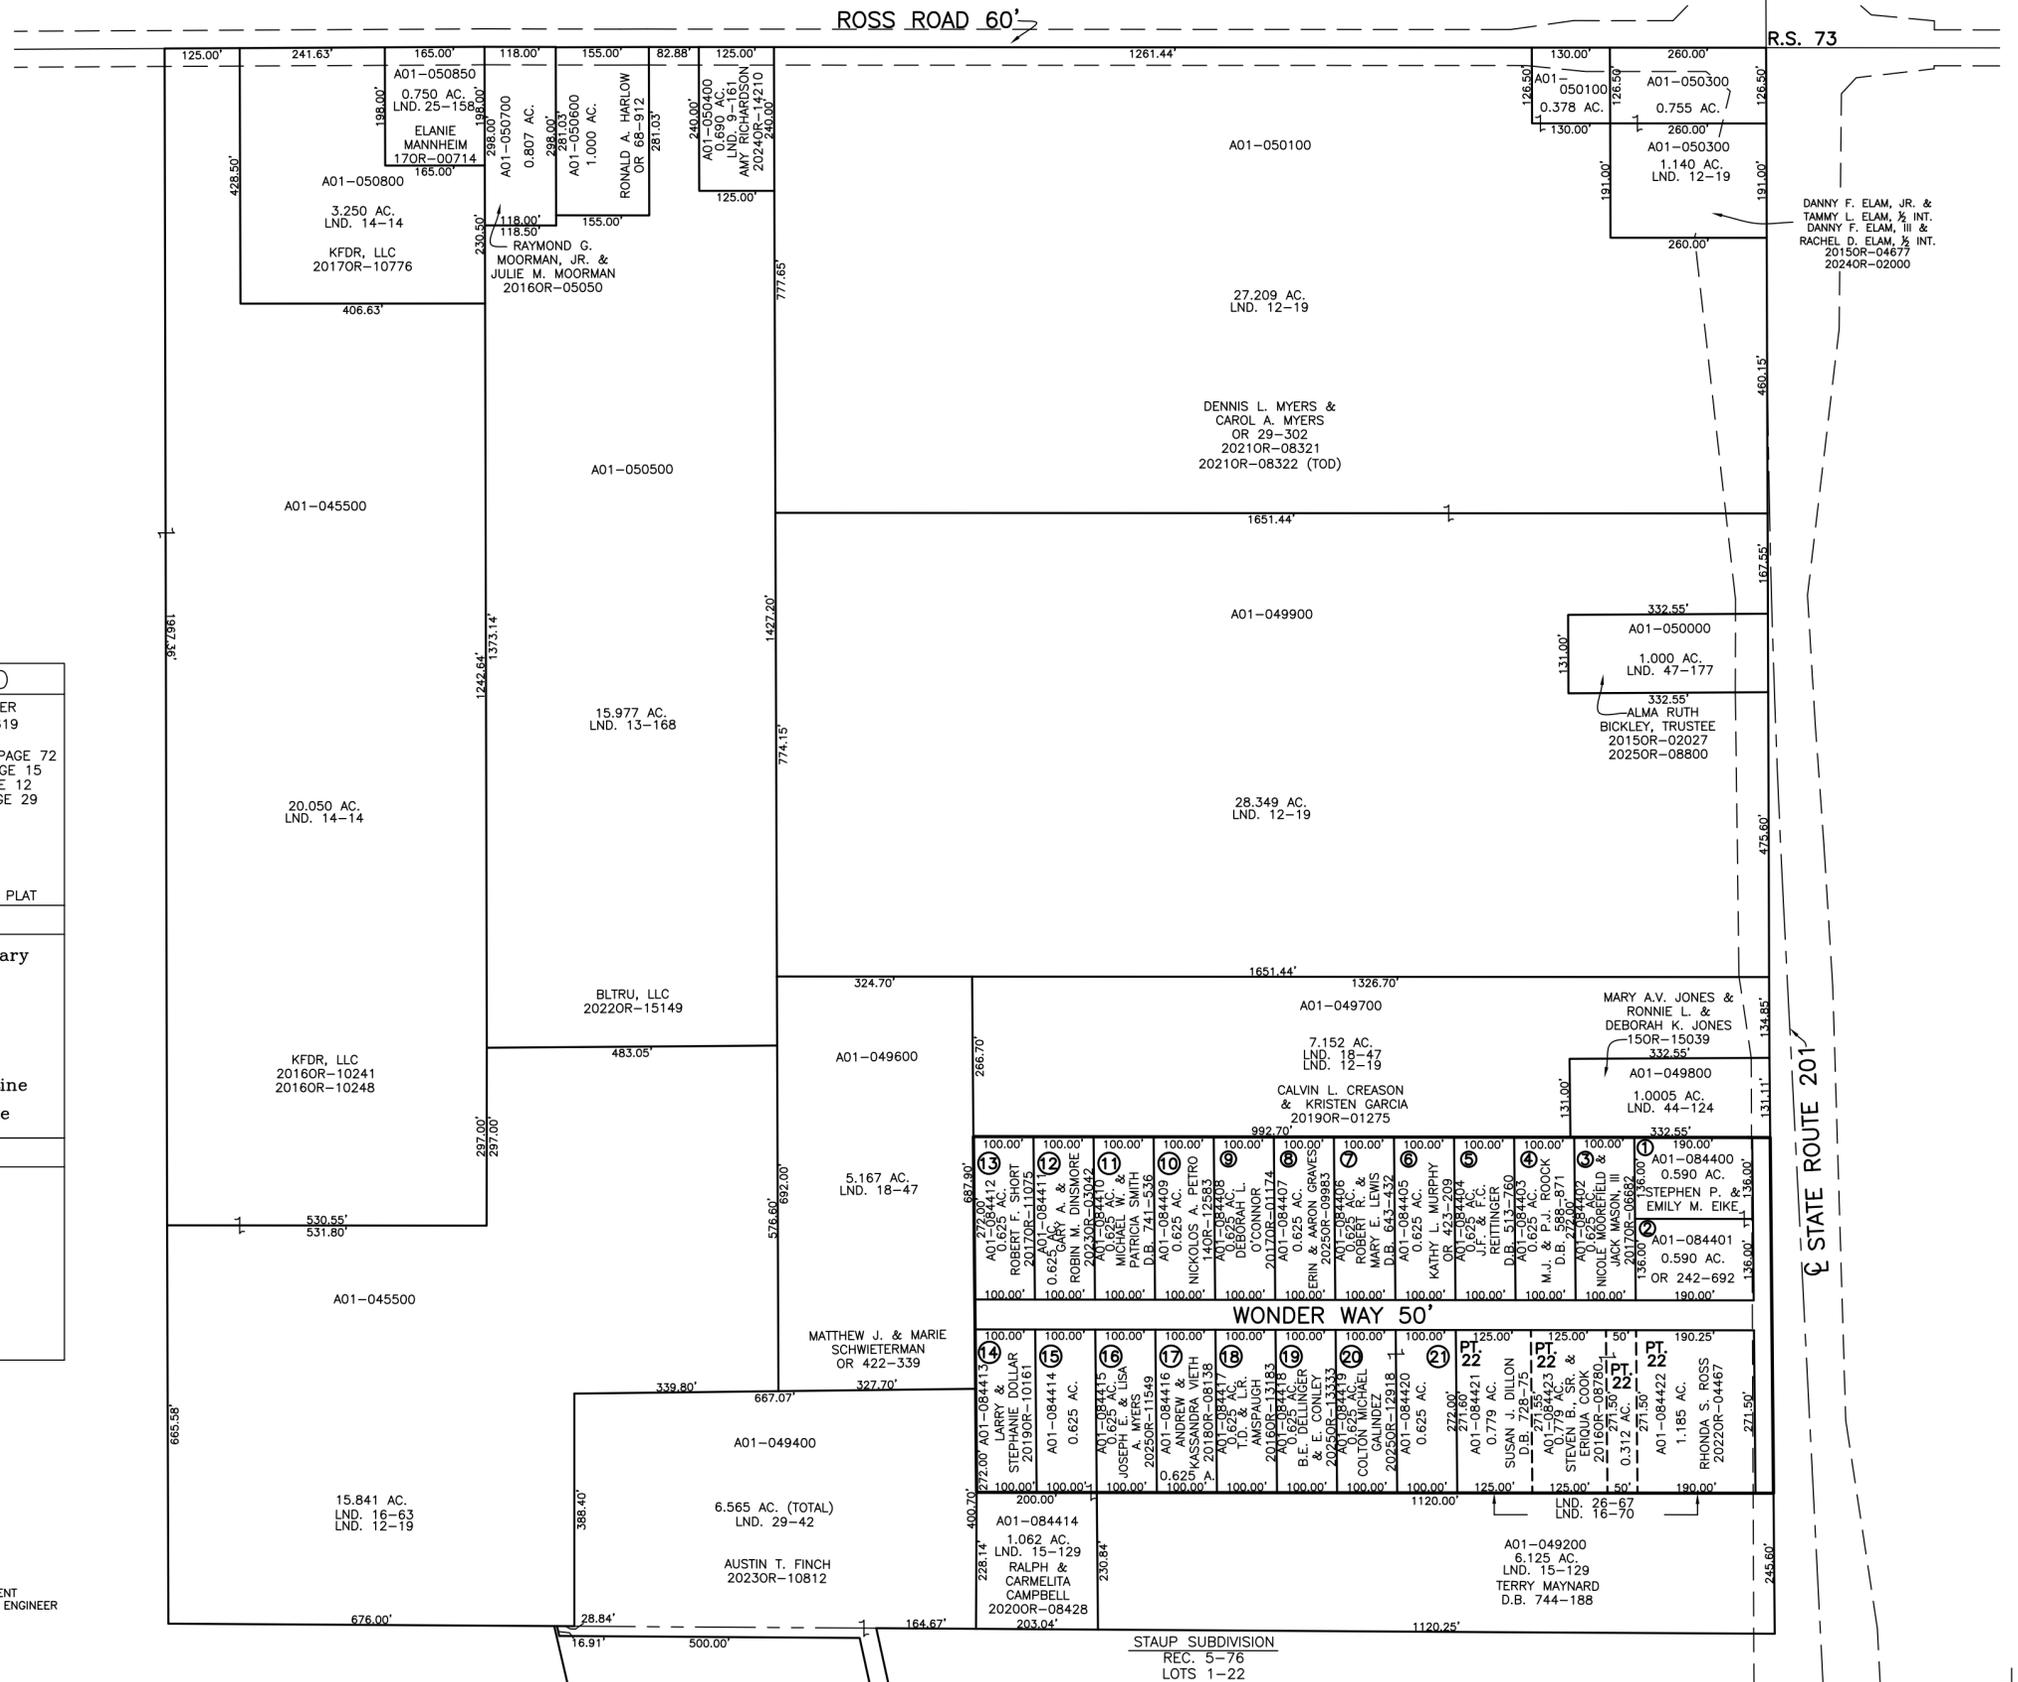REVISED: November 19, 2025 JBOGART

STAUPE SUBDIVISION  
REC. 5-76  
LOTS 1-22