


BETHEL TWP.
MIAMI COUNTY, OHIO

SECTION 16 TOWN 2 RANGE 9
NE 1/4

PARCEL NUMBER
A01-081700


PLAT 20-B

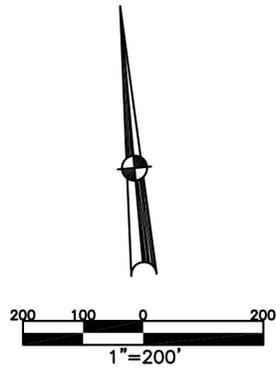

ABBREVIATION LEGEND	
2014OR-07759	= RECORDER'S DOCUMENT NUMBER
OR 257-619	= OFFICIAL RECORD 257 PAGE 619
D.B. 613-172	= DEED BOOK 613, PAGE 172
REC. 15-72	= RECORDER'S PLAT BOOK 15, PAGE 72
LND. 33-15	= LAND SURVEY VOLUME 33, PAGE 15
LOT 19-12	= LOT SURVEY VOLUME 19, PAGE 12
R.R. 8-29	= ROAD RECORD VOLUME 8, PAGE 29
R/W	= RIGHT OF WAY
CL	= CENTERLINE
AC.	= ACRES
TWP.	= TOWNSHIP
TR.	= TRACT
②	= LOT CREATED BY RECORDER'S PLAT

LINE LEGEND	
	Blow-up Boundary
	Property Line
	Lot Split Line
	Section Line
	Centerline
	Right-of-Way Line
	Corporation Line

SURVEY INDEX	
LND. 1-121	RS 39
LND. 8-68	
LND. 8-180	
LND. 9-180	
LND. 10-149	
LND. 14-3	
LND. 14-41	
LND. 14-52	
LND. 15-44	
LND. 17-96	
LND. 23-140	
LND. 26-180	
LND. 33-40	
LND. 34-77	
LND. 59-57	

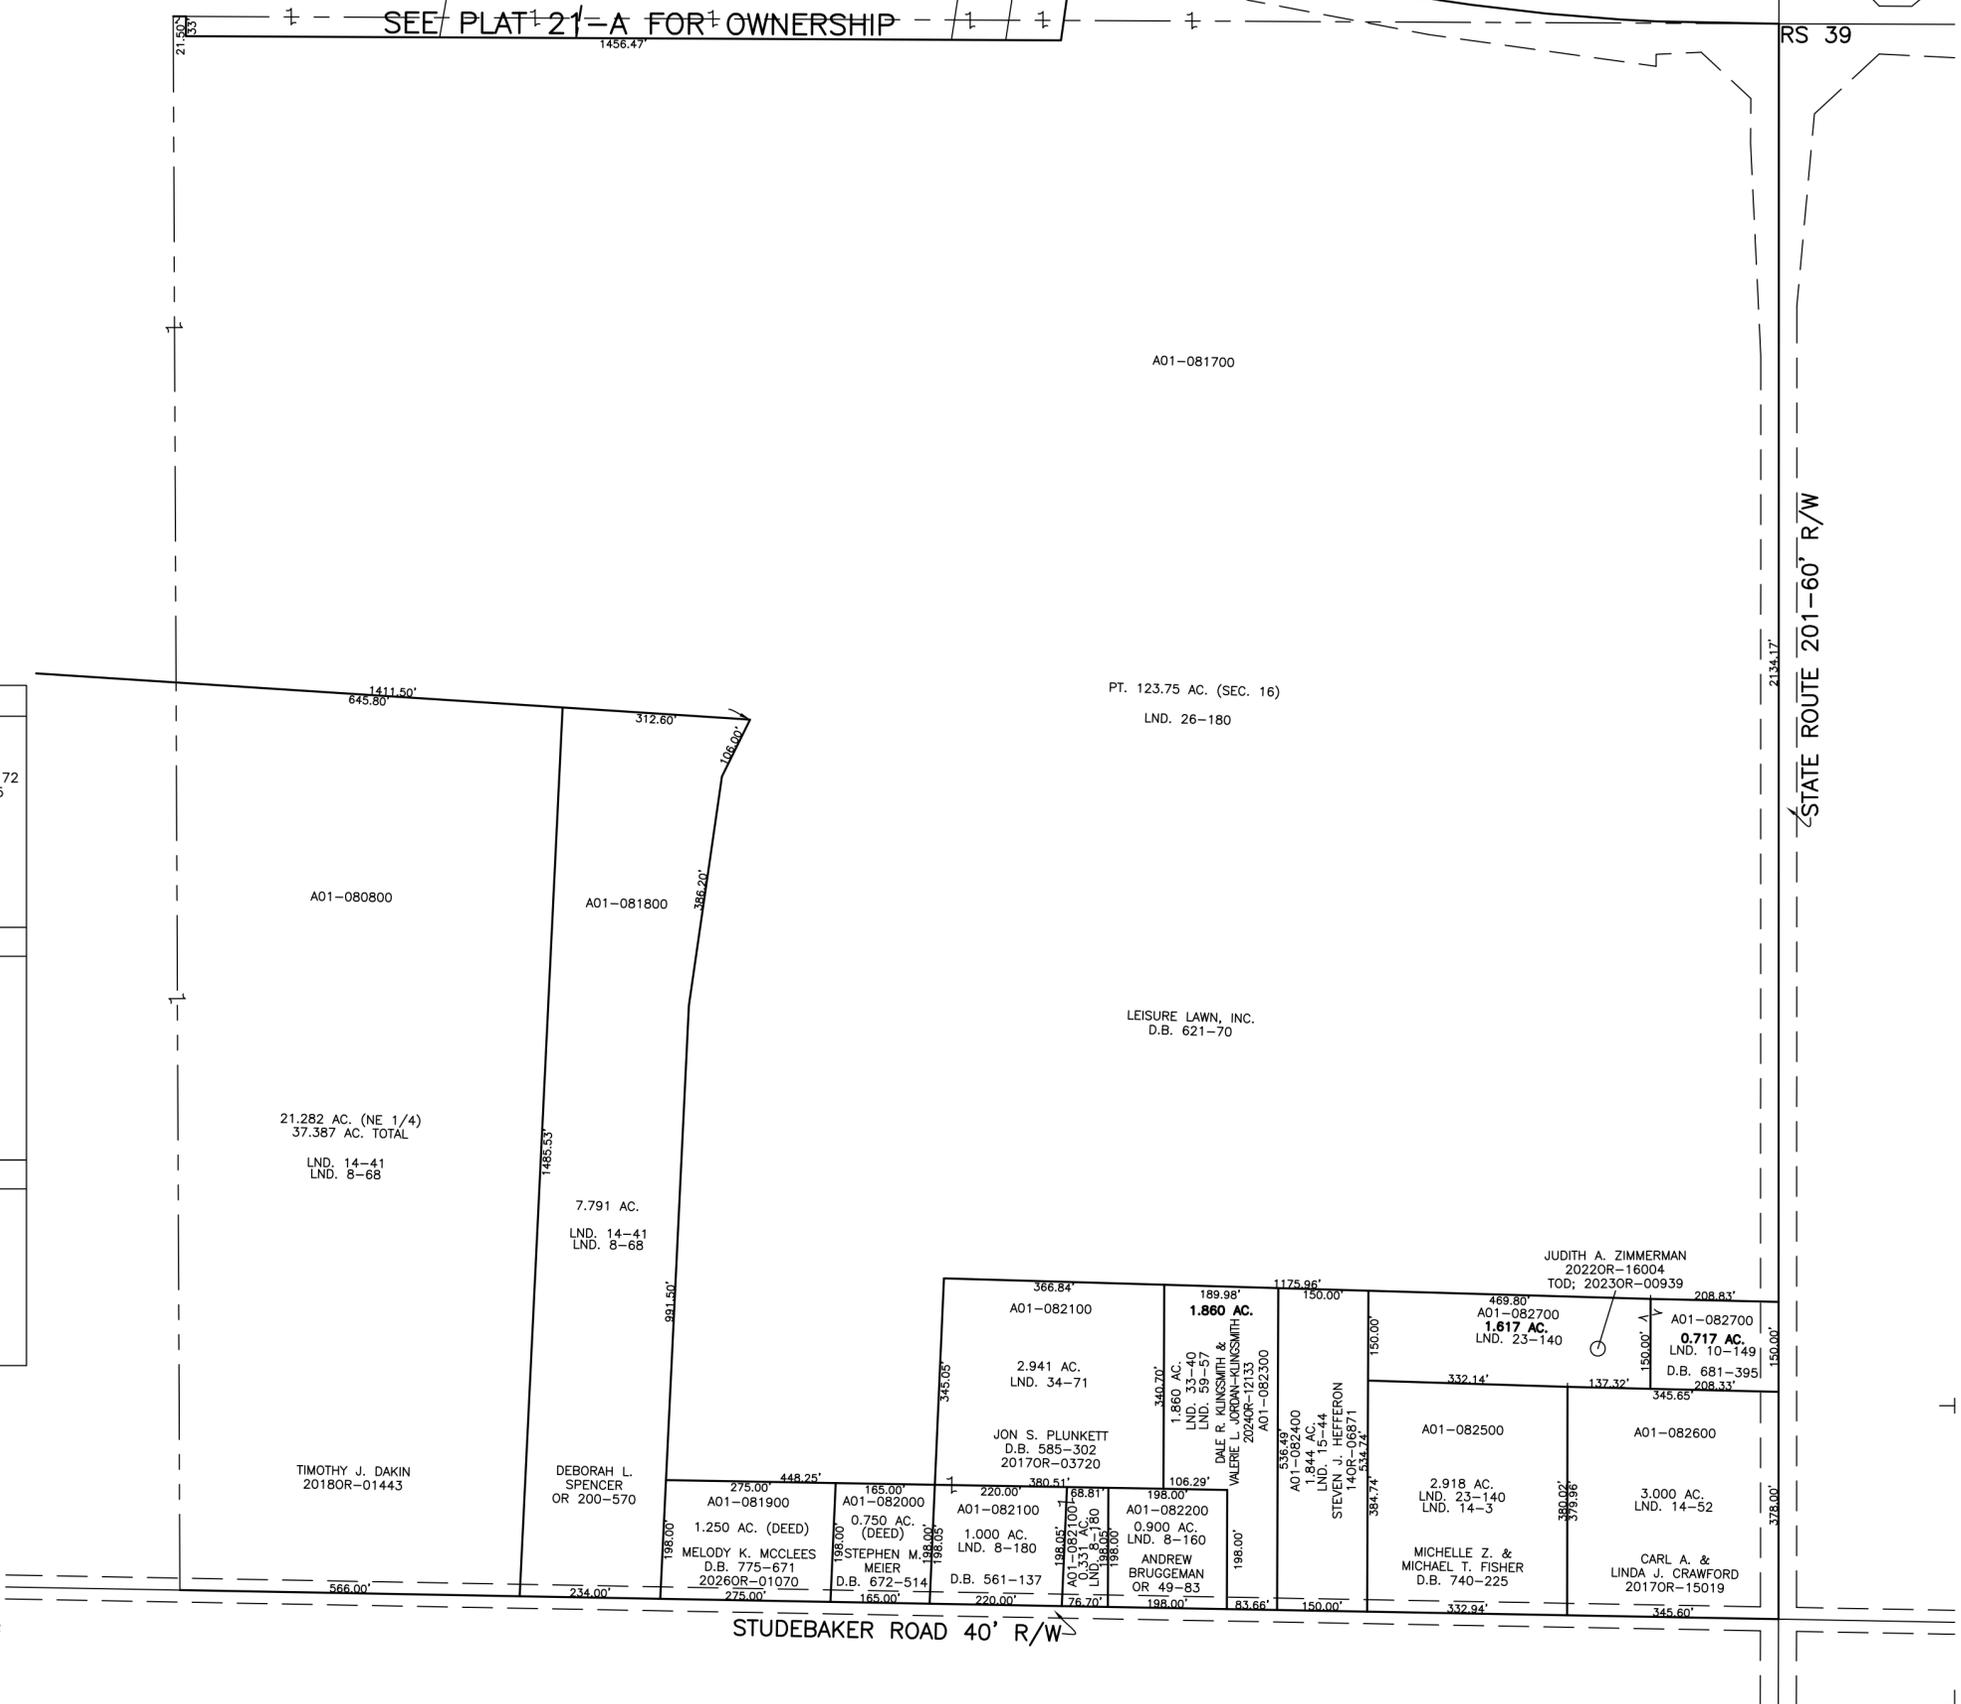

PREPARED BY: MIAMI COUNTY ENGINEER'S MAP DEPARTMENT
PAUL P. HUELSKAMP, P.E., P.S., COUNTY ENGINEER
DATE: SEPTEMBER 10, 2015 MB
REVISED: January 28, 2026 JBOGART