


BETHEL TWP.  
MIAMI COUNTY, OHIO

SECTION 16 TOWN 2 RANGE 9  
SE 1/4

PARCEL NUMBER  
A01-\_\_\_\_\_

PLAT 20-D

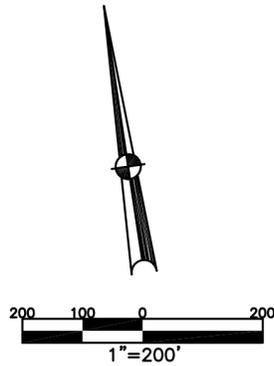


ABBREVIATION LEGEND	
2014OR-07759	= RECORDER'S DOCUMENT NUMBER
OR 257-619	= OFFICIAL RECORD 257 PAGE 619
D.B. 613-172	= DEED BOOK 613, PAGE 172
REC. 15-72	= RECORDER'S PLAT BOOK 15, PAGE 72
LND. 33-15	= LAND SURVEY VOLUME 33, PAGE 15
LOT 19-12	= LOT SURVEY VOLUME 19, PAGE 12
R.R. 8-29	= ROAD RECORD VOLUME 8, PAGE 29
R/W	= RIGHT OF WAY
CL	= CENTERLINE
AC.	= ACRES
TWP.	= TOWNSHIP
TR.	= TRACT
Ⓢ	= LOT CREATED BY RECORDER'S PLAT

LINE LEGEND	
	Blow-up Boundary
	Property Line
	Lot Split Line
	Section Line
	Centerline
	Right-of-Way Line
	Corporation Line

SURVEY INDEX	
LND. 1-121	REC. 11-76
LND. 3-212	
LND. 24-153	
LND. 29-65	
LND. 36-112	
LND. 38-168	
LND. 42-76	



PREPARED BY: MIAMI COUNTY ENGINEER'S MAP DEPARTMENT  
PAUL P. HUELSKAMP, P.E., P.S., COUNTY ENGINEER  
DATE: SEPTEMBER 14, 2015 MB  
REVISED: June 26, 2024 DJACQUEMIN

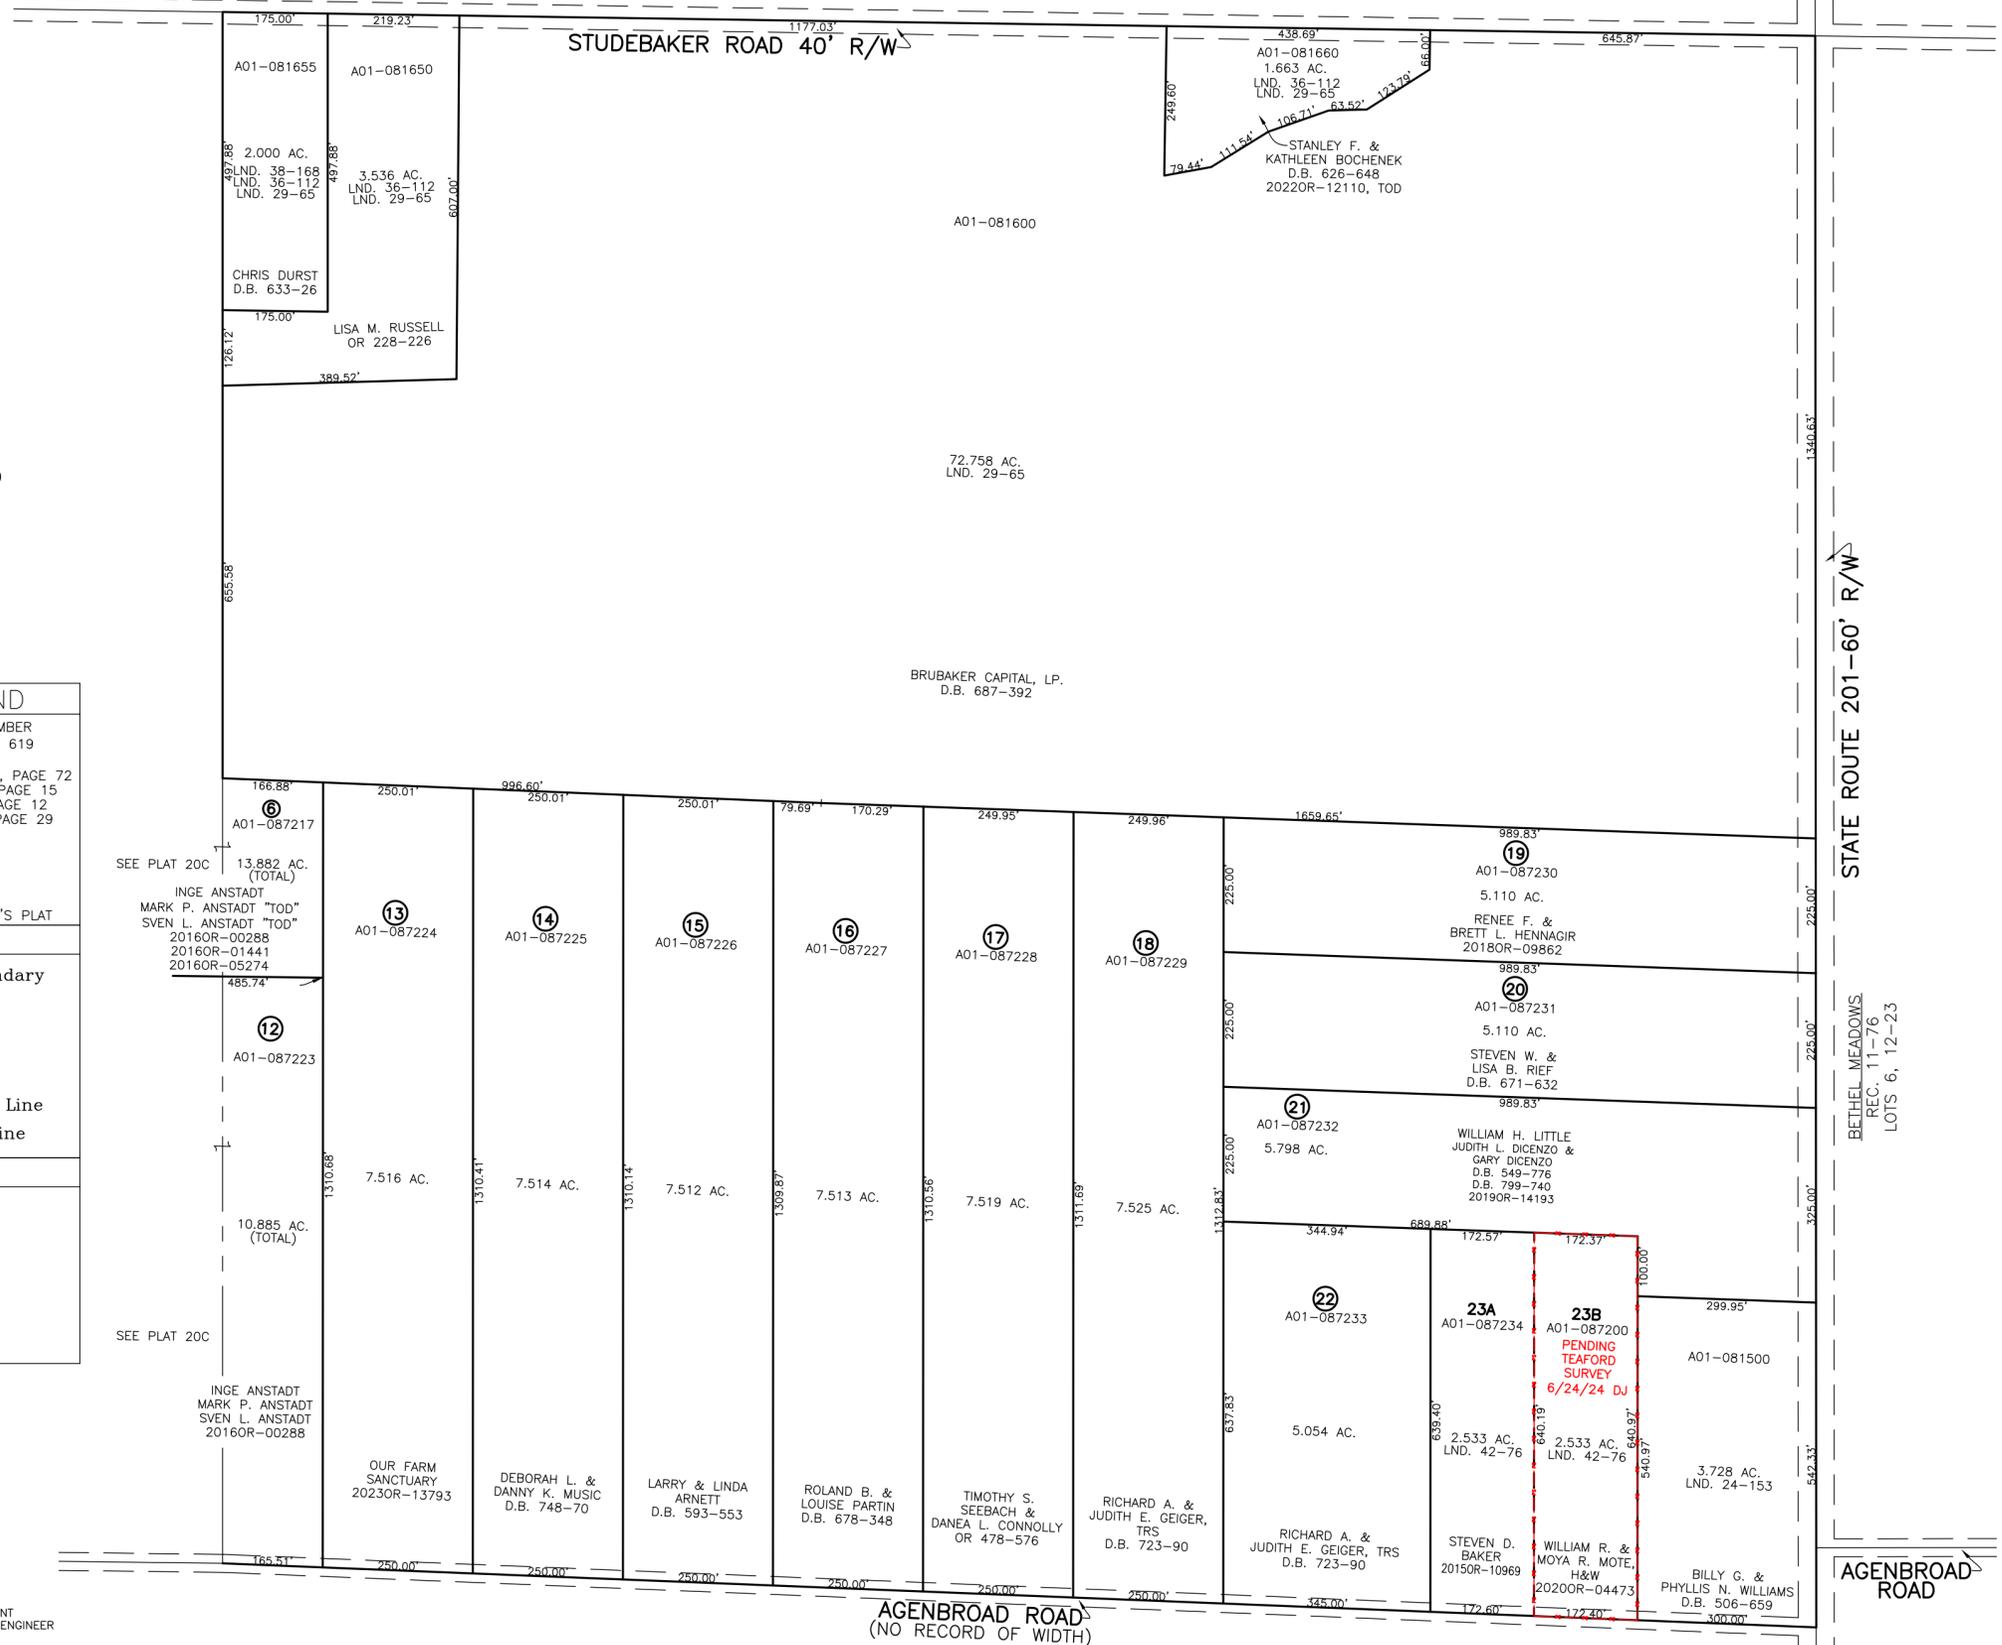AGENBROAD ROAD  
(NO RECORD OF WIDTH)

AGENBROAD ROAD

STATE ROUTE 201-60' R/W  
BETHEL MEADOWS  
REC. 11-76  
LOTS 6, 12-23