


BETHEL TWP.
MIAMI COUNTY, OHIO


SECTION 17 TOWN 2 RANGE 9

PARCEL NUMBER
AO 1

PLAT 21

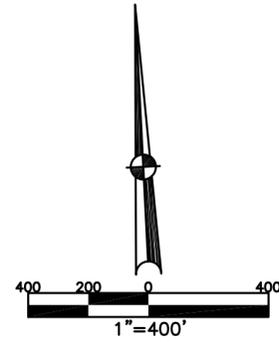

ABBREVIATION LEGEND		
2014OR-07759	= RECORDER'S DOCUMENT NUMBER	
OR 257-619	= OFFICIAL RECORD 257 PAGE 619	
D.B. 613-172	= DEED BOOK 613, PAGE 172	
REC. 15-72	= RECORDER'S PLAT BOOK 15, PAGE 72	
LND. 33-15	= LAND SURVEY VOLUME 33, PAGE 15	
LOT 19-12	= LOT SURVEY VOLUME 19, PAGE 12	
R.R. 8-29	= ROAD RECORD VOLUME 8, PAGE 29	
R/W	= RIGHT OF WAY	
CL	= CENTERLINE	
AC.	= ACRES	
TWP.	= TOWNSHIP	
TR.	= TRACT	
②	= LOT CREATED BY RECORDER'S PLAT	
LINE LEGEND		
	Blow-up Boundary	
	Property Line	
	Lot Split Line	
	Section Line	
	Centerline	
	Right-of-Way Line	
	Corporation Line	
SURVEY INDEX		
NORTHEAST QUARTER		
LND. 1-123	LND. 41-173	R.S. 39
LND. 4-157	LND. 41-195	R.S. 49
LND. 4-288		
LND. 12-64		
LND. 23-87		
LND. 26-184		
LND. 32-145		
LND. 59-45		
SOUTHEAST QUARTER		
SOUTHWEST QUARTER		
NORTHWEST QUARTER		
LND. 1-123	LND. 23-87	R.S. 39
LND. 1-227	LND. 32-59	
LND. 4-288	LND. 46-48	
LND. 11-36		
LND. 15-72		
LND. 15-136		
LND. 21-5		

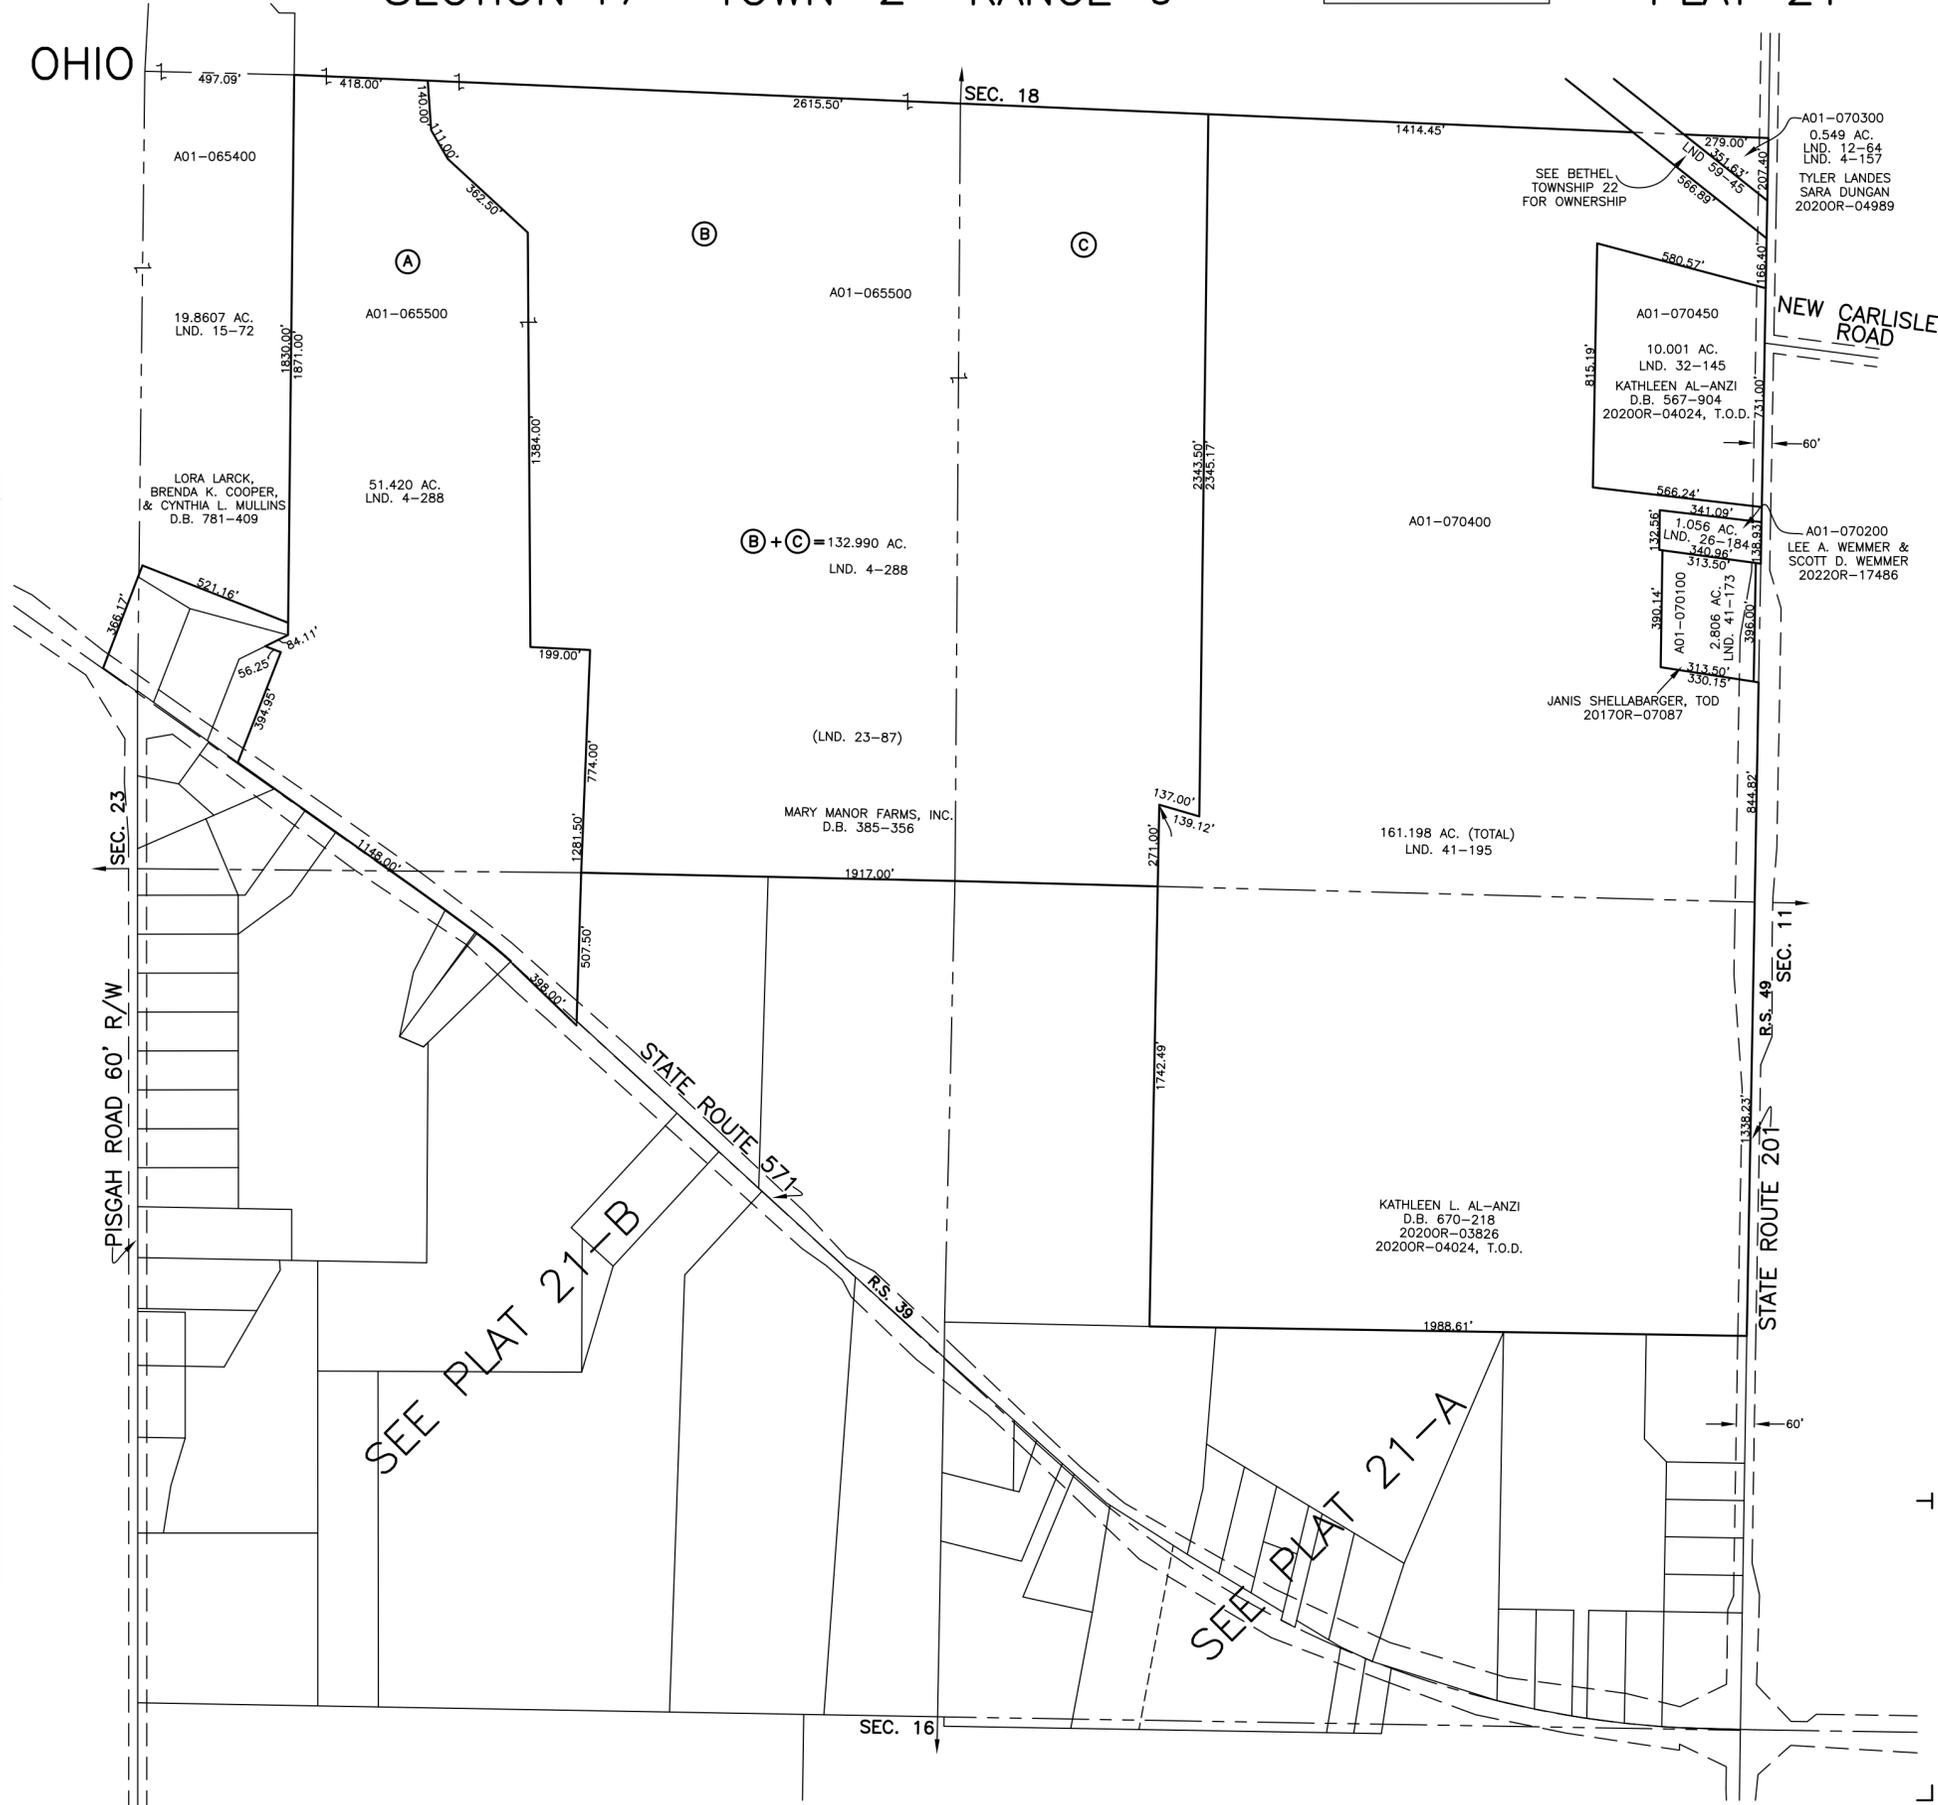

PREPARED BY: MIAMI COUNTY ENGINEER'S MAP DEPARTMENT
PAUL P. HUELSKAMP, P.E., P.S., COUNTY ENGINEER
DATE: DECEMBER 23, 2015 MB

REVISED: December 13, 2022 MSTORMS