


BETHEL TWP.
MIAMI COUNTY, OHIO

SECTION 20 TOWN 2 RANGE 9
NW 1/4

PARCEL NUMBER
A01-_____

PLAT 24-A


CL ROSS ROAD 60' R/W

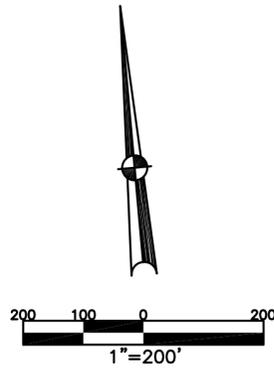

ABBREVIATION LEGEND	
20140R-07759	= RECORDER'S DOCUMENT NUMBER
OR 257-619	= OFFICIAL RECORD 257 PAGE 619
D.B. 613-172	= DEED BOOK 613, PAGE 172
REC. 15-72	= RECORDER'S PLAT BOOK 15, PAGE 72
LND. 33-15	= LAND SURVEY VOLUME 33, PAGE 15
LOT 19-12	= LOT SURVEY VOLUME 19, PAGE 12
R.R. 8-29	= ROAD RECORD VOLUME 8, PAGE 29
R/W	= RIGHT OF WAY
CL	= CENTERLINE
AC.	= ACRES
TWP.	= TOWNSHIP
TR.	= TRACT
Ⓢ	= LOT CREATED BY RECORDER'S PLAT

LINE LEGEND	
	Blow-up Boundary
	Property Line
	Lot Split Line
	Section Line
	Centerline
	Right-of-Way Line
	Corporation Line

SURVEY INDEX		
LND. 3-168	LND. 45-99	
LND. 3-169	LND. 50-8	
LND. 15-34	LND. 50-119	
LND. 18-138	LND. 55-42	
LND. 41-65	LND. 60-64	
LND. 41-120		
LND. 42-86		
LND. 44-25		
LND. 45-48		
LND. 45-53		

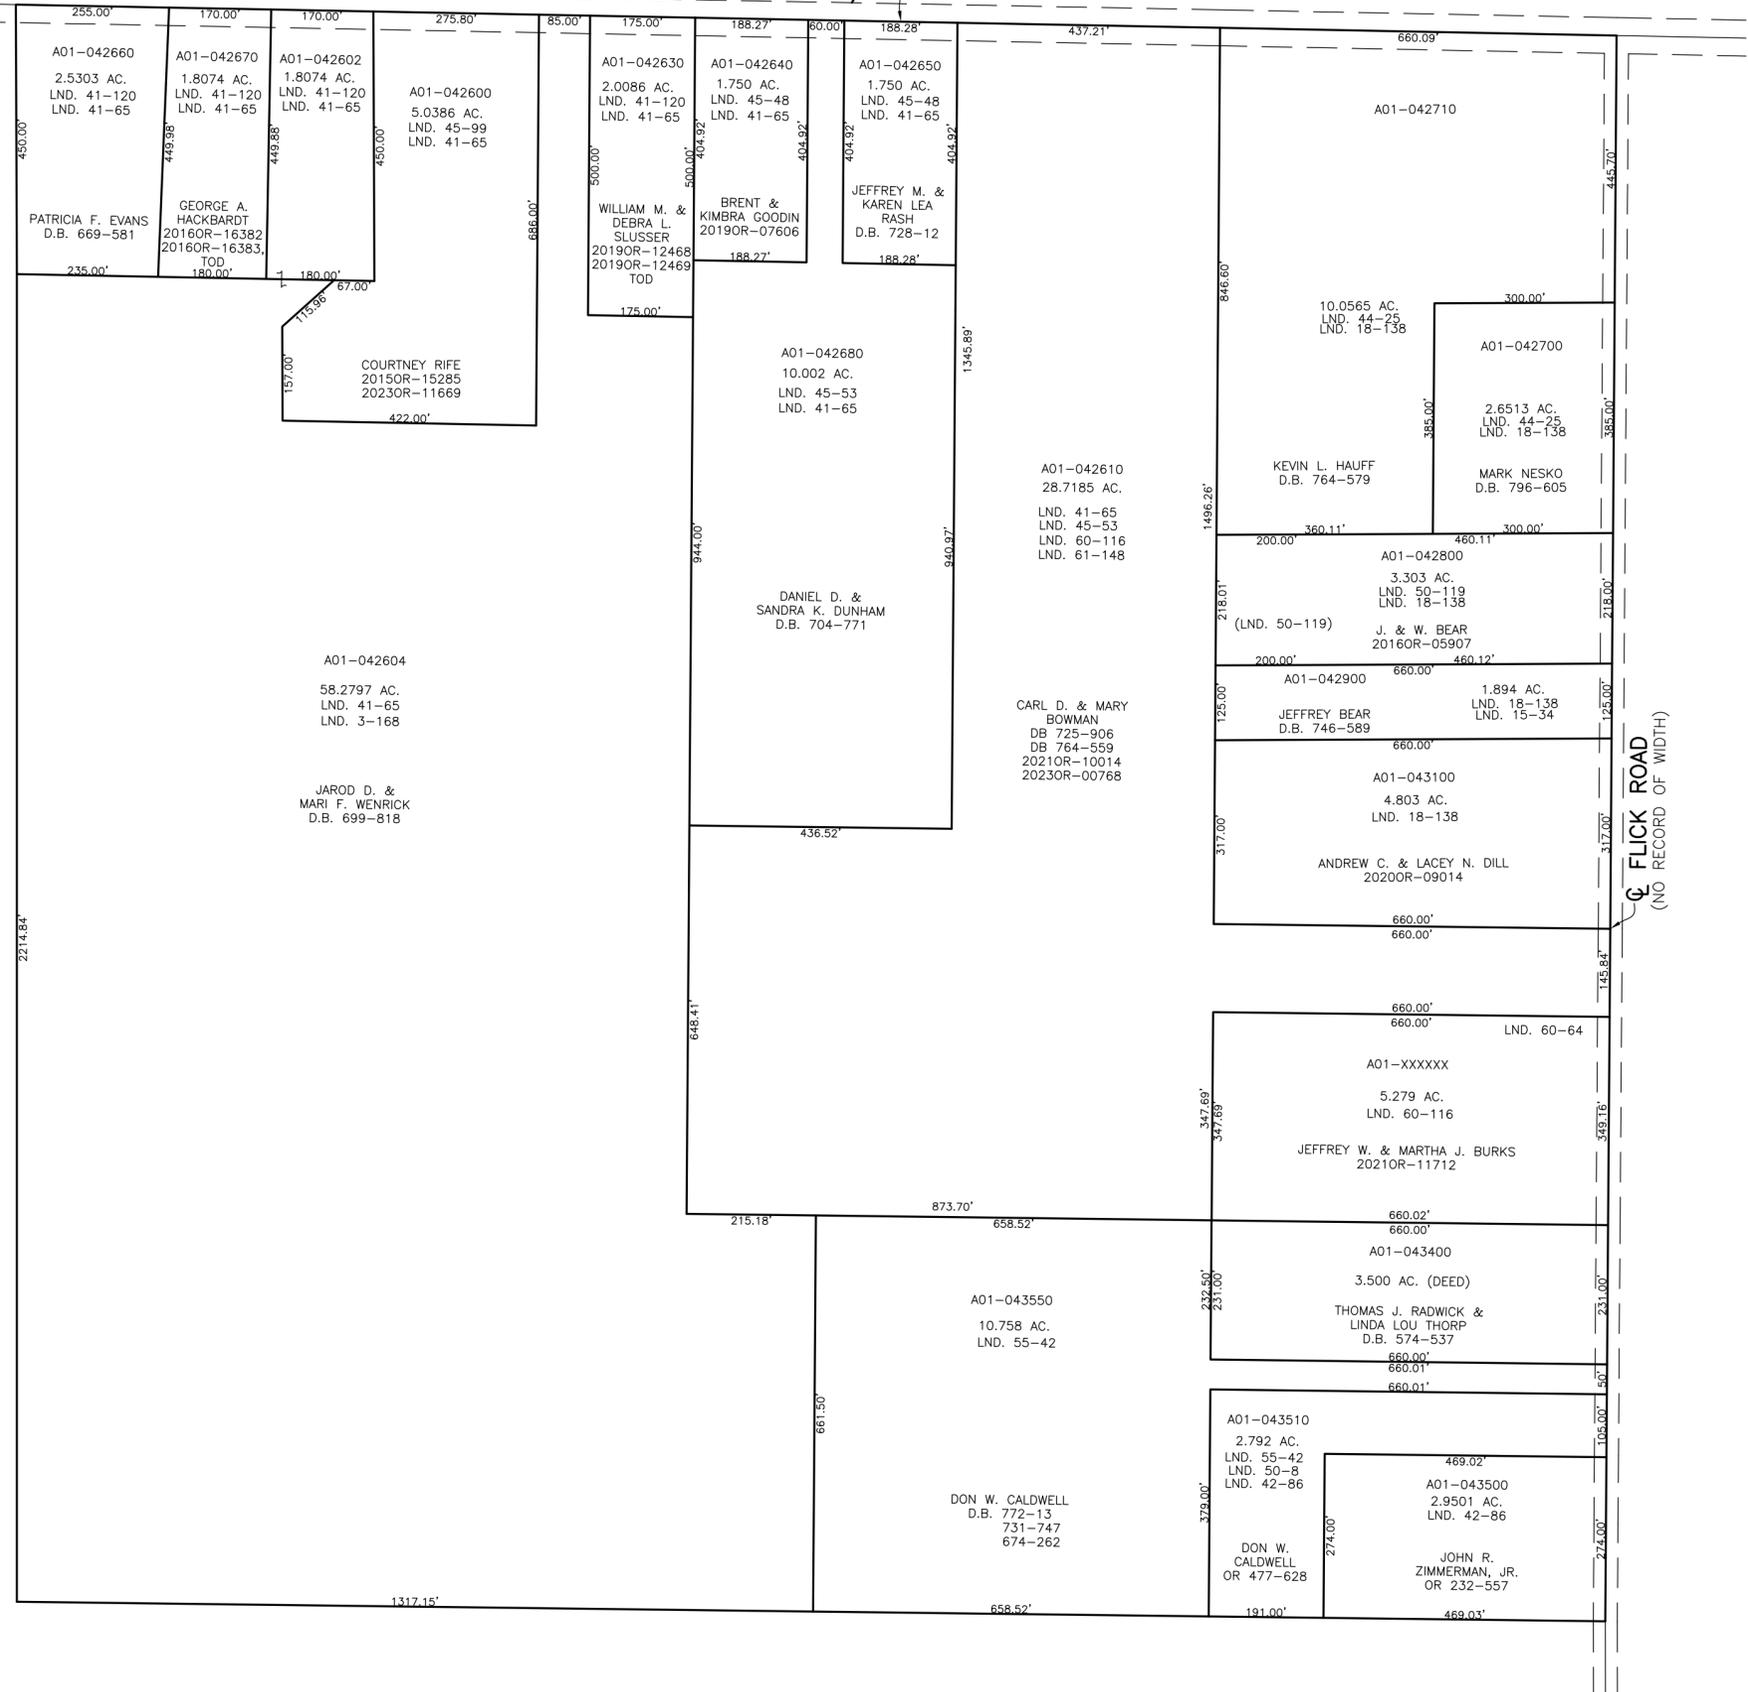

PREPARED BY: MIAMI COUNTY ENGINEER'S MAP DEPARTMENT
PAUL P. HUELSKAMP, P.E., P.S., COUNTY ENGINEER
DATE: SEPTEMBER 28, 2015 MB

REVISED: October 23, 2023 DJACQUEMIN