


BETHEL TWP.
MIAMI COUNTY, OHIO


SECTION 24 TOWN 2 RANGE 9
NW 1/4

PARCEL NUMBER
A01-_____

PLAT 28-A

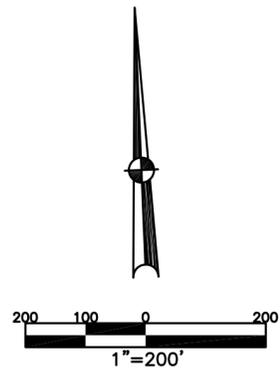

ABBREVIATION LEGEND		
2014OR-07759	= RECORDER'S DOCUMENT NUMBER	
OR 257-619	= OFFICIAL RECORD 257 PAGE 619	
D.B. 613-172	= DEED BOOK 613, PAGE 172	
REC. 15-72	= RECORDER'S PLAT BOOK 15, PAGE 72	
LND. 33-15	= LAND SURVEY VOLUME 33, PAGE 15	
LOT 19-12	= LOT SURVEY VOLUME 19, PAGE 12	
R.R. 8-29	= ROAD RECORD VOLUME 8, PAGE 29	
R/W	= RIGHT OF WAY	
CL	= CENTERLINE	
AC.	= ACRES	
TWP.	= TOWNSHIP	
TR.	= TRACT	
Ⓞ	= LOT CREATED BY RECORDER'S PLAT	
LINE LEGEND		
	Blow-up Boundary	
	Property Line	
	Lot Split Line	
	Section Line	
	Centerline	
	Right-of-Way Line	
	Corporation Line	
SURVEY INDEX		
LND. 2-160	REC. 9-143	
LND. 26-164	REC. 10-75	
LND. 27-153	REC. 10-114	
LND. 29-163		
LND. 30-9		
LND. 30-12		
LND. 30-27		
LND. 36-196		
LND. 41-5		
LND. 53-195		

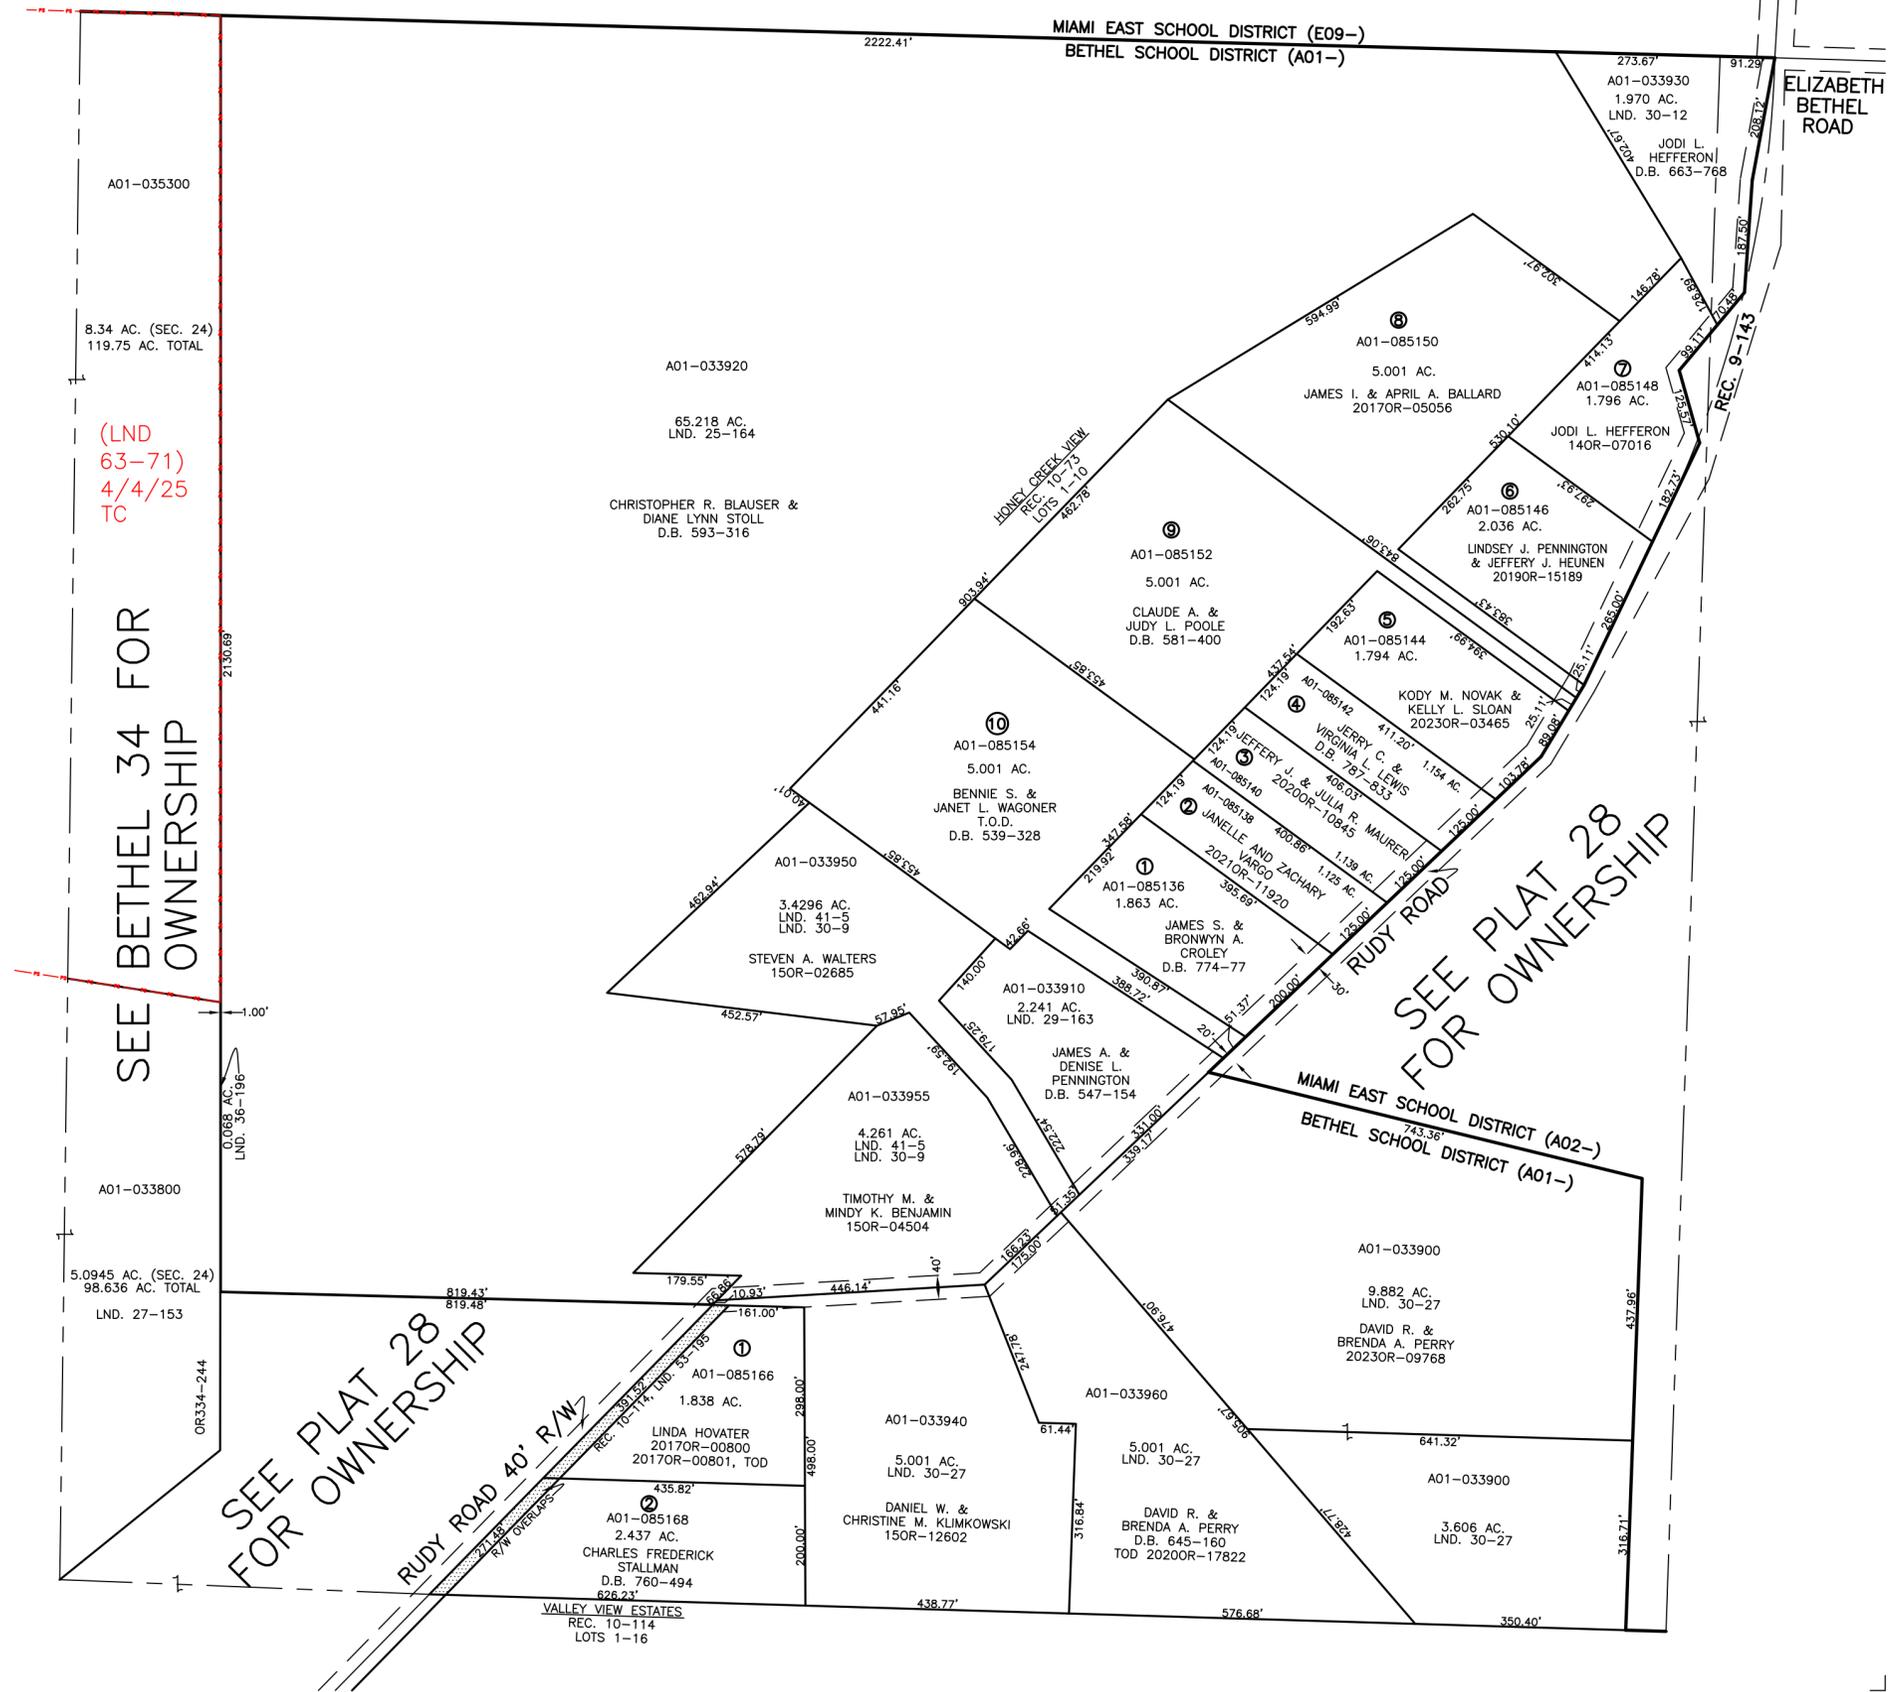

(LND
63-71)
4/4/25
TC

SEE BETHEL 34 FOR
OWNERSHIP

SEE PLAT 28
FOR OWNERSHIP

SEE PLAT 28
FOR OWNERSHIP