

BETHEL TWP.
MIAMI COUNTY, OHIO


SECTION 26 TOWN 2 RANGE 9
NORTHWEST QUARTER

PARCEL NUMBER
A01-_____


PLAT 30-B

ROSS ROAD 40' R/W

REC. 19-48
R.S. 72

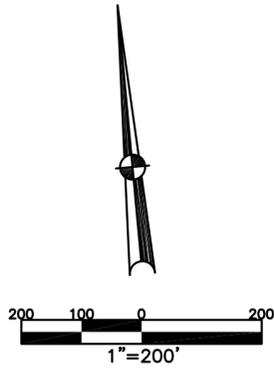

ABBREVIATION LEGEND		
20140R-07759	=	RECORDER'S DOCUMENT NUMBER
OR 257-619	=	OFFICIAL RECORD 257 PAGE 619
D.B. 613-172	=	DEED BOOK 613, PAGE 172
REC. 15-72	=	RECORDER'S PLAT BOOK 15, PAGE 72
LND. 33-15	=	LAND SURVEY VOLUME 33, PAGE 15
LOT 19-12	=	LOT SURVEY VOLUME 19, PAGE 12
R.R. 8-29	=	ROAD RECORD VOLUME 8, PAGE 29
R/W	=	RIGHT OF WAY
CL	=	CENTERLINE
AC.	=	ACRES
TWP.	=	TOWNSHIP
TR.	=	TRACT
Ⓢ	=	LOT CREATED BY RECORDER'S PLAT
LINE LEGEND		
	=	Blow-up Boundary
	=	Property Line
	=	Lot Split Line
	=	Section Line
	=	Centerline
	=	Right-of-Way Line
	=	Corporation Line
SURVEY INDEX		
LND. 1-178	LND. 32-118	REC. 10-5
LND. 4-226	LND. 35-5	REC. 19-48
LND. 4-371	LND. 38-40	
LND. 6-111	LND. 38-191	
LND. 6-195	LND. 50-136	R.S. 72
LND. 15-108		
LND. 15-109		
LND. 20-4		
LND. 20-69		
LND. 22-96		
LND. 27-12		
LND. 30-177		

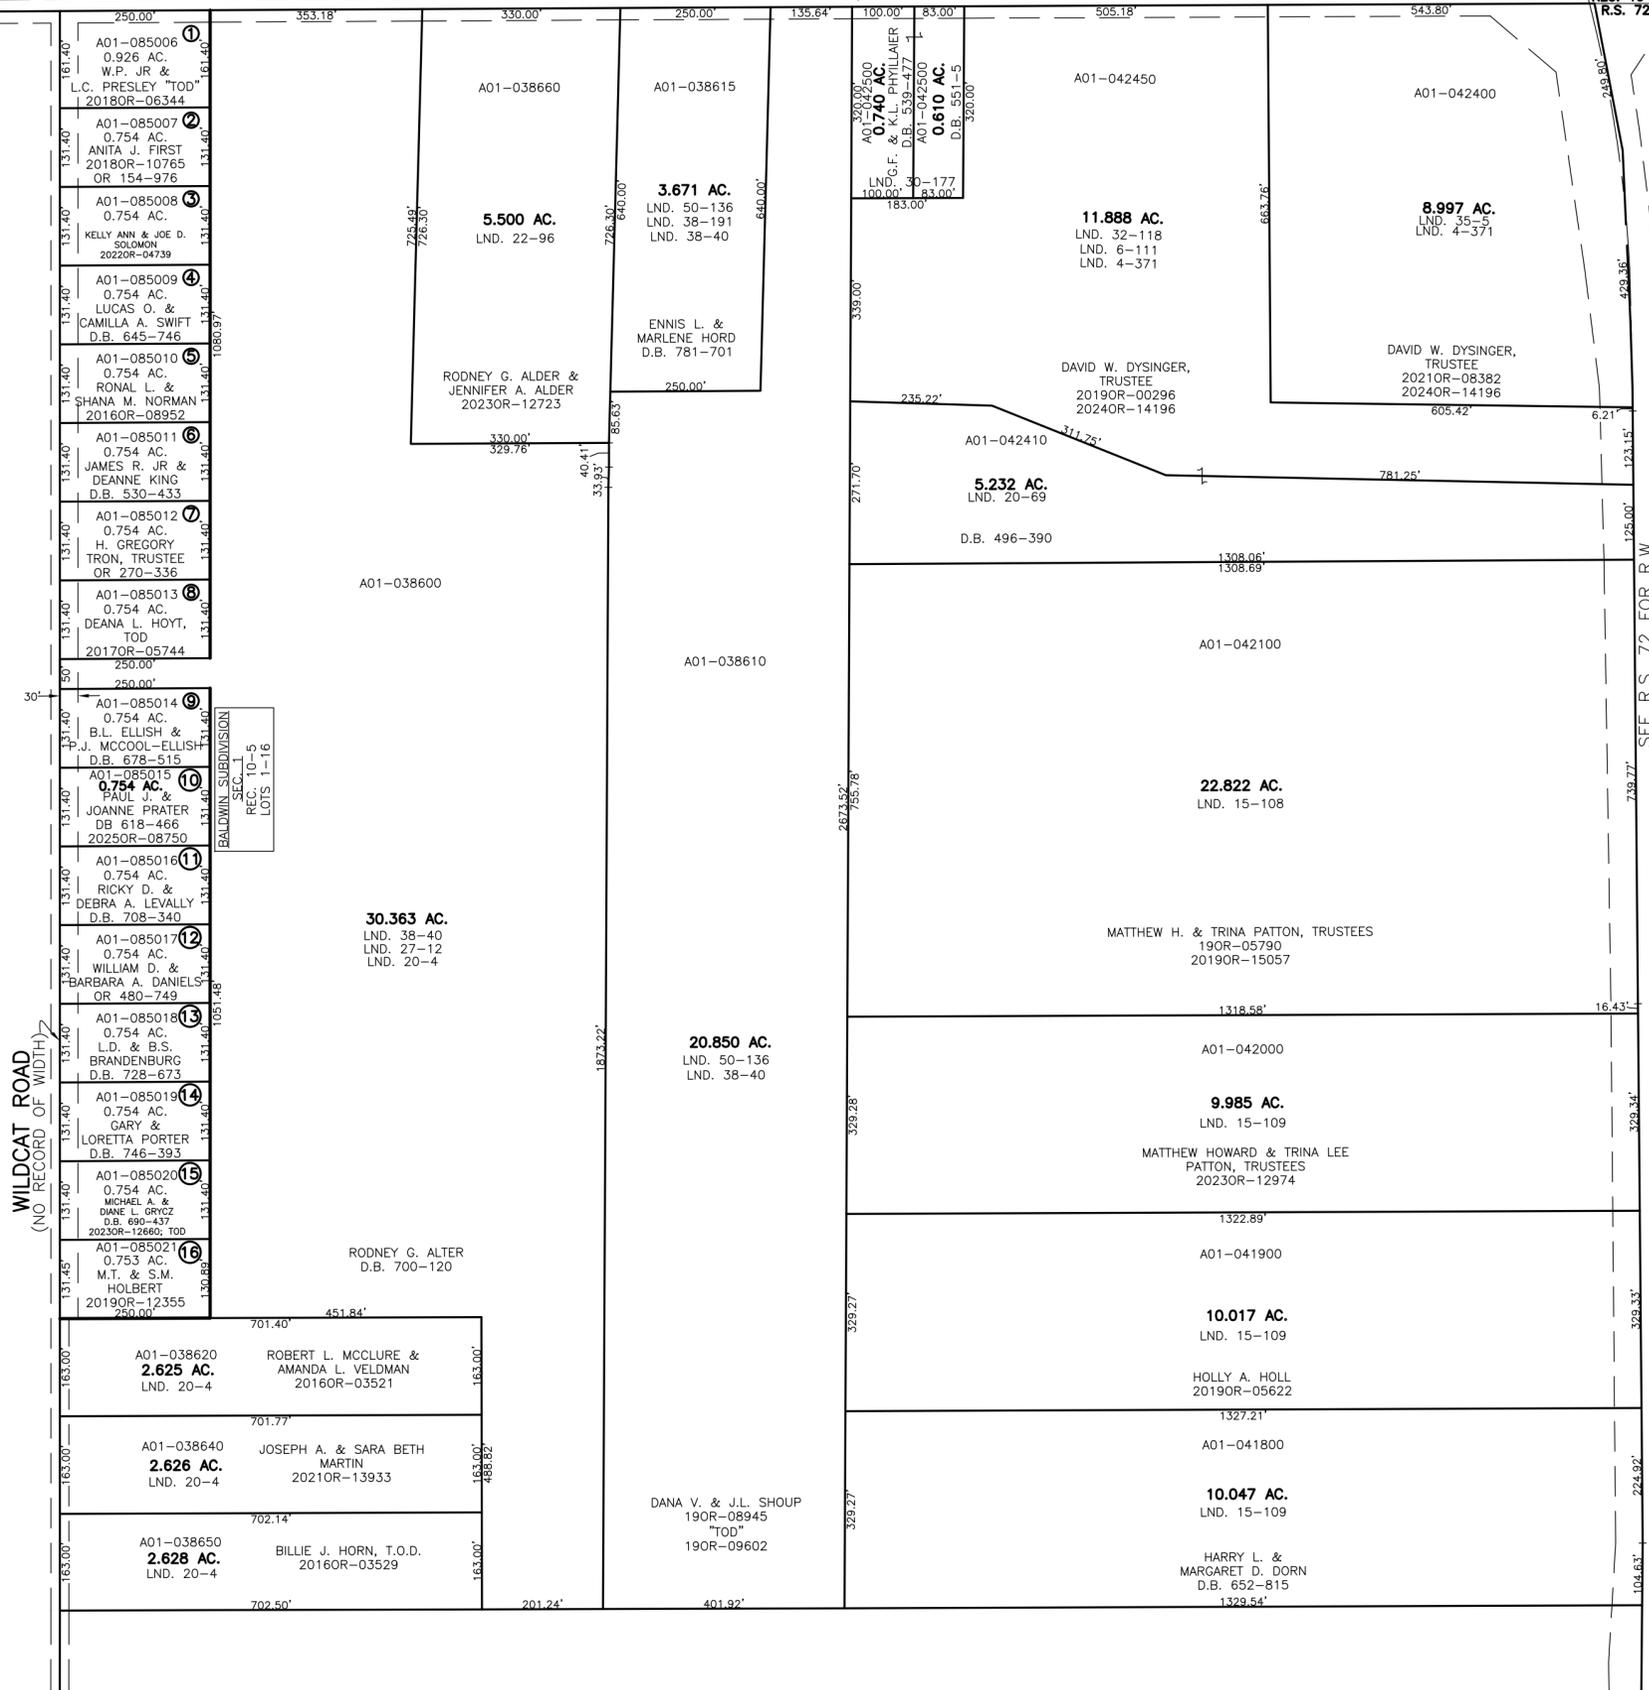

STATE ROUTE 202

PREPARED BY: MIAMI COUNTY ENGINEER'S MAP DEPARTMENT
PAUL P. HUELSKAMP, P.E., P.S., COUNTY ENGINEER
DATE: NOVEMBER 29, 2015 MB
REVISED: August 7, 2025 MSTORMS