


BETHEL TWP.
MIAMI COUNTY, OHIO


SECTION 28 TOWN 2 RANGE 9

PARCEL NUMBER
A01-_____

PLAT 32

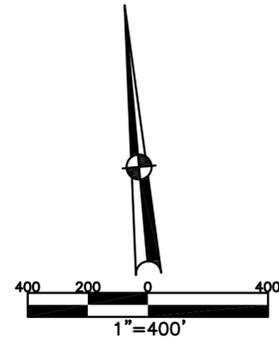

ABBREVIATION LEGEND	
20140R-07759	= RECORDER'S DOCUMENT NUMBER
OR 257-619	= OFFICIAL RECORD 257 PAGE 619
D.B. 613-172	= DEED BOOK 613, PAGE 172
REC. 15-72	= RECORDER'S PLAT BOOK 15, PAGE 72
LND. 33-15	= LAND SURVEY VOLUME 33, PAGE 15
LOT 19-12	= LOT SURVEY VOLUME 19, PAGE 12
R.R. 8-29	= ROAD RECORD VOLUME 8, PAGE 29
R/W	= RIGHT OF WAY
C	= CENTERLINE
AC.	= ACRES
TWP.	= TOWNSHIP
TR.	= TRACT
Ⓢ	= LOT CREATED BY RECORDER'S PLAT
LINE LEGEND	
	Blow-up Boundary
	Property Line
	Lot Split Line
	Section Line
	Centerline
	Right-of-Way Line
	Corporation Line
SURVEY INDEX	
NORTHEAST QUARTER	
LND. 47-44	RD. REC. 8-83
LND. 49-65	REC. 12-82
LND. 50-165	
LND. 58-148	
SOUTHEAST QUARTER	
LND. 9-89	
LND. 31-129	
LND. 40-103	
LND. 43-177	
LND. 53-180	
LND. 54-109	
LND. 61-11	
SOUTHWEST QUARTER	
LND. 9-28	R.S. 72
LND. 22-133	REC. 8-1
LND. 23-110	
LND. 28-9	
LND. 38-4	
LND. 40-103	
LND. 46-196	
LND. 53-180	
LND. 54-109	
NORTHWEST QUARTER	
LND. 4-451	R.S. 72
LND. 12-187	REC. 8-1
LND. 47-44	
LND. 49-65	
LND. 58-148	
LND. 62-128	

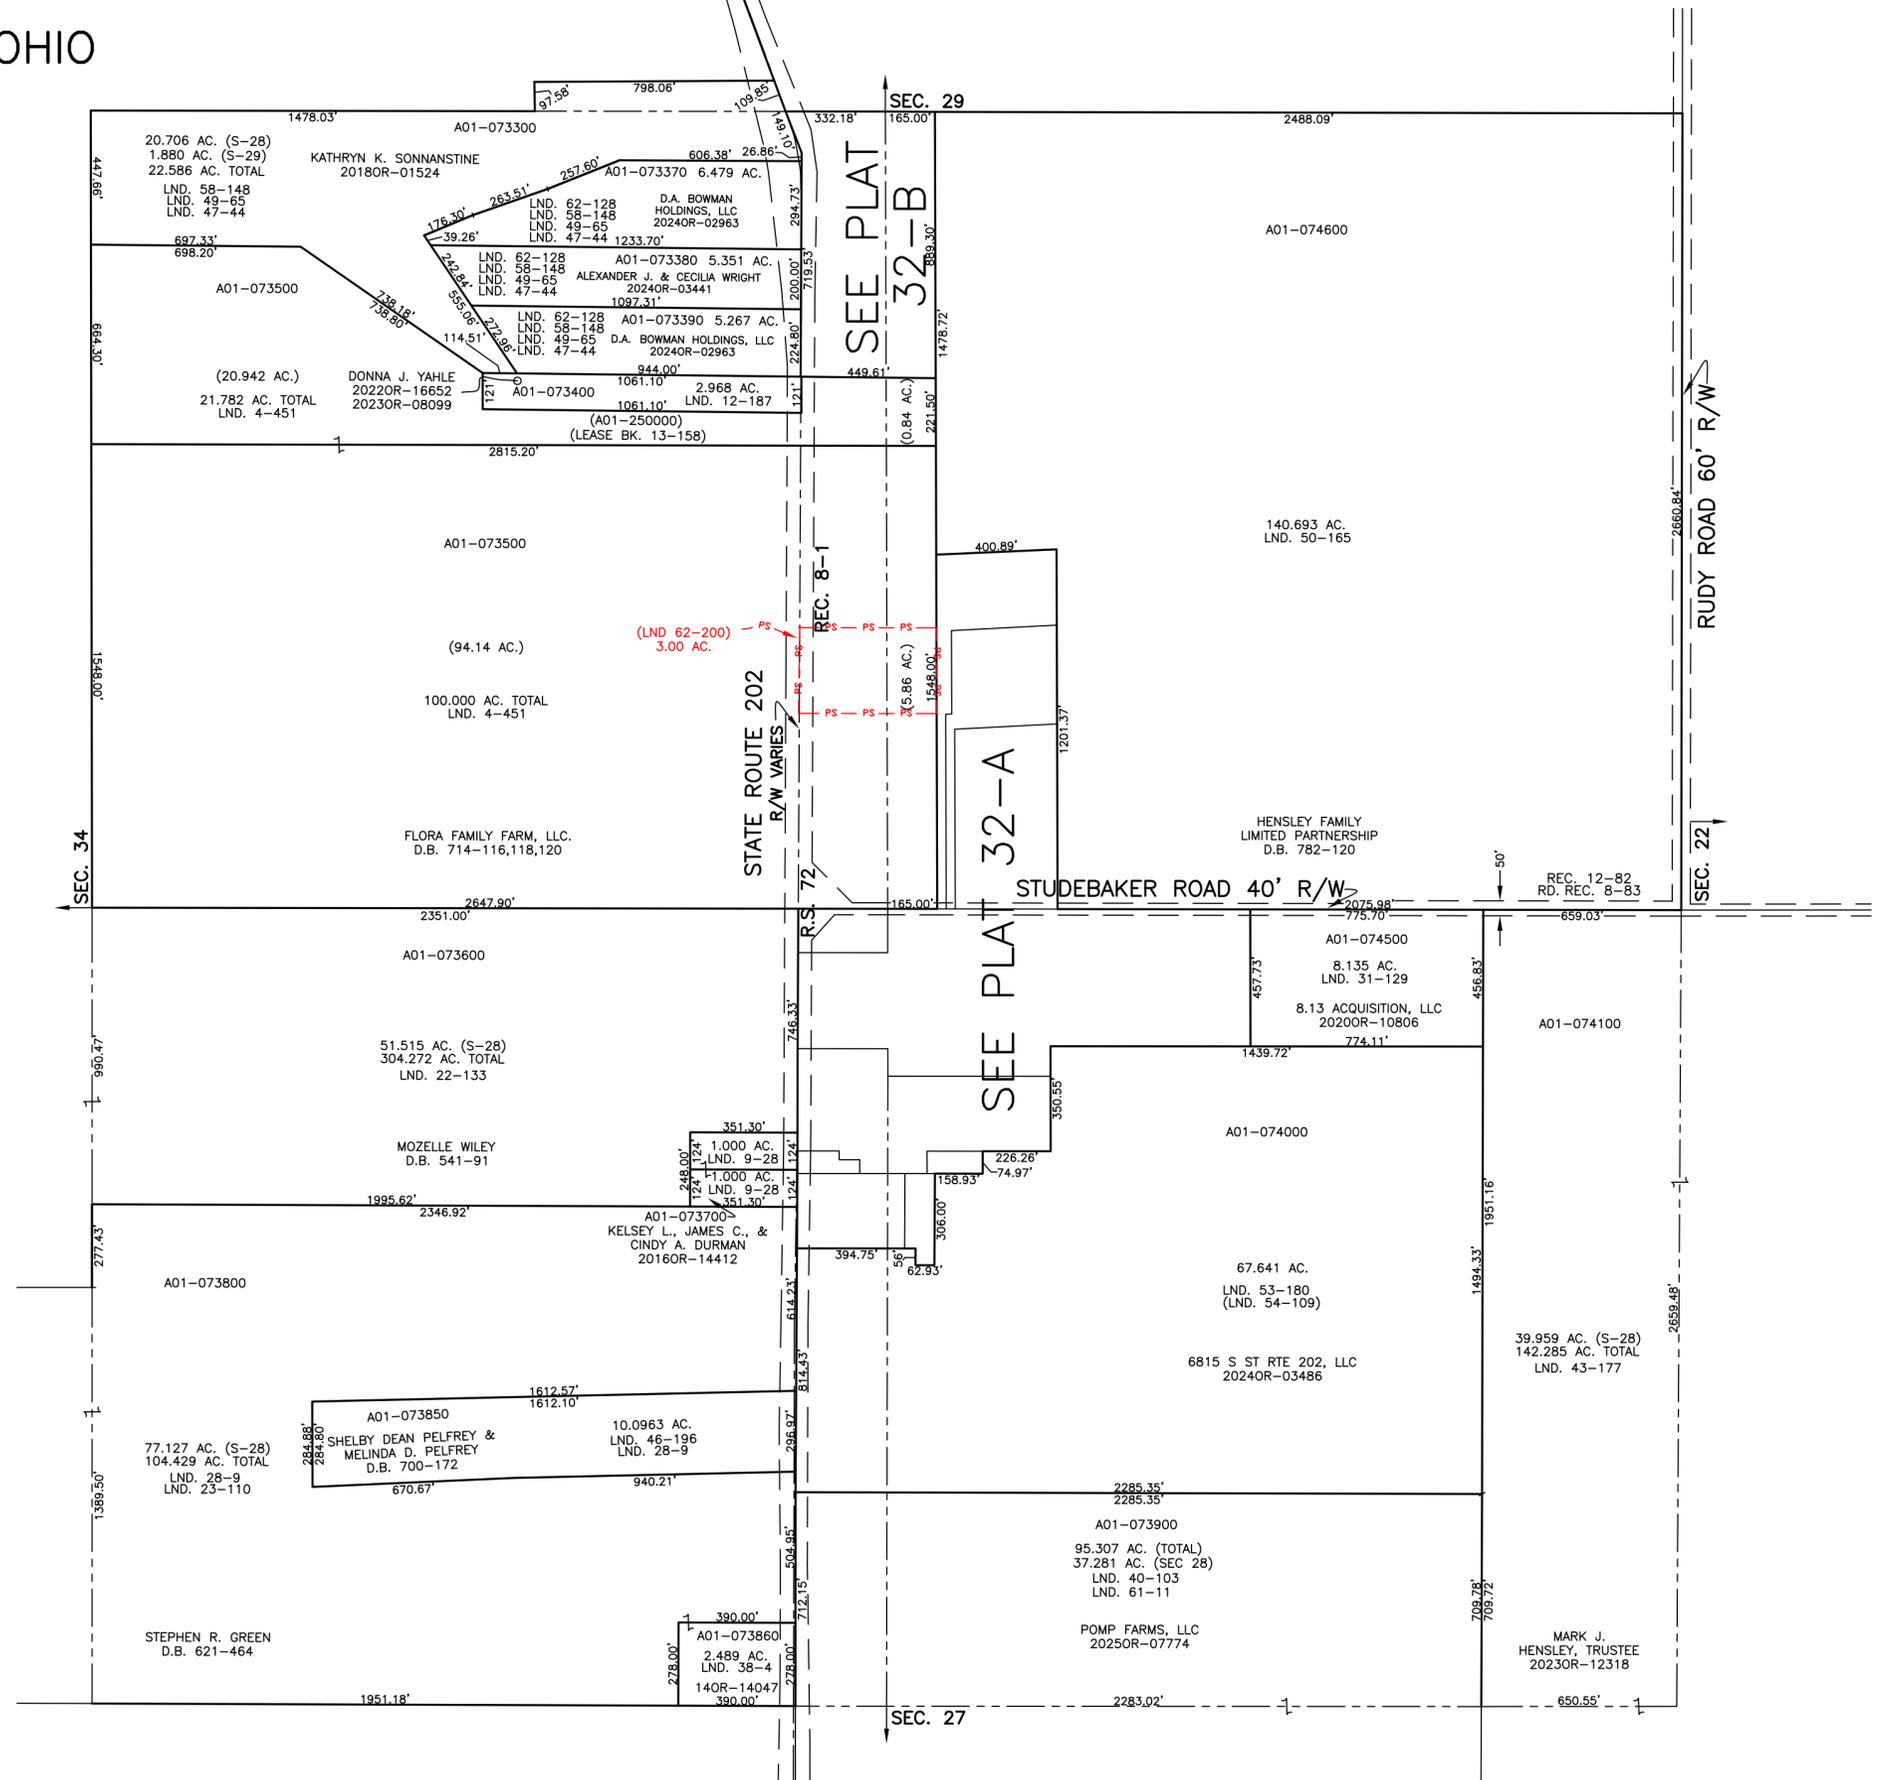

PREPARED BY: MIAMI COUNTY ENGINEER'S MAP DEPARTMENT
PAUL P. HUELSKAMP, P.E., P.S., COUNTY ENGINEER
DATE: JULY 18 2022
REVISED: July 16, 2025 JBORGART