


BETHEL TWP.
MIAMI COUNTY, OHIO

SECTION 30 TOWN 2 RANGE 9

PARCEL NUMBER
AO 1 - _____


PLAT 34

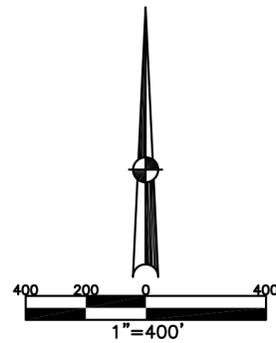

ABBREVIATION LEGEND	
2014OR-07759	= RECORDER'S DOCUMENT NUMBER
OR 257-619	= OFFICIAL RECORD 257 PAGE 619
D.B. 613-172	= DEED BOOK 613, PAGE 172
REC. 15-72	= RECORDER'S PLAT BOOK 15, PAGE 72
LND. 33-15	= LAND SURVEY VOLUME 33, PAGE 15
LOT 19-12	= LOT SURVEY VOLUME 19, PAGE 12
R.R. 8-29	= ROAD RECORD VOLUME 8, PAGE 29
R/W	= RIGHT OF WAY
C	= CENTERLINE
AC.	= ACRES
TWP.	= TOWNSHIP
TR.	= TRACT
⊙	= LOT CREATED BY RECORDER'S PLAT

LINE LEGEND	
	Blow-up Boundary
	Property Line
	Lot Split Line
	Section Line
	Centerline
	Right-of-Way Line
	Corporation Line

SURVEY INDEX	
NORTHEAST QUARTER	
LND. 27-153	
SOUTHEAST QUARTER	
LND. 19-151	REC. 13-42
LND. 20-183	REC. 19-14
LND. 21-55	R.S. 39
LND. 25-155	
LND. 33-9	
LND. 30-100	
LND. 30-101	
LND. 30-102	
LND. 40-195	
LND. 48-110	
LND. 40-14	
LND. 43-95	
LND. 44-133	
LND. 45-25	
SOUTHWEST QUARTER	
LND. 3-203	REC. 19-14
LND. 27-39	R.S. 39
LND. 30-100	R.S. 72
LND. 30-101	
LND. 30-102	
LND. 40-195	
LND. 48-110	
LND. 40-14	
LND. 43-95	
LND. 44-133	
LND. 45-25	
NORTHWEST QUARTER	
LND. 3-203	R.S. 72
LND. 27-153	
LND. 29-45	
LND. 40-195	
LND. 41-73	
LND. 45-66	
LND. 56-190	

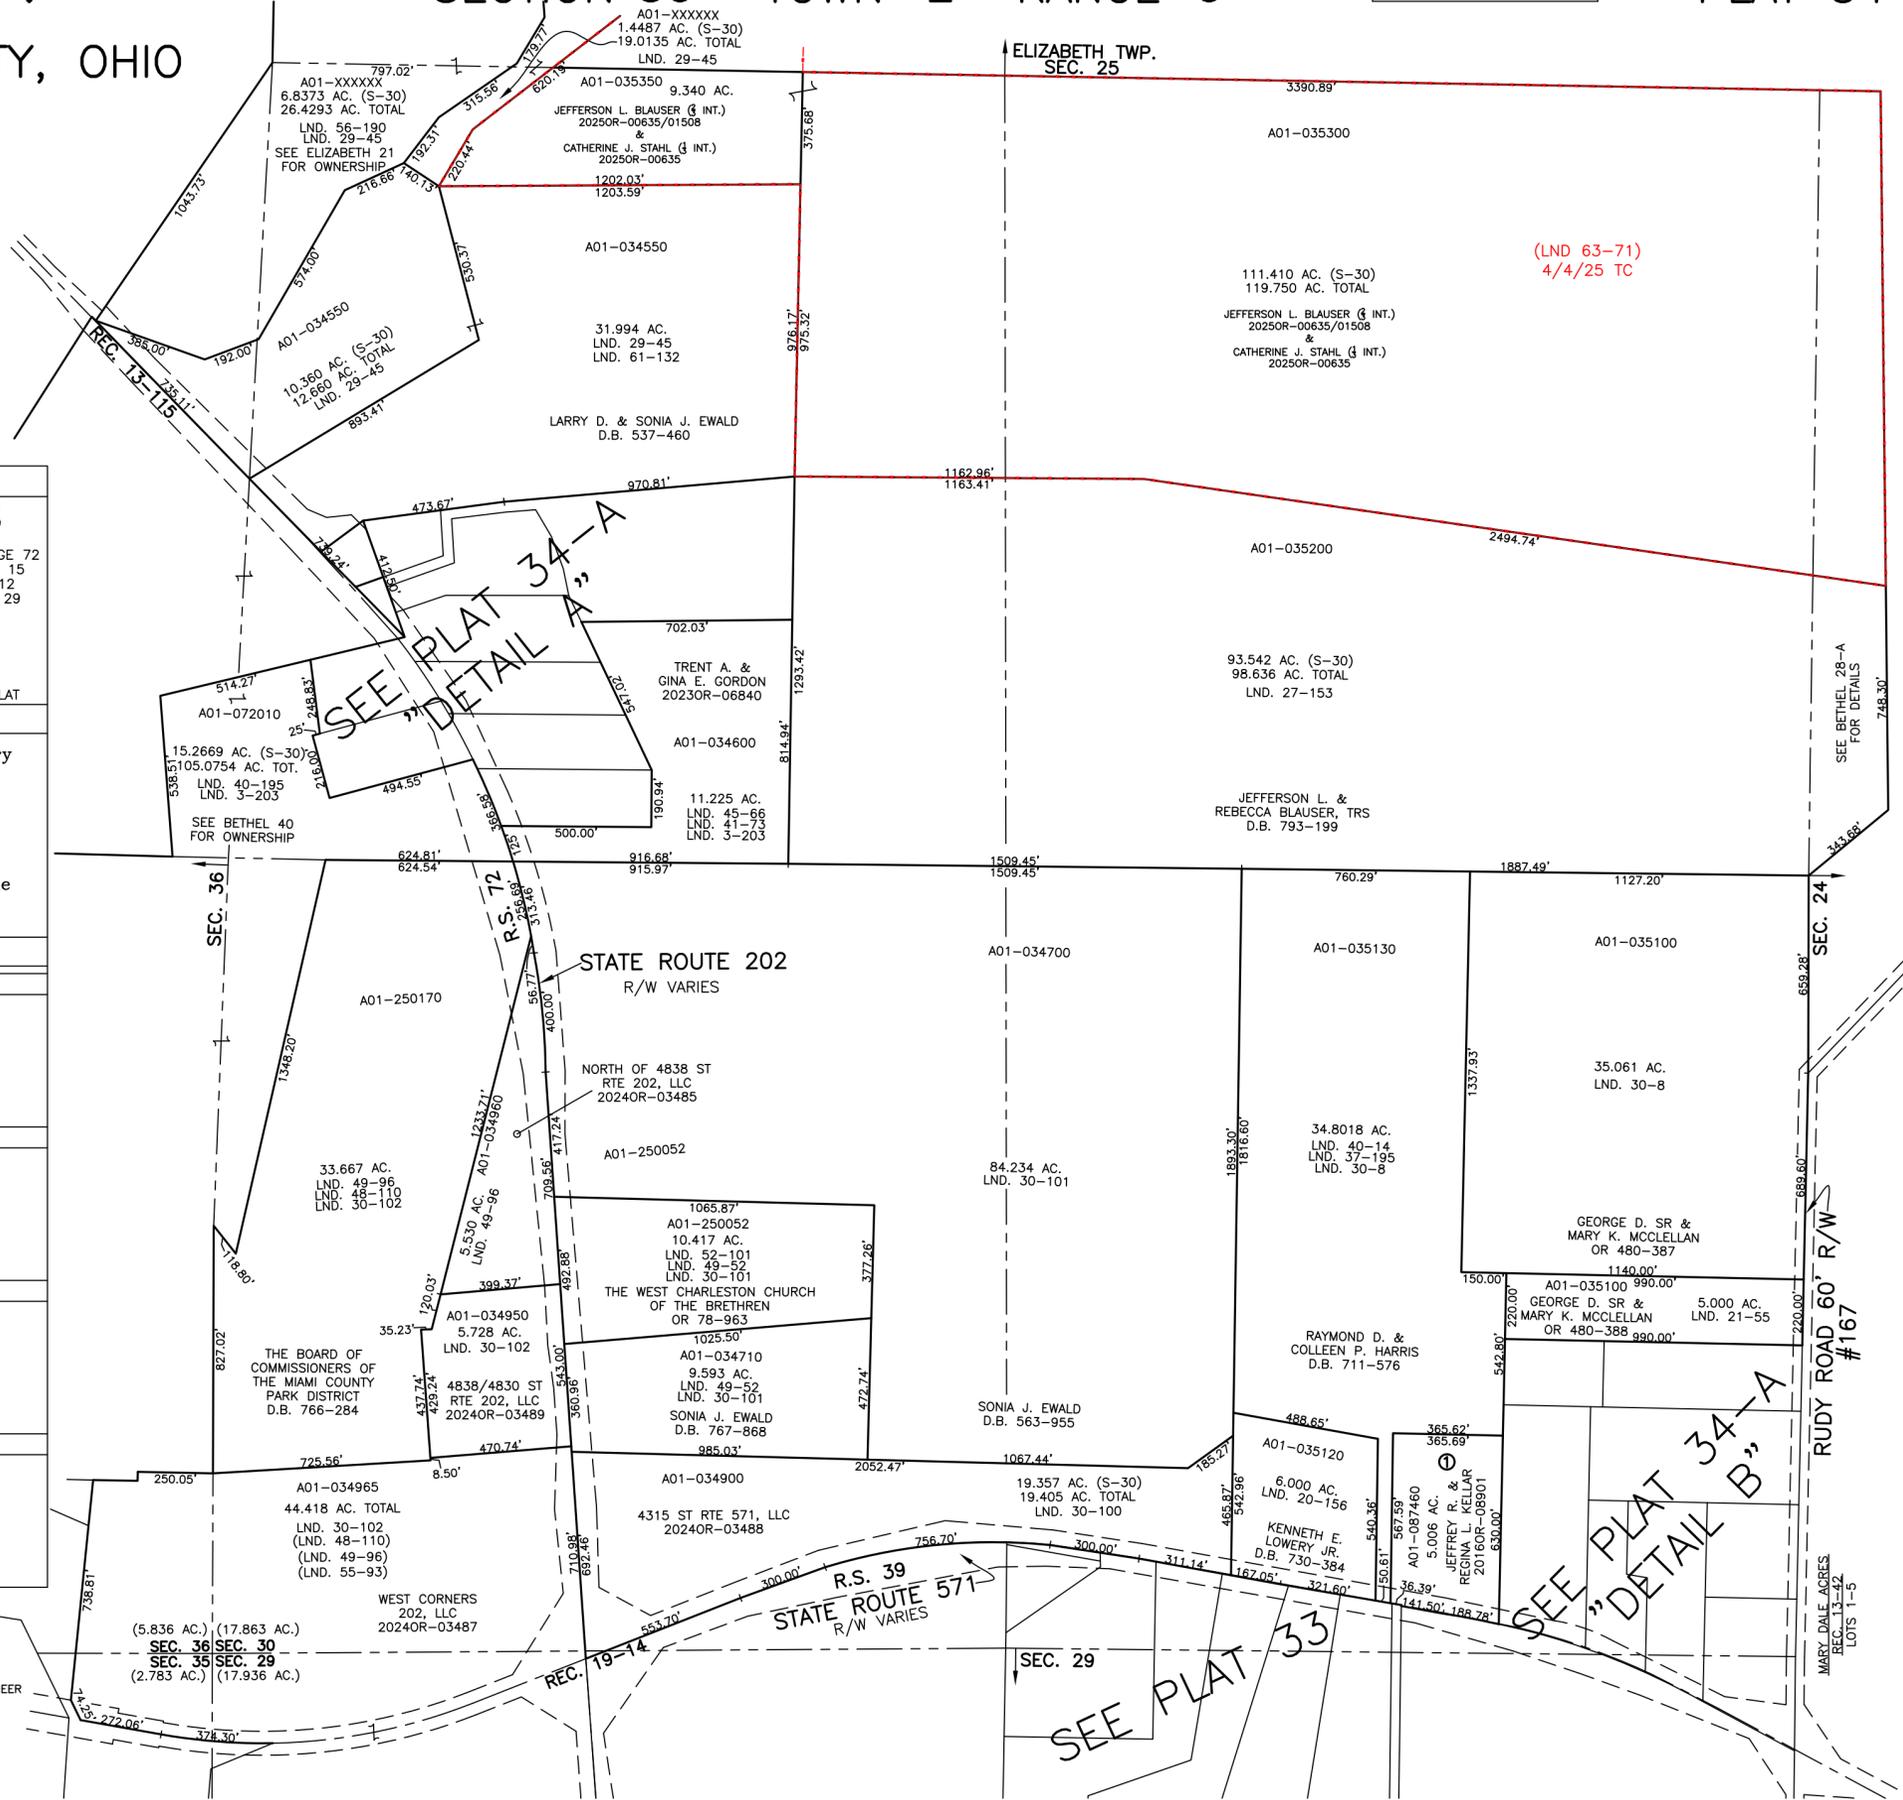

PREPARED BY: MIAMI COUNTY ENGINEER'S MAP DEPARTMENT
PAUL P. HUELSKAMP, P.E., P.S., COUNTY ENGINEER
DATE: MAY 5, 2016 MB
REVISED: April 4, 2025 TCROWTHER