

SECTION 22
TOWN 9
RANGE 4

VILLAGE OF BRADFORD MIAMI COUNTY, OHIO



PARCEL ID NUMBER
H18-_____

PLAT 20

ABBREVIATION LEGEND		
2014OR-00759	=	RECORDER'S DOCUMENT NUMBER
OR 406-509	=	OFFICIAL RECORD 406, PAGE 509
D.B. 613-172	=	DEED BOOK 613, PAGE 172
REC. 15-72	=	RECORDER'S PLAT BOOK 15, PAGE 72
LND. 33-15	=	LAND SURVEY VOLUME 33, PAGE 15
LOT 19-12	=	LOT SURVEY VOLUME 19, PAGE 12
R.R. 8-29	=	ROAD RECORD VOLUME 8, PAGE 29
R/W	=	RIGHT OF WAY
C	=	CENTERLINE
AC.	=	ACRES
TWP.	=	TOWNSHIP
TR.	=	TRACT
IL	=	INLOT

LINE LEGEND		
	=	Blow-up Boundary
	=	Property Line
	=	Lot Split Line
	=	Section Line
	=	Centerline
	=	Right-of-Way Line
	=	Corporation Line

SURVEY INDEX		
REC 1-177	LOT 8-179	LND 40-98
REC 1-178	LOT 15-142	LND 51-185
REC 2-178	LOT 15-151	LND 54-87
REC 2-179	LOT 17-6	
REC 3-121	LOT 18-165	
REC 15-20	LOT 19-198	
REC 27-37	LOT 21-66	
	LOT 23-191	
	LOT 24-94	

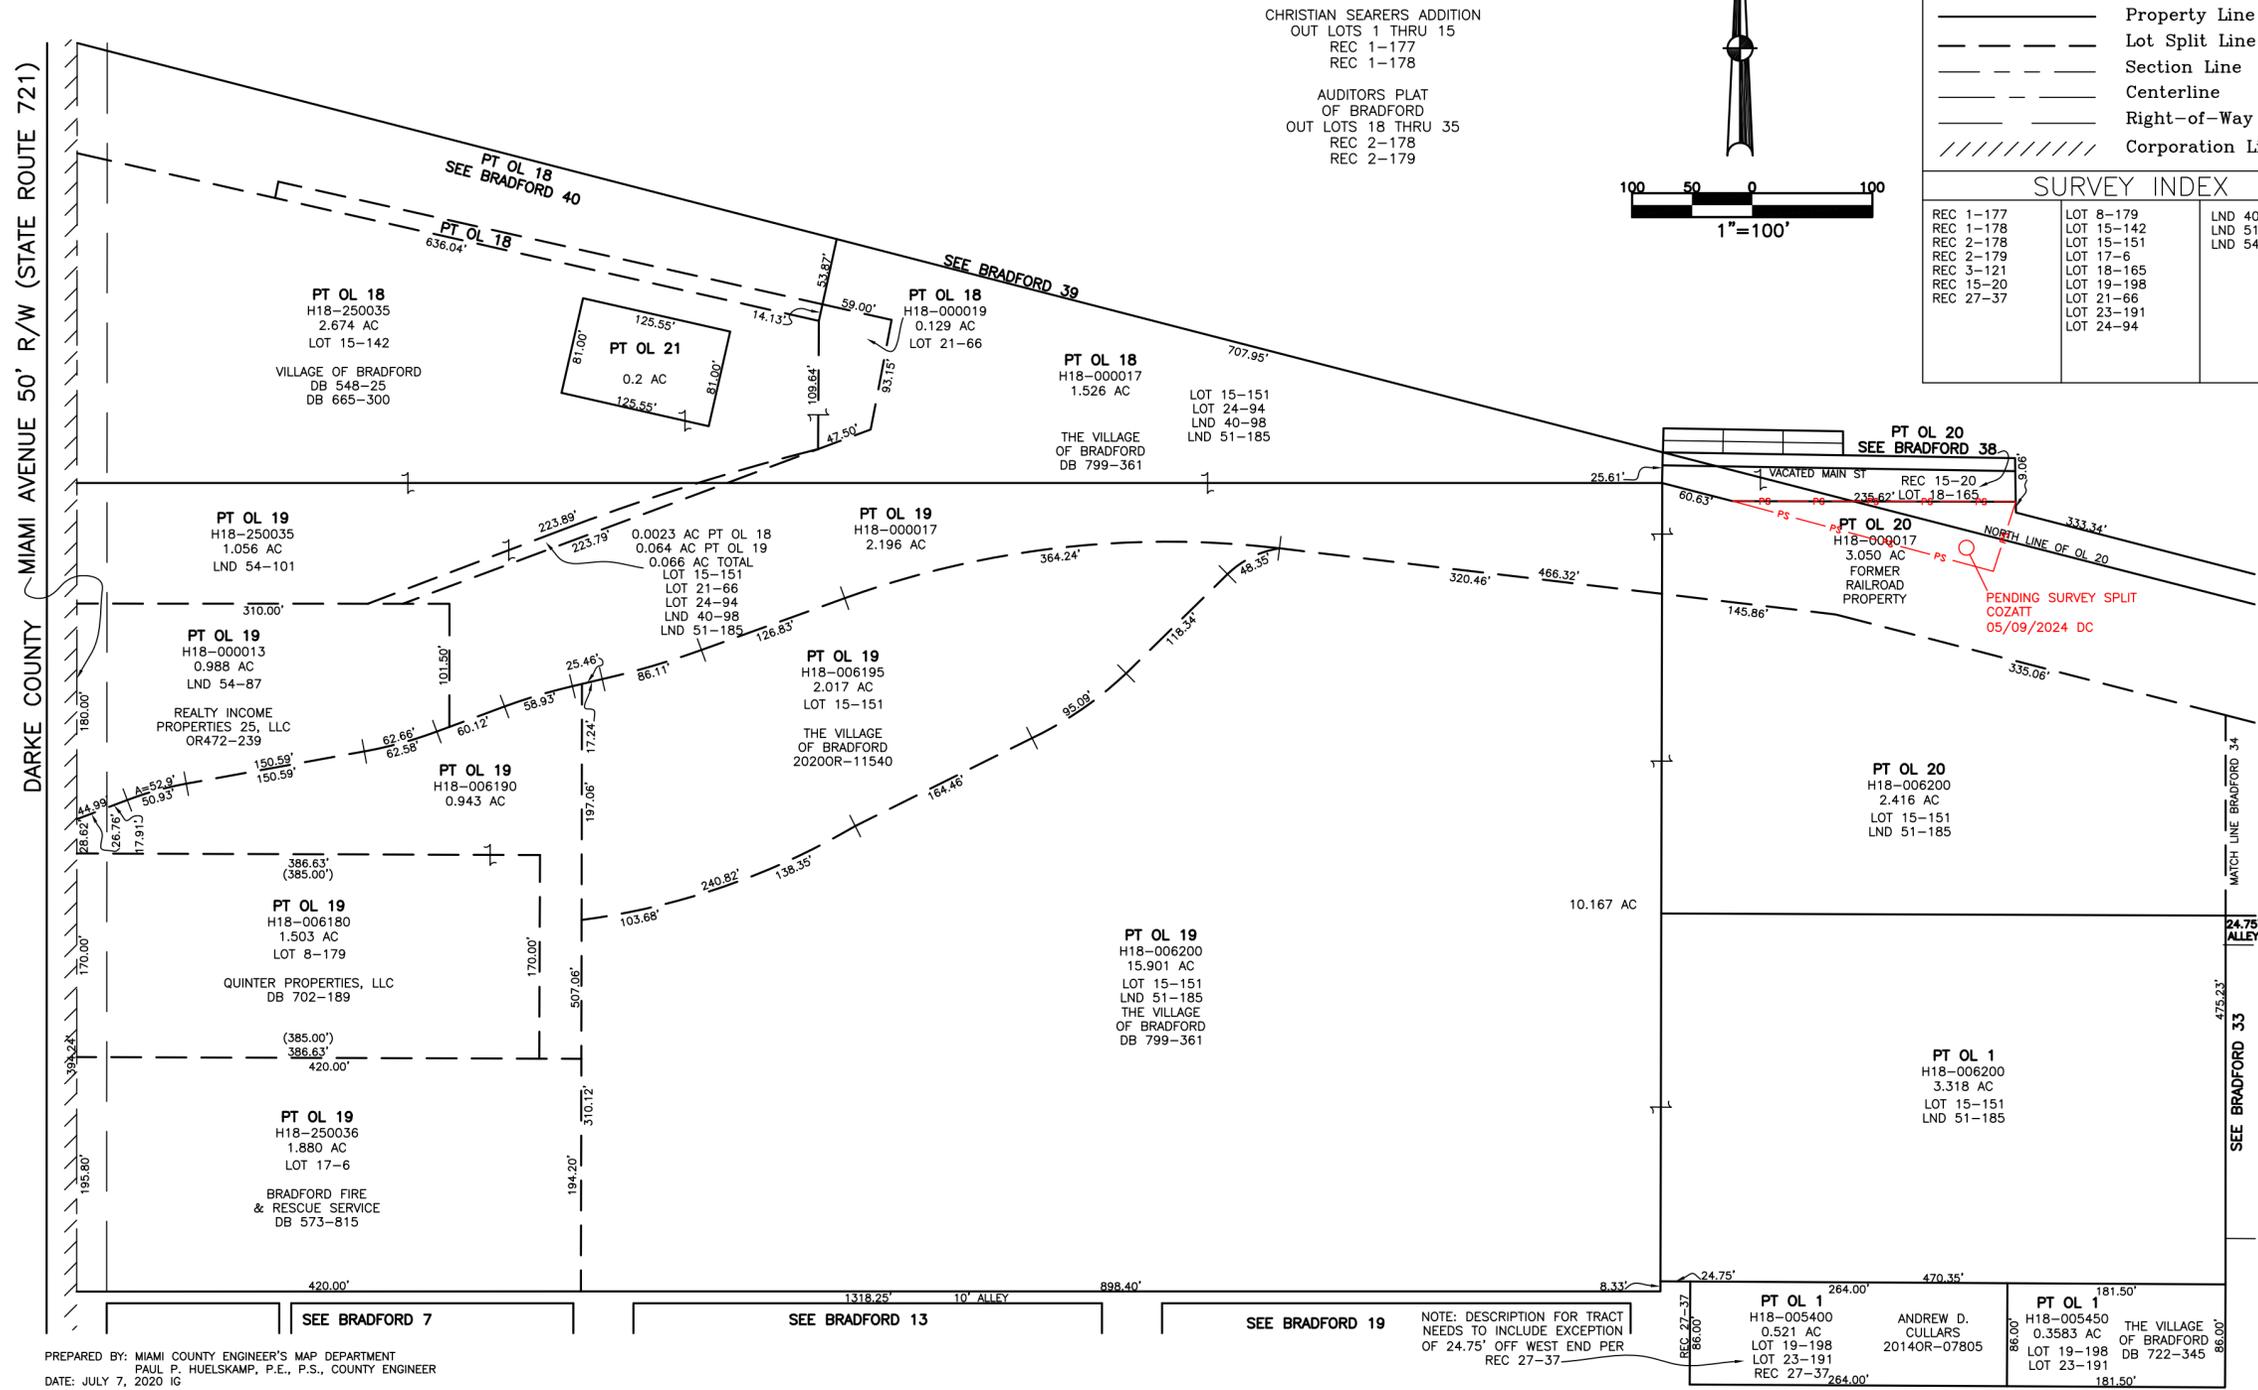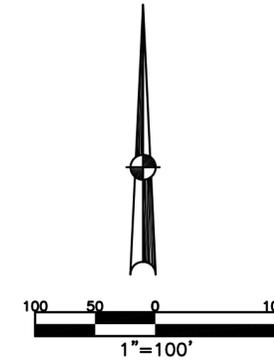

PREPARED BY: MIAMI COUNTY ENGINEER'S MAP DEPARTMENT
PAUL P. HUELSKAMP, P.E., P.S., COUNTY ENGINEER
DATE: JULY 7, 2020 IG
REVISED: May 9, 2024 DCASSEL

NOTE: DESCRIPTION FOR TRACT
NEEDS TO INCLUDE EXCEPTION
OF 24.75' OFF WEST END PER
REC 27-37

SEE BRADFORD 25