


SECTION 22  
TOWN 9  
RANGE 4

VILLAGE OF BRADFORD  
MIAMI COUNTY, OHIO

PARCEL ID NUMBER  
H18-\_\_\_\_\_

PLAT 33

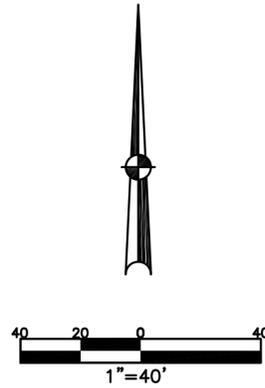

ABBREVIATION LEGEND	
2014OR-00759	= RECORDER'S DOCUMENT RECORD
OR 406-509	= OFFICIAL RECORD 406 PAGE 509
D.B. 613-172	= DEED BOOK 613, PAGE 172
REC. 15-72	= RECORDER'S PLAT BOOK 15, PAGE 72
LND. 33-15	= LAND SURVEY VOLUME 33, PAGE 15
LOT 19-12	= LOT SURVEY VOLUME 19, PAGE 12
R.R. 8-29	= ROAD RECORD VOLUME 8, PAGE 29
R/W	= RIGHT OF WAY
C	= CENTERLINE
AC.	= ACRES
TWP.	= TOWNSHIP
TR.	= TRACT
IL	= INLOT

LINE LEGEND	
	Blow-up Boundary
	Property Line
	Lot Split Line
	Section Line
	Centerline
	Right-of-Way Line
	Corporation Line


SURVEY INDEX		
REC 1-177	LOT 18-108	LND 40-143
REC 1-178	LOT 21-192	LND 51-185
REC 1-305	LOT 22-54	
REC 1-304	LOT 22-127	
REC 18-25		

C. SEARER ADDITION  
LOTS 15-32  
REC BK 1-177  
REC BK 1-178

D.R. RICE'S SUBDIVISION  
LOTS 357-364  
REC BK 1-305  
REC BK 1-306

PREPARED BY: MIAMI COUNTY ENGINEER'S MAP DEPARTMENT  
PAUL P. HUELSAMP, P.E., P.S., COUNTY ENGINEER  
DATE: AUGUST 14, 2019 IG  
REVISED: September 23, 2025 DCASSEL

SEE PLAT 34

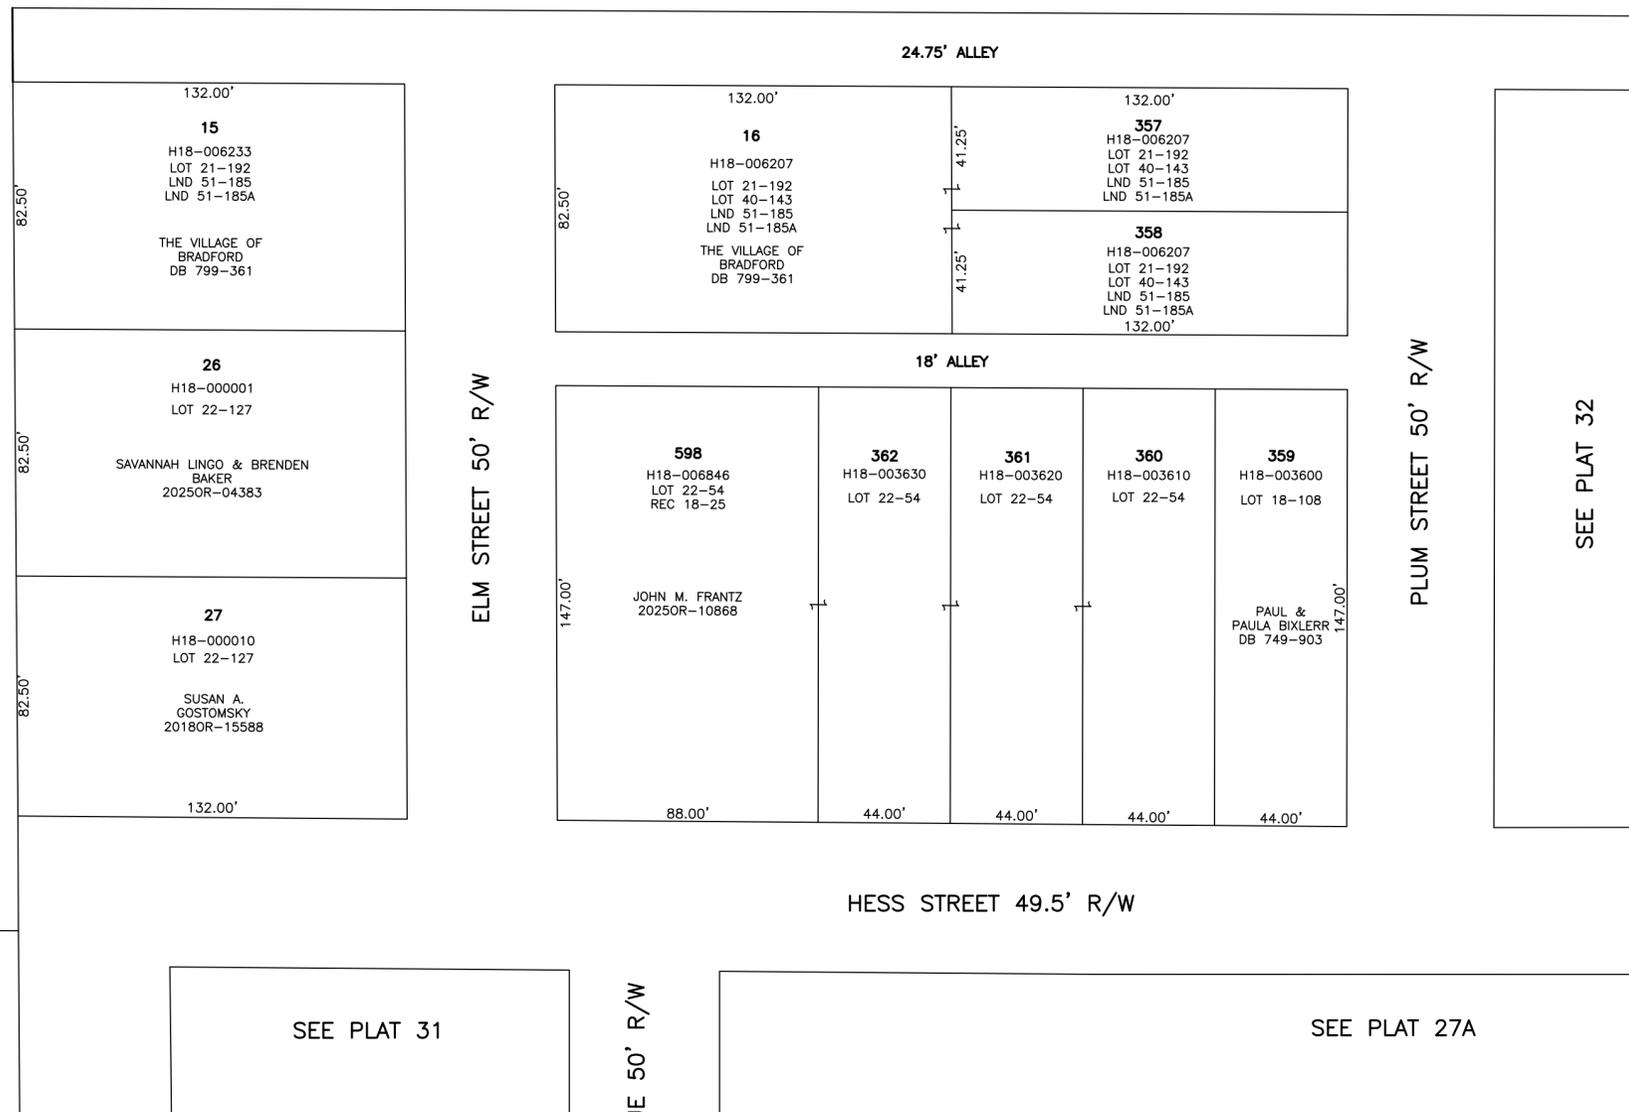

SEE PLAT 31

SEE PLAT 27A

SEE PLAT 32