

SECTION 22  
TOWN 9  
RANGE 4


VILLAGE OF BRADFORD  
MIAMI COUNTY, OHIO

PARCEL ID NUMBER  
H18-\_\_\_\_\_


PLAT 37

SEE PLAT 50

SEE NEWBERRY 22

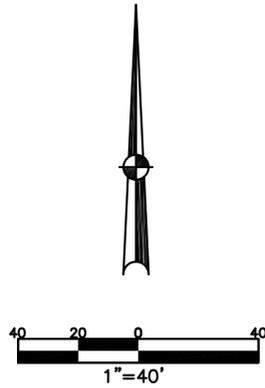

ABBREVIATION LEGEND		
2014OR-00759	=	RECORDER'S DOCUMENT RECORD
OR 406-509	=	OFFICIAL RECORD 406 PAGE 509
D.B. 613-172	=	DEED BOOK 613, PAGE 172
REC. 15-72	=	RECORDER'S PLAT BOOK 15, PAGE 72
LND. 33-15	=	LAND SURVEY VOLUME 33, PAGE 15
LOT 19-12	=	LOT SURVEY VOLUME 19, PAGE 12
R.R. 8-29	=	ROAD RECORD VOLUME 8, PAGE 29
R/W	=	RIGHT OF WAY
C	=	CENTERLINE
AC.	=	ACRES
TWP.	=	TOWNSHIP
TR.	=	TRACT
IL	=	INLOT
LINE LEGEND		
	=	Blow-up Boundary
	=	Property Line
	=	Lot Split Line
	=	Section Line
	=	Centerline
	=	Right-of-Way Line
	=	Corporation Line
SURVEY INDEX		
REC 1-325	LOT 14-117	LND 40-143
REC 15-20	LOT 21-181	LND 51-185

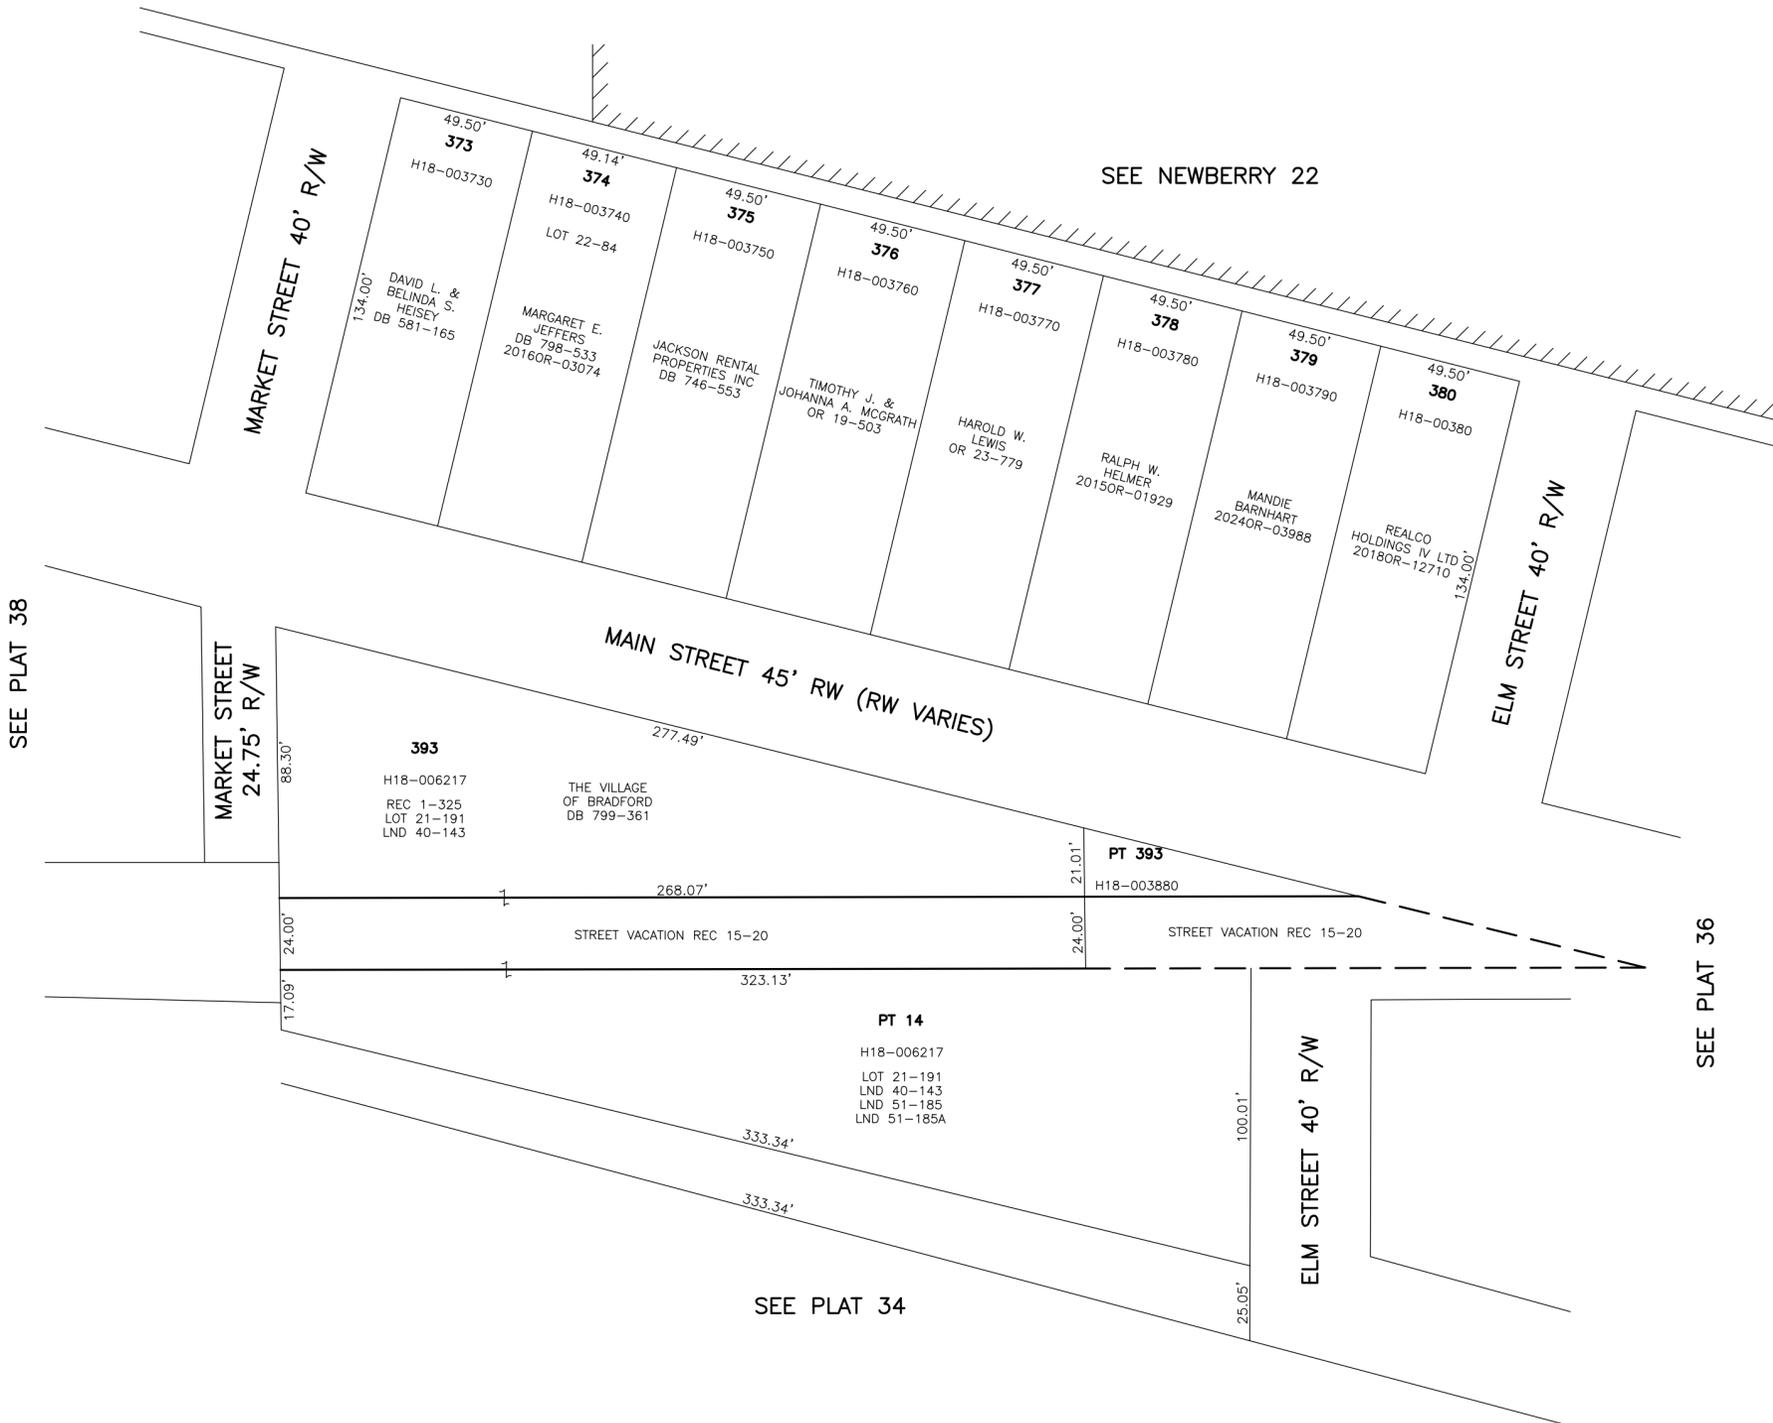

SEE PLAT 38

SEE PLAT 36

SEE PLAT 34

PREPARED BY: MIAMI COUNTY ENGINEER'S MAP DEPARTMENT  
PAUL P. HUELSKAMP, P.E., P.S., COUNTY ENGINEER  
DATE: AUGUST 14, 2019 IG  
REVISED: April 24, 2024 MSTORMS