


SECTION 22
TOWN 9
RANGE 4

VILLAGE OF BRADFORD
MIAMI COUNTY, OHIO

PARCEL ID NUMBER
H18-_____

PLAT 43

SEE PLAT 48

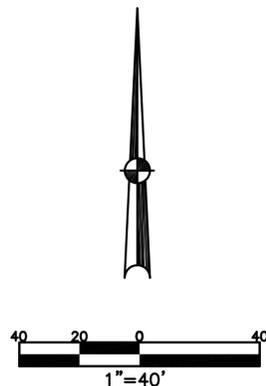

ABBREVIATION LEGEND	
2014OR-00759 =	RECORDER'S DOCUMENT RECORD
OR 406-509 =	OFFICIAL RECORD 406 PAGE 509
D.B. 613-172 =	DEED BOOK 613, PAGE 172
REC. 15-72 =	RECORDER'S PLAT BOOK 15, PAGE 72
LND. 33-15 =	LAND SURVEY VOLUME 33, PAGE 15
LOT 19-12 =	LOT SURVEY VOLUME 19, PAGE 12
R.R. 8-29 =	ROAD RECORD VOLUME 8, PAGE 29
R/W	RIGHT OF WAY
C.	CENTERLINE
AC.	ACRES
TWP.	TOWNSHIP
TR.	TRACT
IL	INLOT



LINE LEGEND	
	Blow-up Boundary
	Property Line
	Lot Split Line
	Section Line
	Centerline
	Right-of-Way Line
	Corporation Line

SURVEY INDEX	
REC 2-230	
REC 3-54	
REC 3-91	
REC 28-78	
REC 28-79	

PREPARED BY: MIAMI COUNTY ENGINEER'S MAP DEPARTMENT
PAUL P. HUELSKAMP, P.E., P.S., COUNTY ENGINEER
DATE: AUGUST 14, 2019 IG
REVISED: April 3, 2025 TCROWTHER

DARKE COUNTY

MIAMI AVE (SR 721) 57' R/W

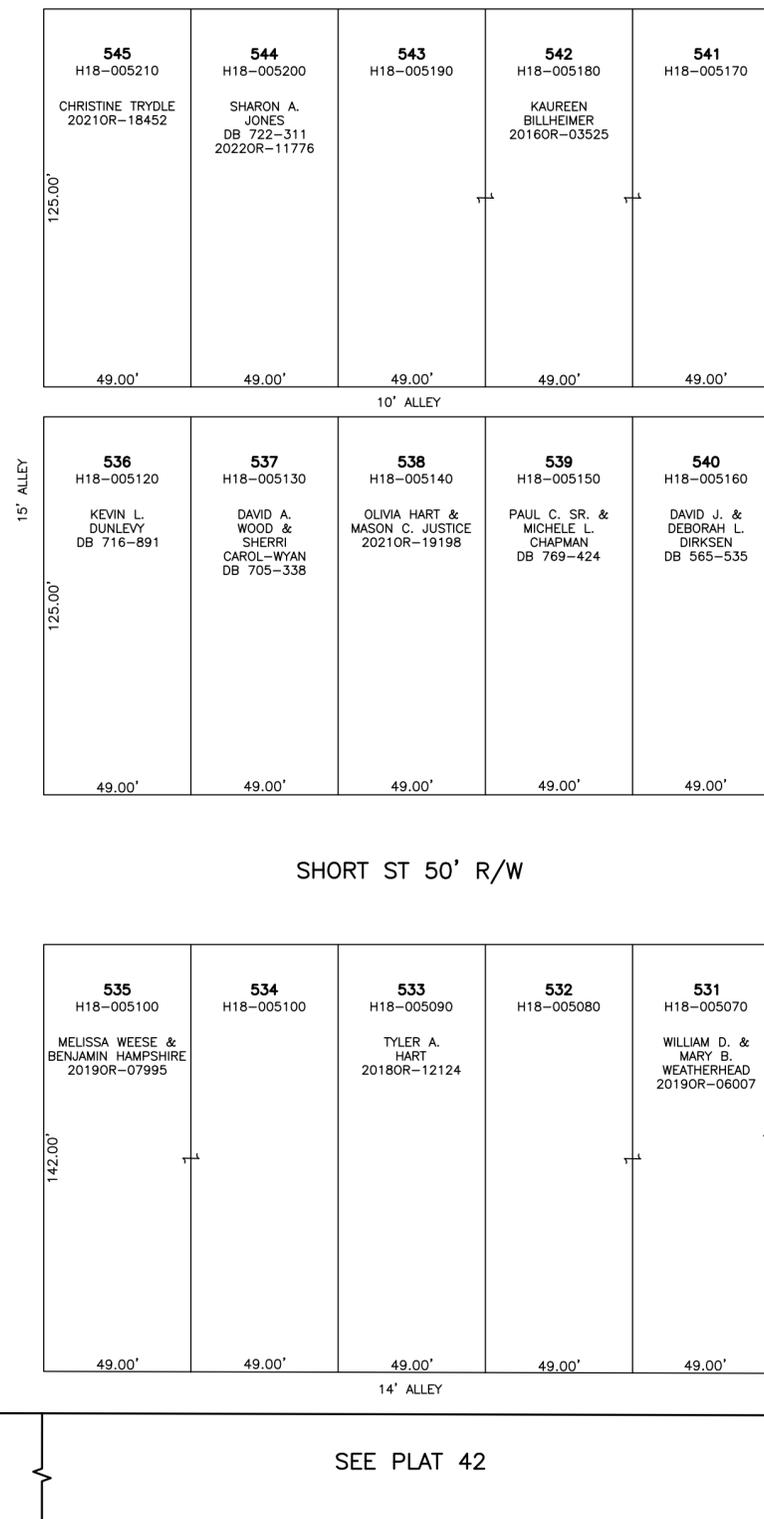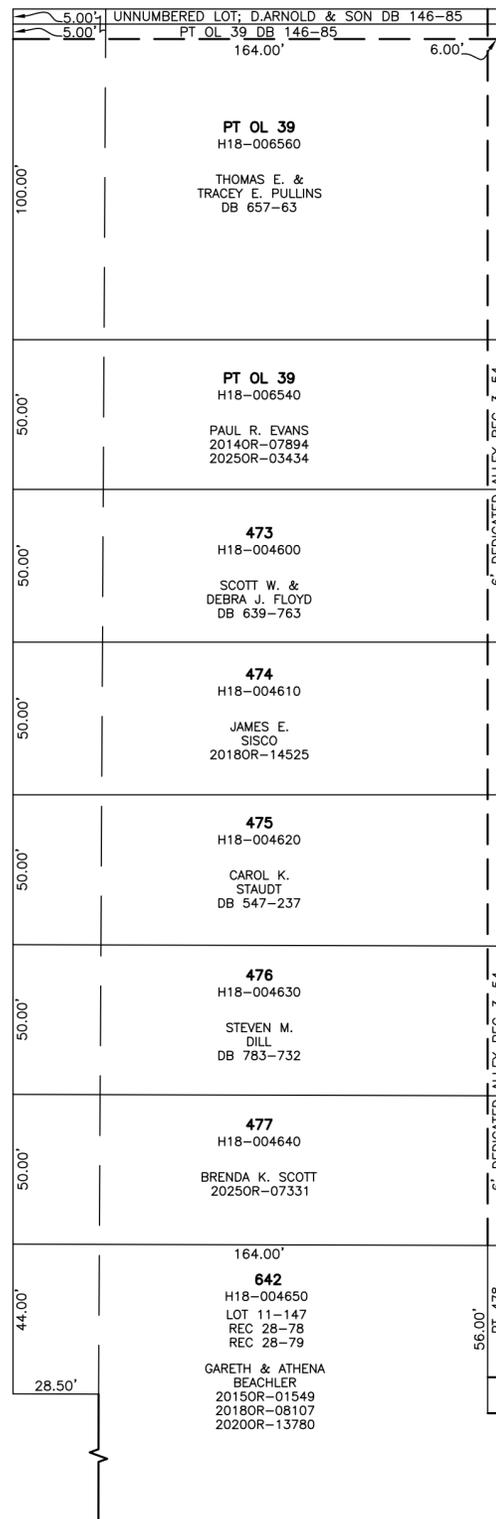

CLAY ST 55' R/W

SEE PLAT 44

OAKDALE ADDITION
LOTS 501-545
REC 3-54
ANNEXATION TO BRADFORD
REC 3-91
OL 39
REC 2-230
LOTS 473-478
REC 2-230

SEE PLAT 42