


SECTION 22
TOWN 9
RANGE 4

VILLAGE OF BRADFORD
MIAMI COUNTY, OHIO

PARCEL ID NUMBER
H18-_____

PLAT 45

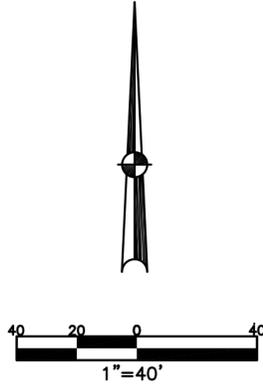


ABBREVIATION LEGEND		
2014OR-00759	=	RECORDER'S DOCUMENT RECORD
OR 406-509	=	OFFICIAL RECORD 406 PAGE 509
D.B. 613-172	=	DEED BOOK 613, PAGE 172
REC. 15-72	=	RECORDER'S PLAT BOOK 15, PAGE 72
LND. 33-15	=	LAND SURVEY VOLUME 33, PAGE 15
LOT 19-12	=	LOT SURVEY VOLUME 19, PAGE 12
R.R. 8-29	=	ROAD RECORD VOLUME 8, PAGE 29
R/W	=	RIGHT OF WAY
CL	=	CENTERLINE
AC.	=	ACRES
TWP.	=	TOWNSHIP
TR.	=	TRACT
IL	=	INLOT

LINE LEGEND	
	Blow-up Boundary
	Property Line
	Lot Split Line
	Section Line
	Centerline
	Right-of-Way Line
	Corporation Line


SURVEY INDEX		
REC 1-233	LOT 2-48	ORD 0-11-68
REC 1-234	LOT 17-130	ORD 0-79-7
REC 2-230	LOT 20-104	
REC 3-46		
REC 13-40		
REC 22-10		
REC 30-8		
	LND 63-145	

SEE PLAT 42


CLAY ST 55' R/W

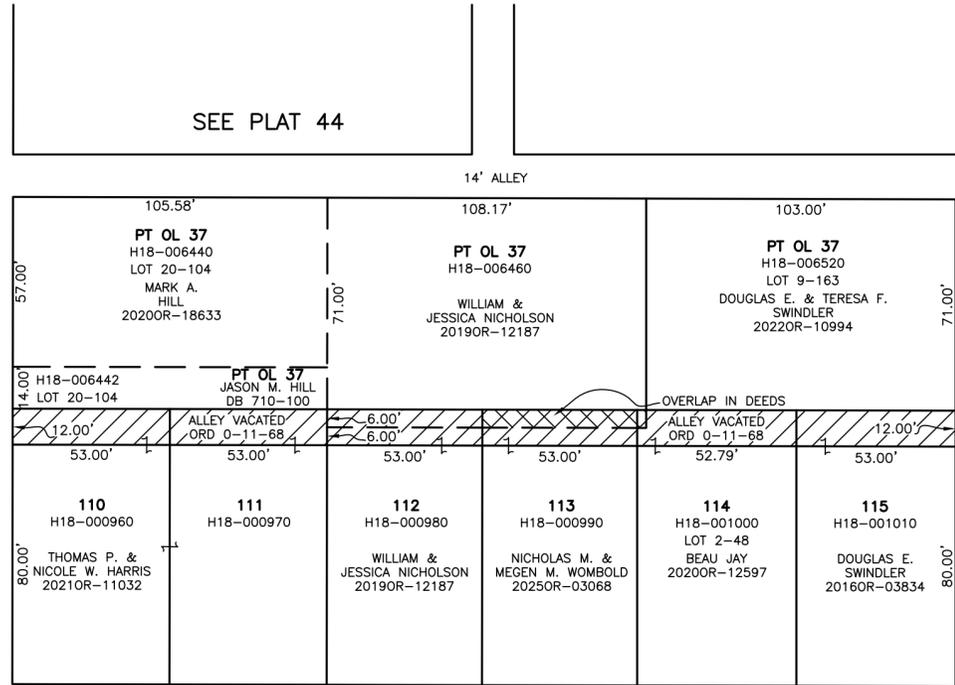


PEARL ST 55' R/W

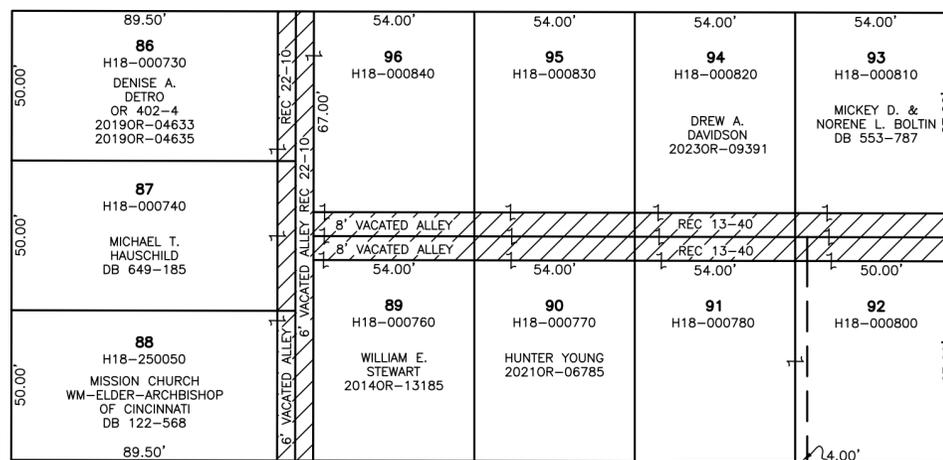

OAKWOOD ST 55' R/W

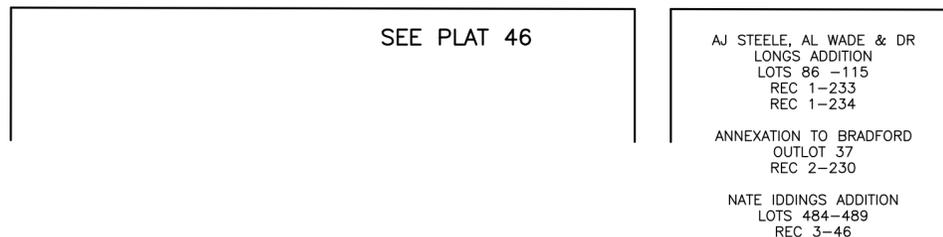

LIBERTY ST 55' R/W

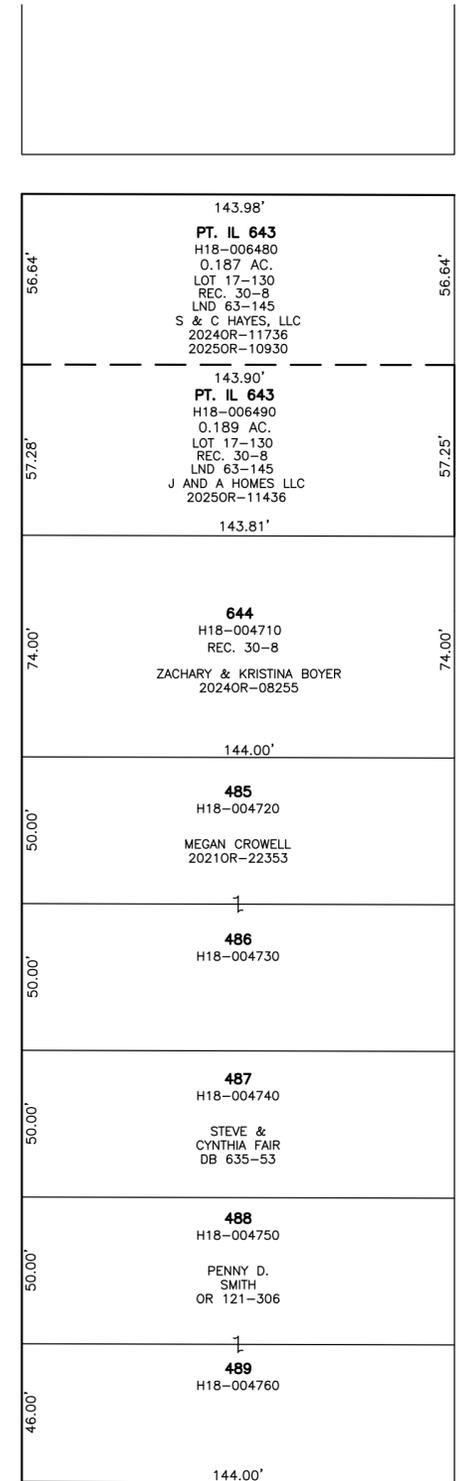

MILDRED AVE 40' R/W

PREPARED BY: MIAMI COUNTY ENGINEER'S MAP DEPARTMENT
PAUL P. HUELSKAMP, P.E., P.S., COUNTY ENGINEER
DATE: AUGUST 14, 2019 IG
REVISED: October 17, 2025 TCRWTHER