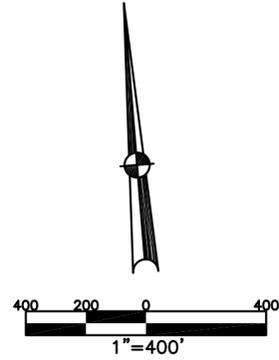


BROWN TOWNSHIP  
MIAMI COUNTY, OHIO

SECTION 12 TOWN 2 RANGE 11

PARCEL ID NUMBER  
B04-\_\_\_\_\_

PLAT 10



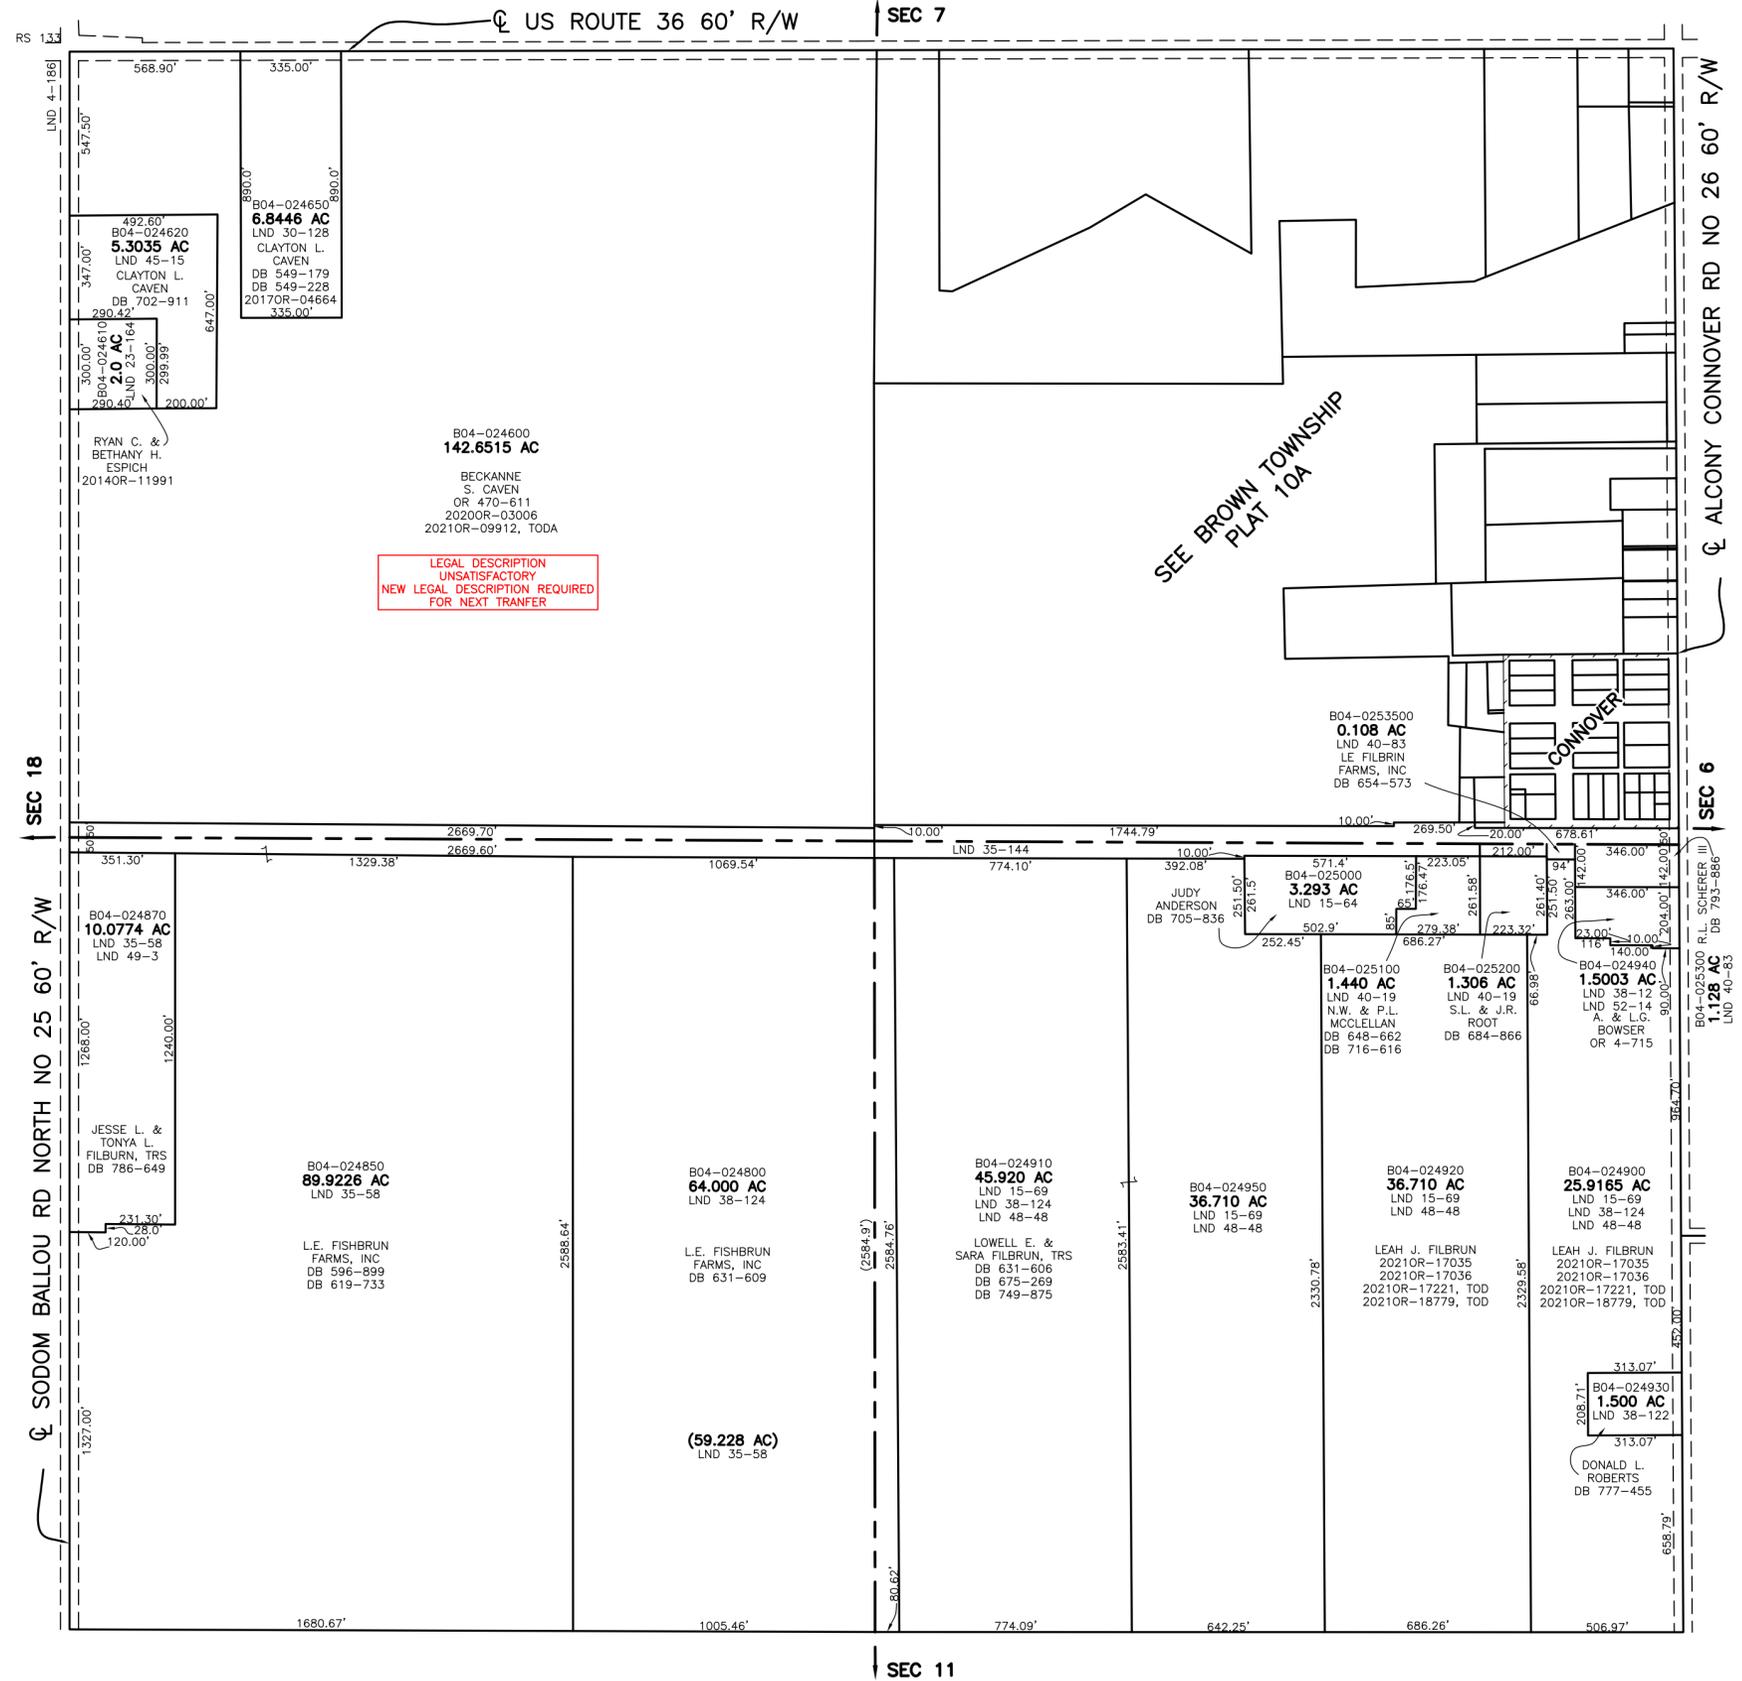
ABBREVIATION LEGEND	
2014OR-07759	= RECORDER'S DOCUMENT NUMBER
OR 257-619	= OFFICIAL RECORD 257 PAGE 619
D.B. 613-172	= DEED BOOK 613, PAGE 172
REC. 15-72	= RECORDER'S PLAT BOOK 15, PAGE 72
LND. 33-15	= LAND SURVEY VOLUME 33, PAGE 15
LOT 19-12	= LOT SURVEY VOLUME 19, PAGE 12
R.R. 8-29	= ROAD RECORD VOLUME 8, PAGE 29
R/W	= RIGHT OF WAY
CL	= CENTERLINE
AC.	= ACRES
TWP.	= TOWNSHIP
TR.	= TRACT
②	= LOT CREATED BY RECORDER'S PLAT

LINE LEGEND	
	Blow-up Boundary
	Property Line
	Lot Split Line
	Section Line
	Centerline
	Right-of-Way Line
	Corporation Line

SURVEY INDEX	
NORTHEAST QUARTER	
LND 4-296	LND 28-49
LND 14-113	LND 28-129
LND 17-53	LND 34-161
LND 17-147	LND 35-144
LND 19-90	
LND 22-25	
LND 26-21	
LND 26-112	
SOUTHEAST QUARTER	
LND 8-199	
LND 15-64	
LND 15-69	
LND 35-144	
LND 38-122	
LND 38-124	
LND 40-19	
LND 40-83	
SOUTHWEST QUARTER	
LND 15-68	
LND 35-58	
LND 35-144	
LND 38-124	
LND 48-48	
LND 49-3	
NORTHWEST QUARTER	
LND 4-186	RS 133
LND 23-164	
LND 30-128	
LND 35-144	
LND 45-15	



PREPARED BY: MIAMI COUNTY ENGINEER'S MAP DEPARTMENT  
PAUL P. HUELSKAMP, P.E., P.S., COUNTY ENGINEER  
DATE: OCTOBER 6, 2020 IMG  
REVISED: August 28, 2025 MSTORMS