


BROWN TOWNSHIP  
MIAMI COUNTY, OHIO

SECTION 12 TOWN 2 RANGE 11  
NE 1/4

PARCEL NUMBER  
B04-\_\_\_\_\_

PLAT 10-A

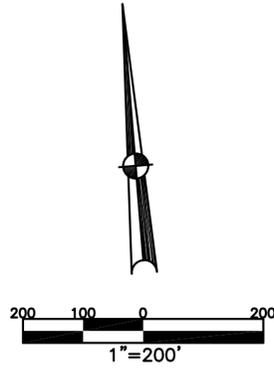


ABBREVIATION LEGEND	
2014OR-07759	= RECORDER'S DOCUMENT NUMBER
OR 257-619	= OFFICIAL RECORD 257 PAGE 619
D.B. 613-172	= DEED BOOK 613, PAGE 172
REC. 15-72	= RECORDER'S PLAT BOOK 15, PAGE 72
LND. 33-15	= LAND SURVEY VOLUME 33, PAGE 15
LOT 19-12	= LOT SURVEY VOLUME 19, PAGE 12
R.R. 8-29	= ROAD RECORD VOLUME 8, PAGE 29
R/W	= RIGHT OF WAY
CL	= CENTERLINE
AC.	= ACRES
TWP.	= TOWNSHIP
TR.	= TRACT
Ⓢ	= LOT CREATED BY RECORDER'S PLAT

LINE LEGEND	
	Blow-up Boundary
	Property Line
	Lot Split Line
	Section Line
	Centerline
	Right-of-Way Line
	Corporation Line

SURVEY INDEX		
LND 4-296		
LND 14-113		
LND 17-53		
LND 17-147		
LND 19-90		
LND 22-25		
LND 26-21		
LND 26-112		
LND 28-49		
LND 28-129		
LND 34-161		
LND 35-144		
LND 39-123		
LND 57-176		



PREPARED BY: MIAMI COUNTY ENGINEER'S MAP DEPARTMENT  
PAUL P. HUELSKAMP, P.E., P.S., COUNTY ENGINEER  
DATE: OCTOBER 6, 2020 IG

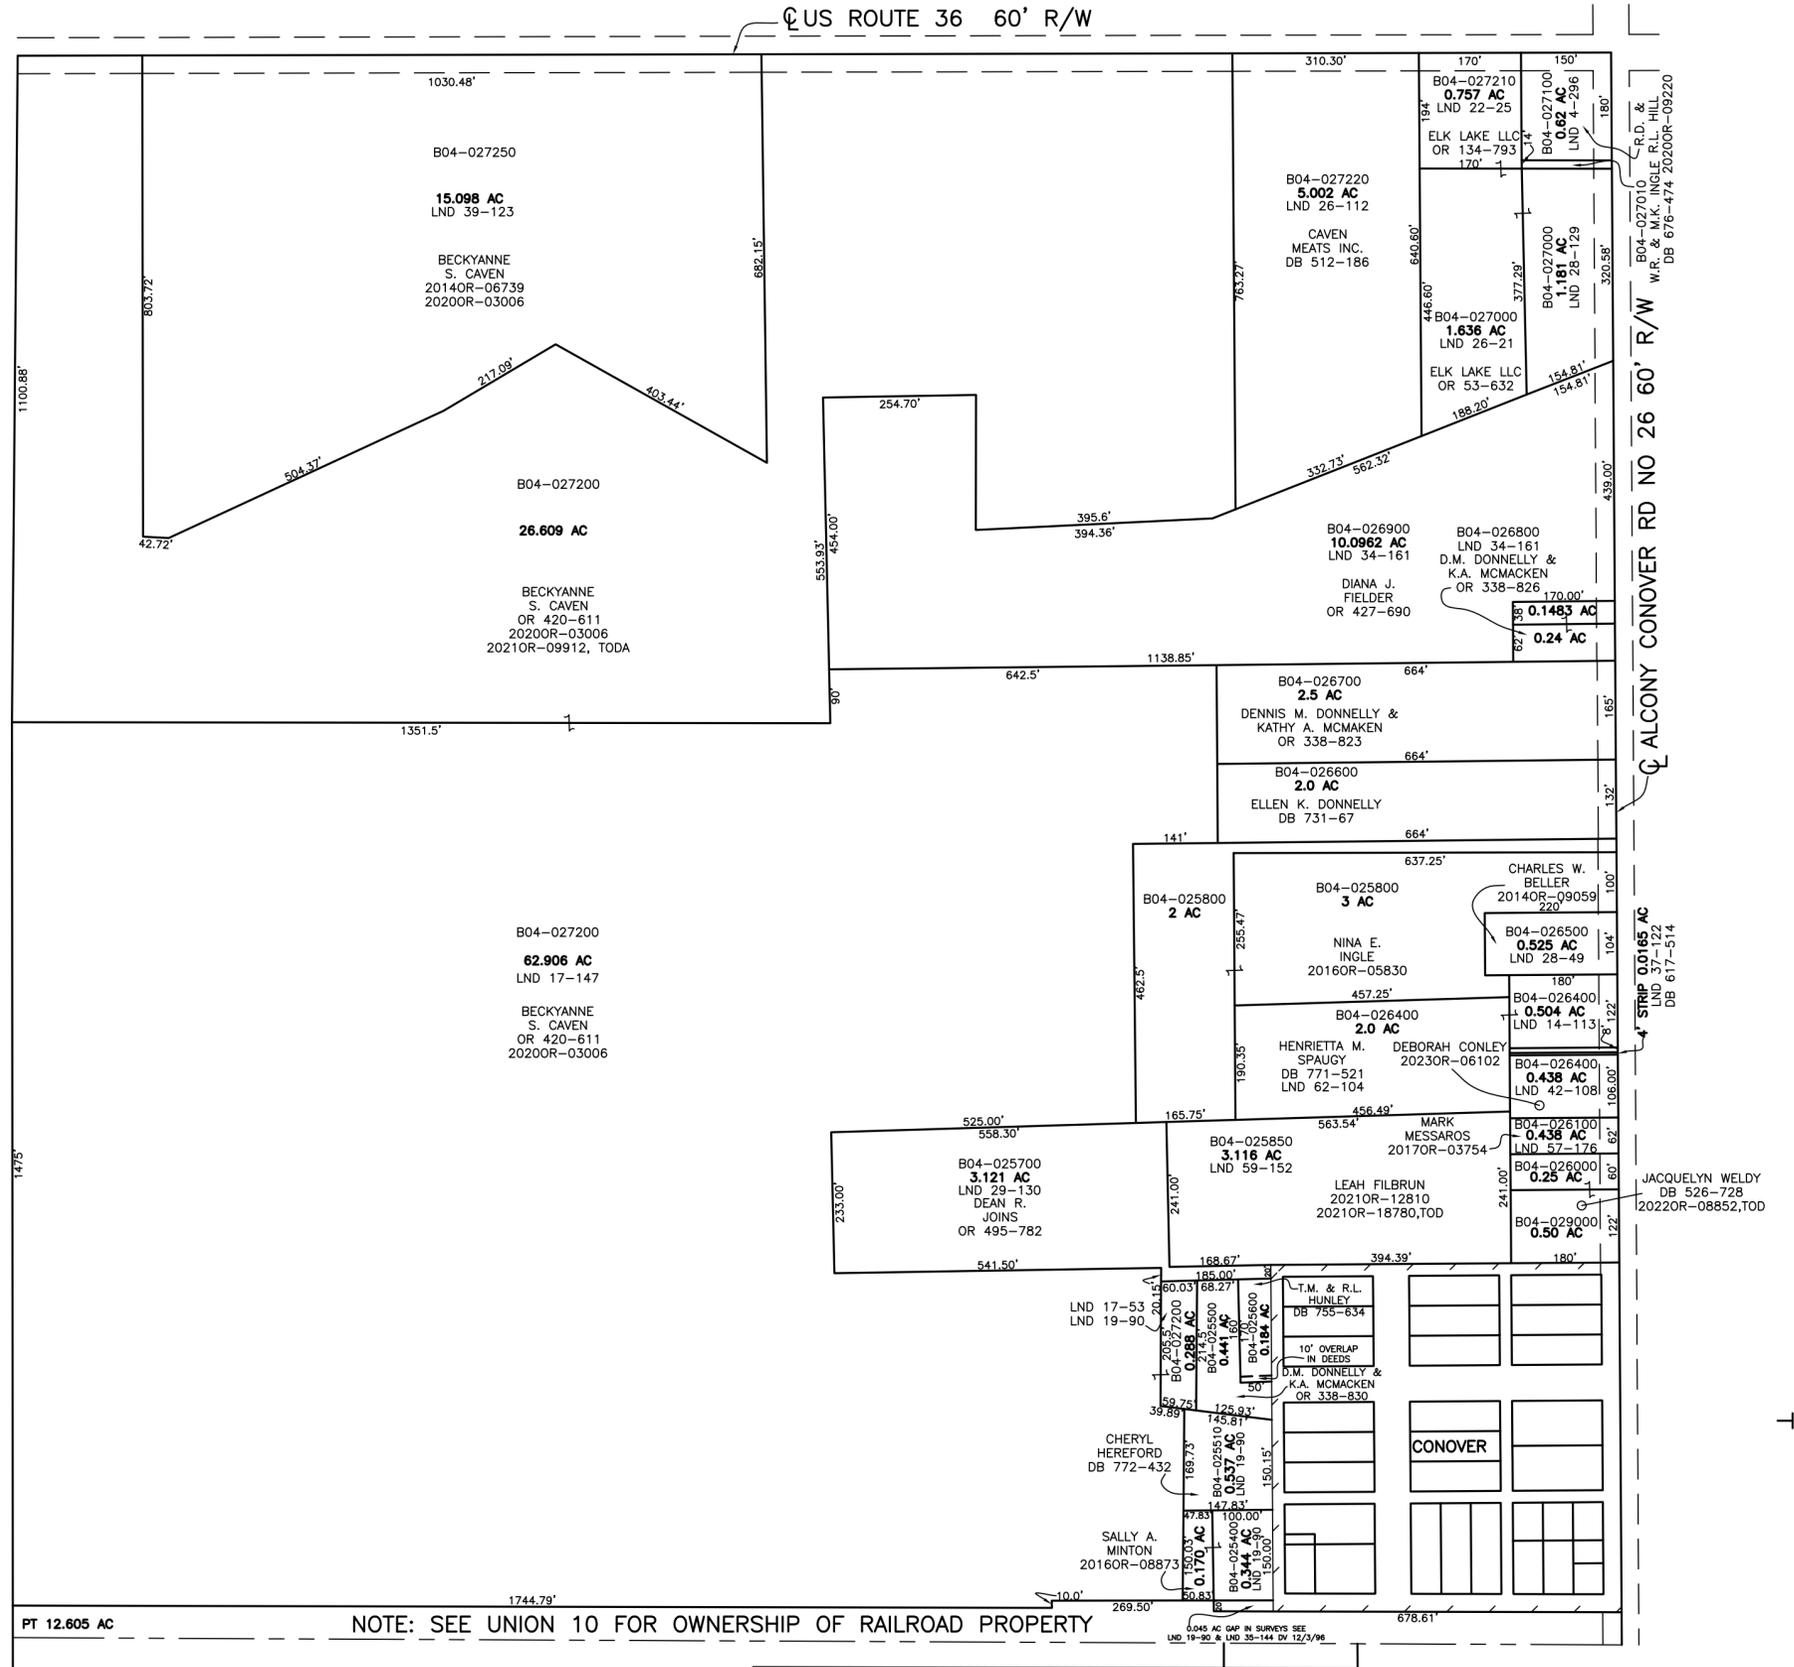REVISED: January 24, 2024 JBOGART

LOCAL GAP IN SURVEYS SEE  
LND 19-90 & LND 35-144 DV 12/3/98