


BROWN TOWNSHIP
MIAMI COUNTY, OHIO

SECTION 18 TOWN 2 RANGE 11

PARCEL NUMBER
B04-_____


PLAT 15

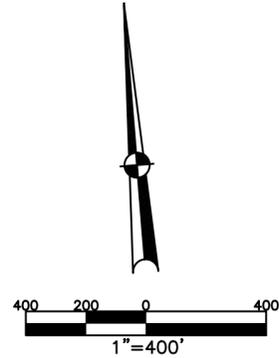

| ABBREVIATION LEGEND | |
|---------------------|------------------------------------|
| 2014OR-07759 | = RECORDER'S DOCUMENT NUMBER |
| OR 257-619 | = OFFICIAL RECORD 257 PAGE 619 |
| D.B. 613-172 | = DEED BOOK 613, PAGE 172 |
| REC. 15-72 | = RECORDER'S PLAT BOOK 15, PAGE 72 |
| LND. 33-15 | = LAND SURVEY VOLUME 33, PAGE 15 |
| LOT 19-12 | = LOT SURVEY VOLUME 19, PAGE 12 |
| R.R. 8-29 | = ROAD RECORD VOLUME 8, PAGE 29 |
| R/W | = RIGHT OF WAY |
| CL | = CENTERLINE |
| AC. | = ACRES |
| TWP. | = TOWNSHIP |
| TR. | = TRACT |
| ② | = LOT CREATED BY RECORDER'S PLAT |

| LINE LEGEND | |
|-------------|-------------------|
| | Blow-up Boundary |
| | Property Line |
| | Lot Split Line |
| | Section Line |
| | Centerline |
| | Right-of-Way Line |
| | Corporation Line |

| SURVEY INDEX | |
|-------------------|--------|
| NORTHEAST QUARTER | |
| LND 1-228 | RS 133 |
| LND 3-308 | |
| LND 4-186 | |
| LND 12-132 | |
| LND 27-71 | |
| LND 40-114 | |
| LND 45-2 | |
| LND 57-32 | |
| SOUTHEAST QUARTER | |
| LND 1-228 | |
| LND 36-77 | |
| LND 56-70 | |
| SOUTHWEST QUARTER | |
| LND 1-228 | |
| LND 25-38 | |
| NORTHWEST QUARTER | |
| LND 1-228 | |
| LND 44-42 | |
| LND 44-43 | |
| LND 44-79 | |
| LND 54-97 | |

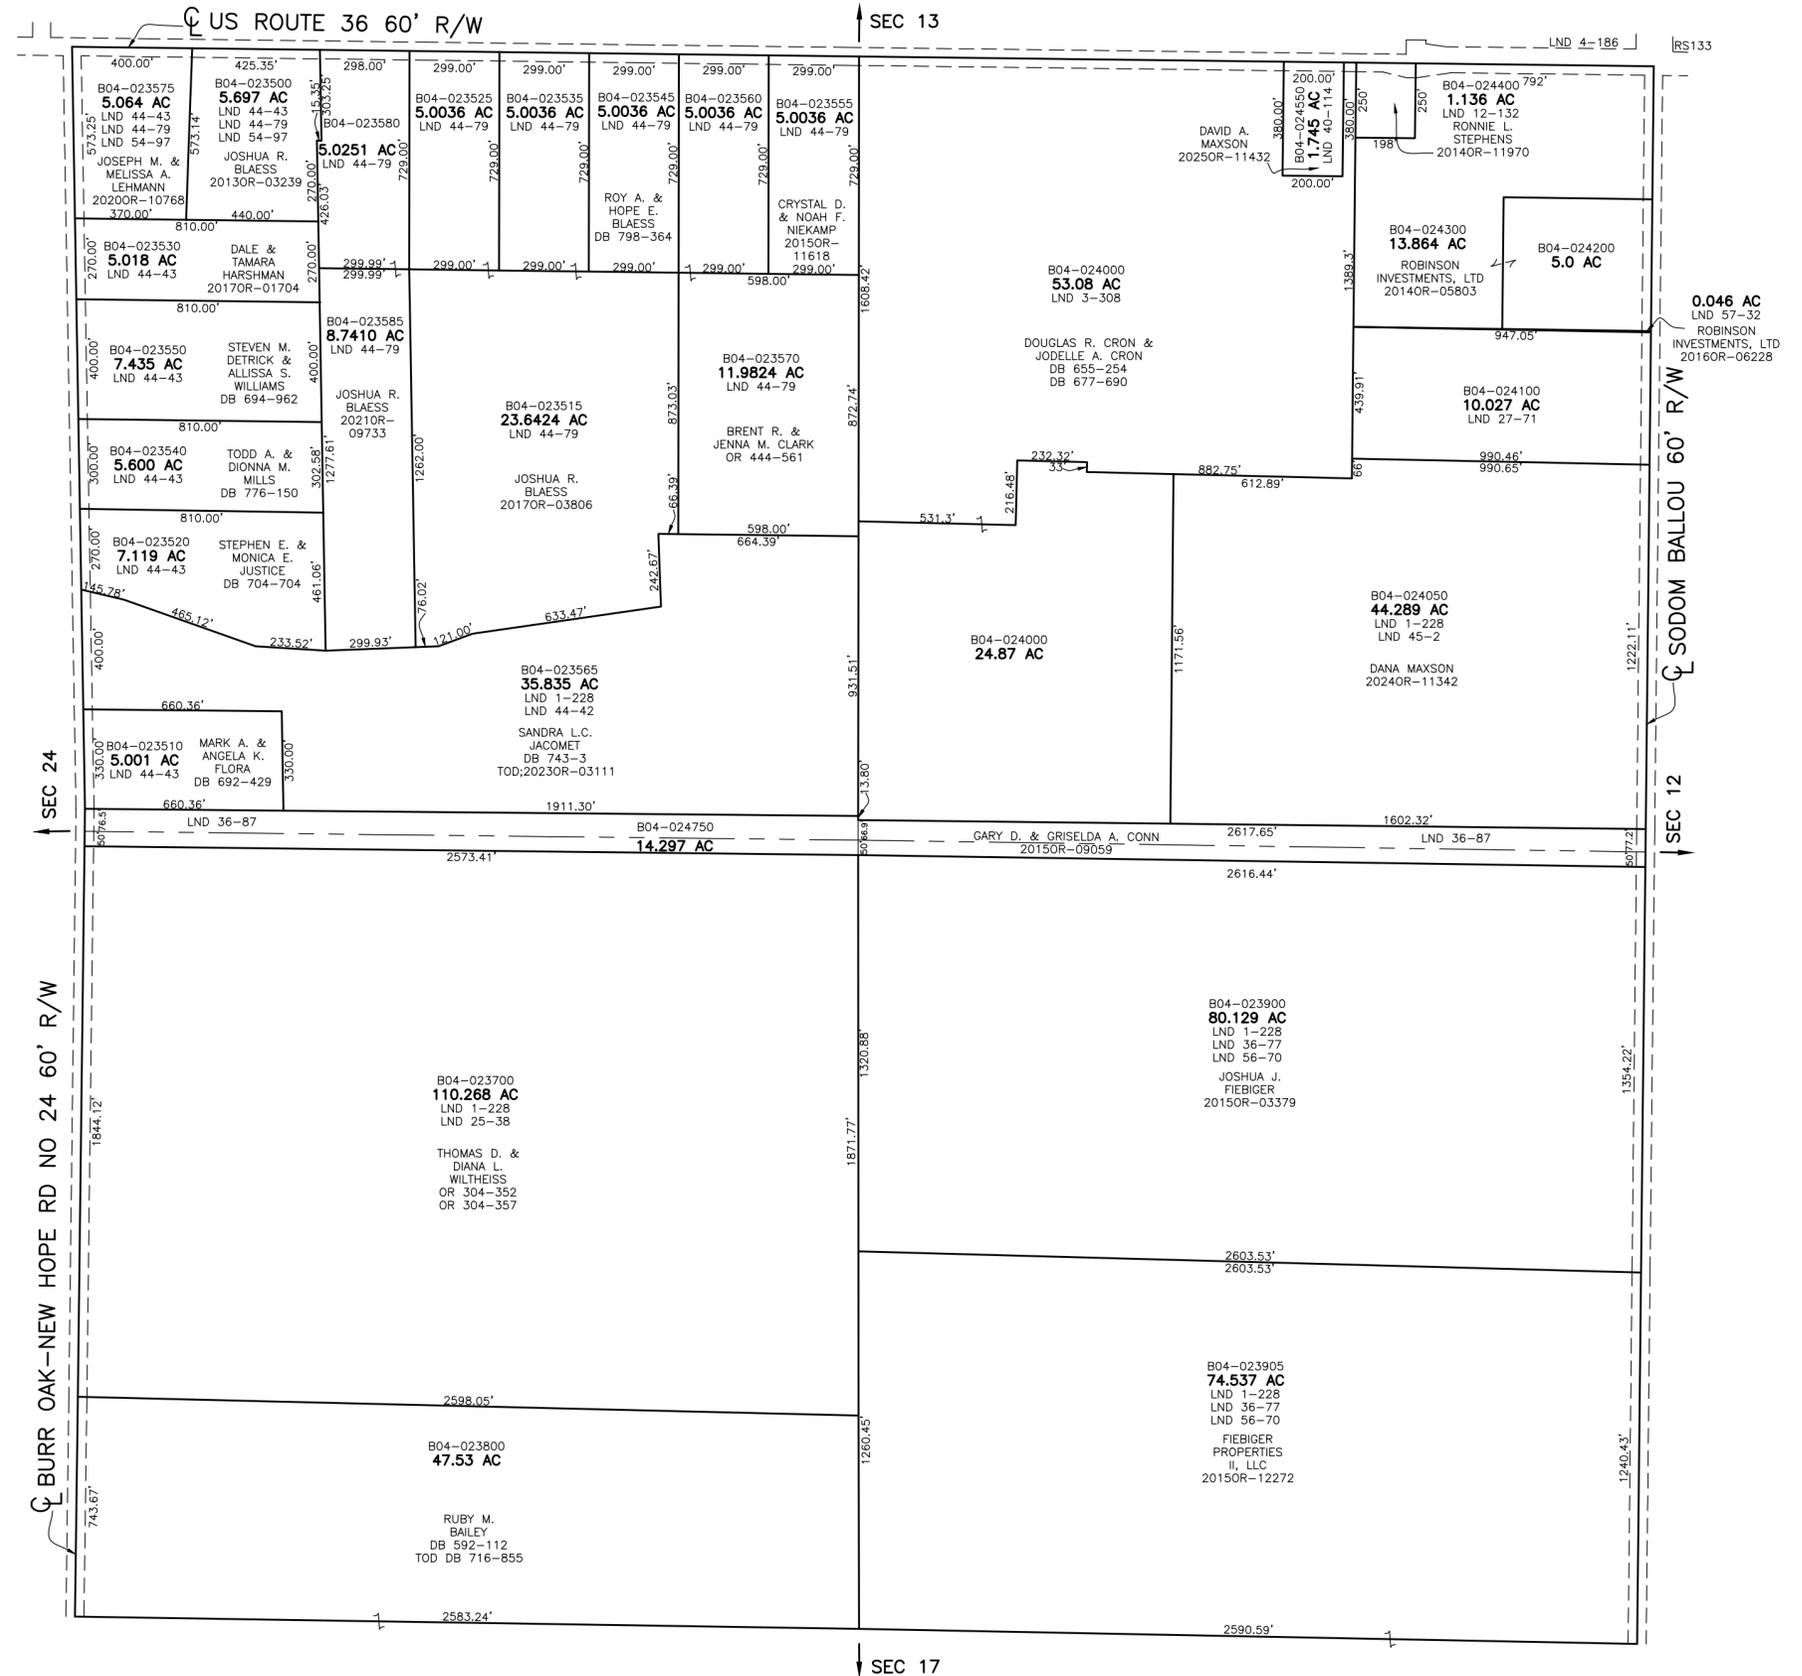

PREPARED BY: MIAMI COUNTY ENGINEER'S MAP DEPARTMENT
PAUL F. HUELSKAMP, P.E., P.S., COUNTY ENGINEER
DATE: OCTOBER 8, 2020 IMG
REVISED: October 6, 2025 APALMER