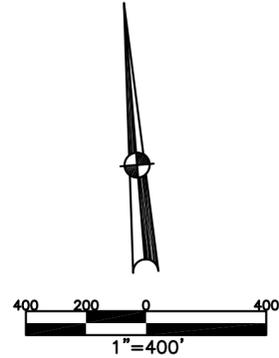


BROWN TOWNSHIP  
MIAMI COUNTY, OHIO

SECTION 19 TOWN 2 RANGE 12

PARCEL NUMBER  
B04-\_\_\_\_\_

PLAT 16



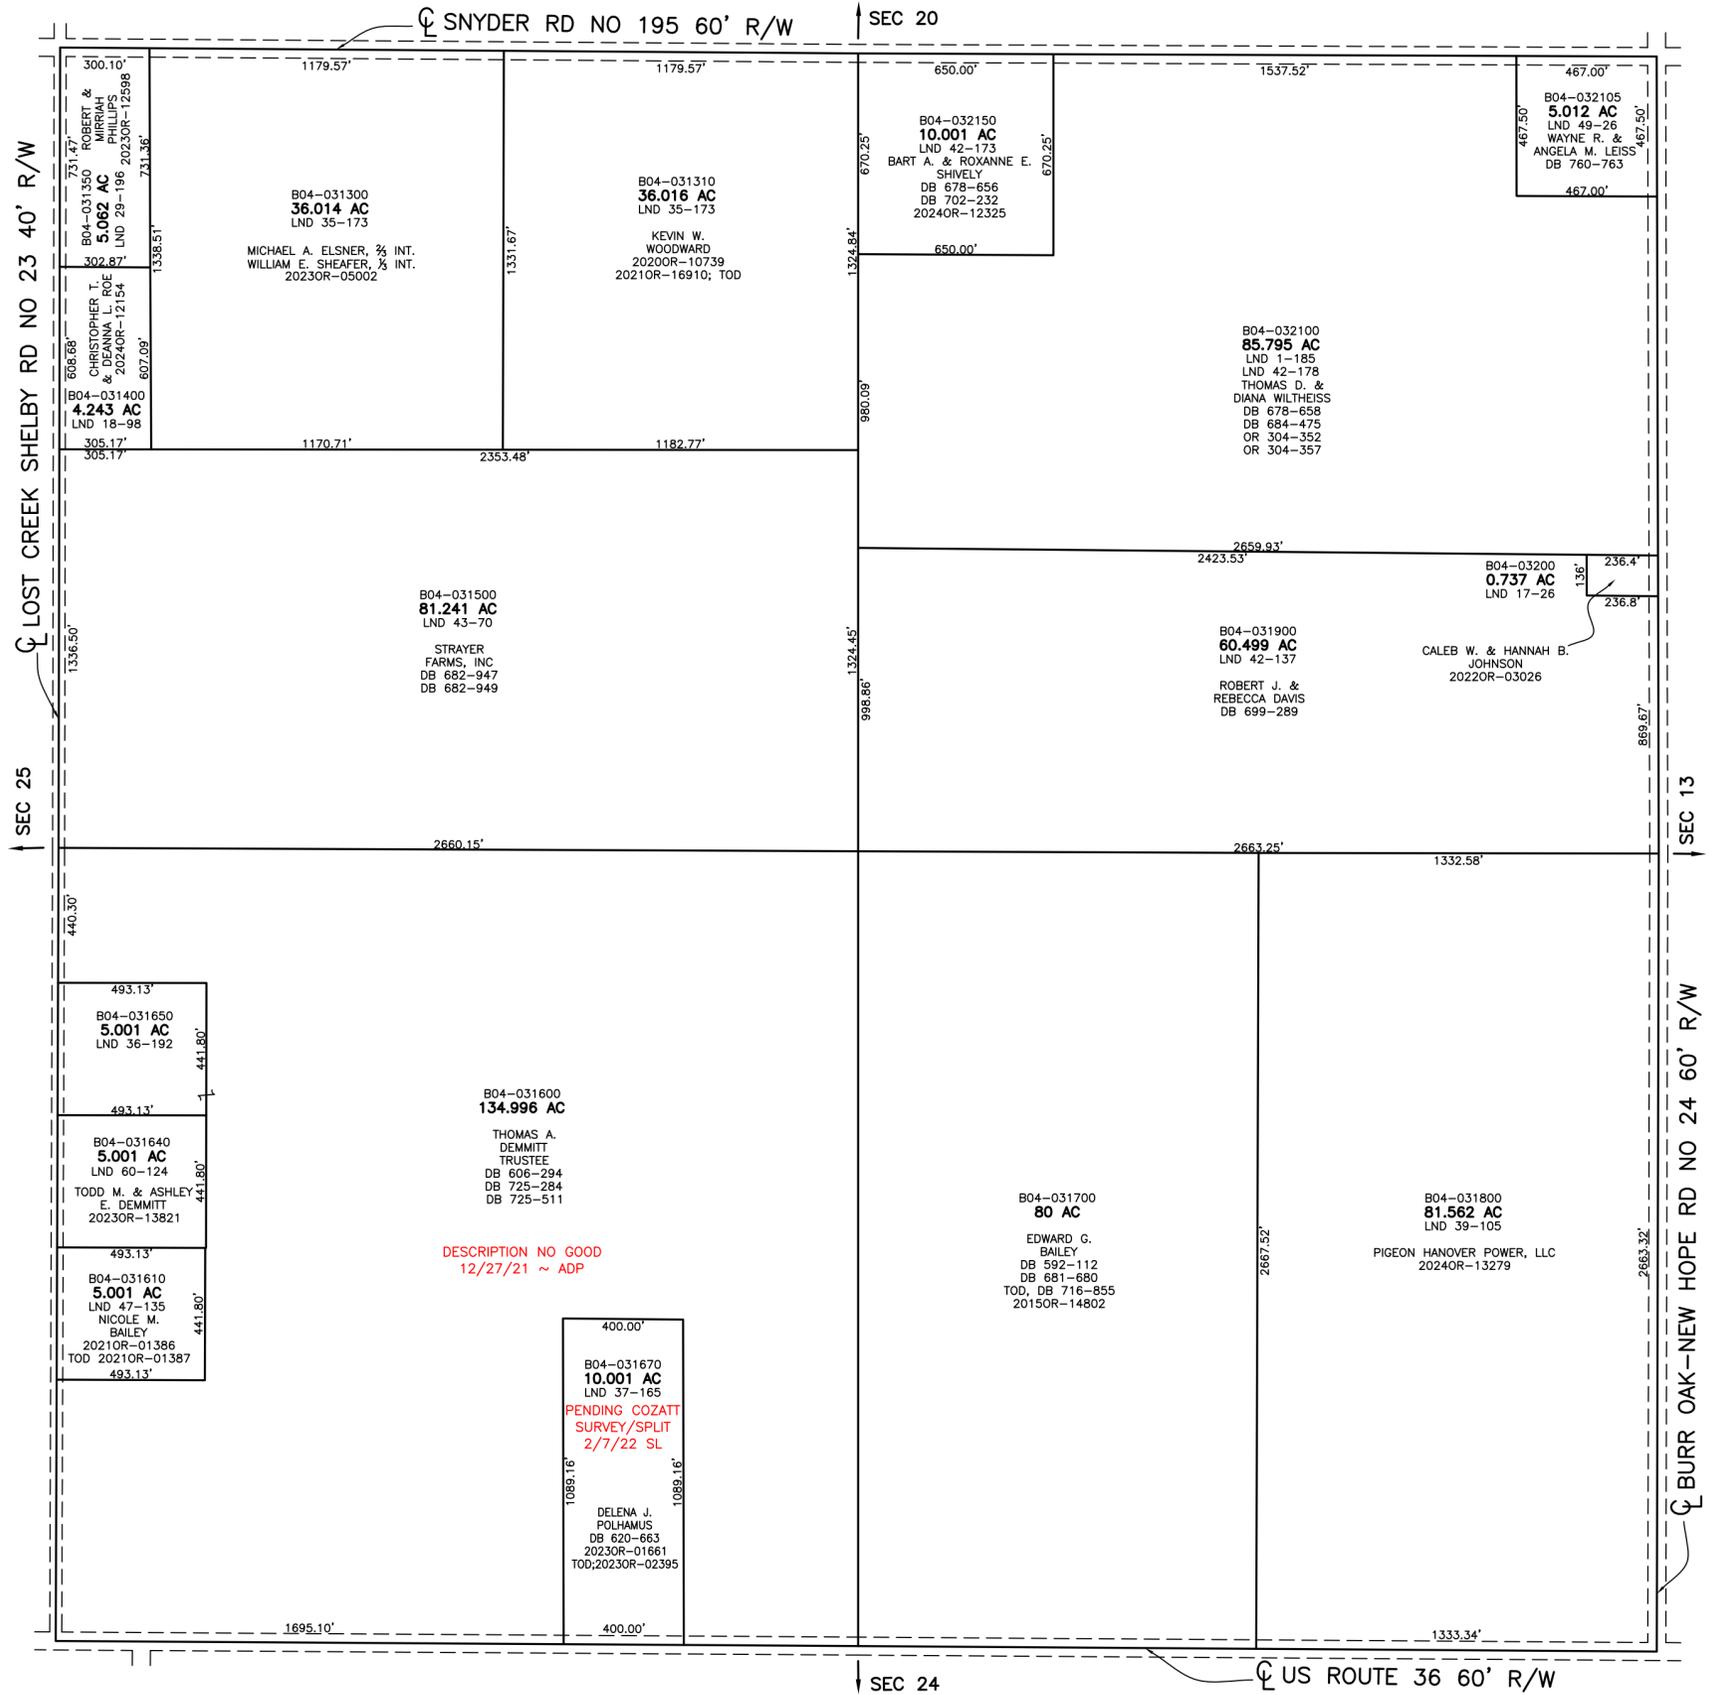
ABBREVIATION LEGEND	
2014OR-07759	= RECORDER'S DOCUMENT NUMBER
OR 257-619	= OFFICIAL RECORD 257 PAGE 619
D.B. 613-172	= DEED BOOK 613, PAGE 172
REC. 15-72	= RECORDER'S PLAT BOOK 15, PAGE 72
LND. 33-15	= LAND SURVEY VOLUME 33, PAGE 15
LOT 19-12	= LOT SURVEY VOLUME 19, PAGE 12
R.R. 8-29	= ROAD RECORD VOLUME 8, PAGE 29
R/W	= RIGHT OF WAY
CL	= CENTERLINE
AC.	= ACRES
TWP.	= TOWNSHIP
TR.	= TRACT
②	= LOT CREATED BY RECORDER'S PLAT

LINE LEGEND	
	Blow-up Boundary
	Property Line
	Lot Split Line
	Section Line
	Centerline
	Right-of-Way Line
	Corporation Line

SURVEY INDEX	
NORTHEAST QUARTER	
LND 1-185	
LND 17-26	
LND 42-137	
LND 42-173	
LND 49-26	
SOUTHEAST QUARTER	
LND 39-105	
SOUTHWEST QUARTER	
LND 36-192	
LND 37-165	
LND 47-135	
LND 60-124	
NORTHWEST QUARTER	
LND 18-98	
LND 29-196	
LND 35-173	



PREPARED BY: MIAMI COUNTY ENGINEER'S MAP DEPARTMENT  
PAUL P. HUELSKAMP, P.E., P.S., COUNTY ENGINEER  
DATE: OCTOBER 27, 2020 IMG  
REVISED: December 20, 2024 JBOGART