


BROWN TOWNSHIP
MIAMI COUNTY, OHIO

SECTION 25 TOWN 2 RANGE 12

PARCEL NUMBER
B04-_____


PLAT 21

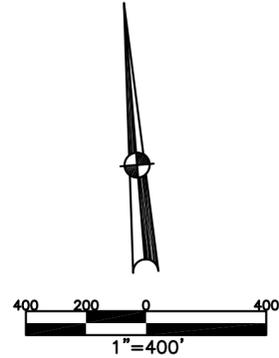

ABBREVIATION LEGEND	
20140R-07759	= RECORDER'S DOCUMENT NUMBER
OR 257-619	= OFFICIAL RECORD 257 PAGE 619
D.B. 613-172	= DEED BOOK 613, PAGE 172
REC. 15-72	= RECORDER'S PLAT BOOK 15, PAGE 72
LND. 33-15	= LAND SURVEY VOLUME 33, PAGE 15
LOT 19-12	= LOT SURVEY VOLUME 19, PAGE 12
R.R. 8-29	= ROAD RECORD VOLUME 8, PAGE 29
R/W	= RIGHT OF WAY
CL	= CENTERLINE
AC.	= ACRES
TWP.	= TOWNSHIP
TR.	= TRACT
②	= LOT CREATED BY RECORDER'S PLAT

LINE LEGEND	
	Blow-up Boundary
	Property Line
	Lot Split Line
	Section Line
	Centerline
	Right-of-Way Line
	Corporation Line

SURVEY INDEX	
NORTHEAST QUARTER	
LND 1-233	LND 38-76
LND 32-53	LND 58-142
LND 33-101	
LND 33-121	
LND 34-79	
LND 35-170	
LND 36-90	
LND 37-105	
SOUTHEAST QUARTER	
LND 11-106	LND 42-149
LND 29-194	LND 58-142
LND 34-79	
LND 35-2	
LND 35-101	
LND 37-98	
LND 37-105	
LND 41-80	
SOUTHWEST QUARTER	
LND 3-427	LND 43-119
LND 4-219	LND 60-141
LND 9-91	
LND 26-61	
LND 26-154	
LND 34-158	
LND 35-42	
LND 42-200	
NORTHWEST QUARTER	
LND 1-233	
LND 26-86	
LND 22-26	
LND 27-152	
LND 30-2	
LND 36-103	
LND 63-7	

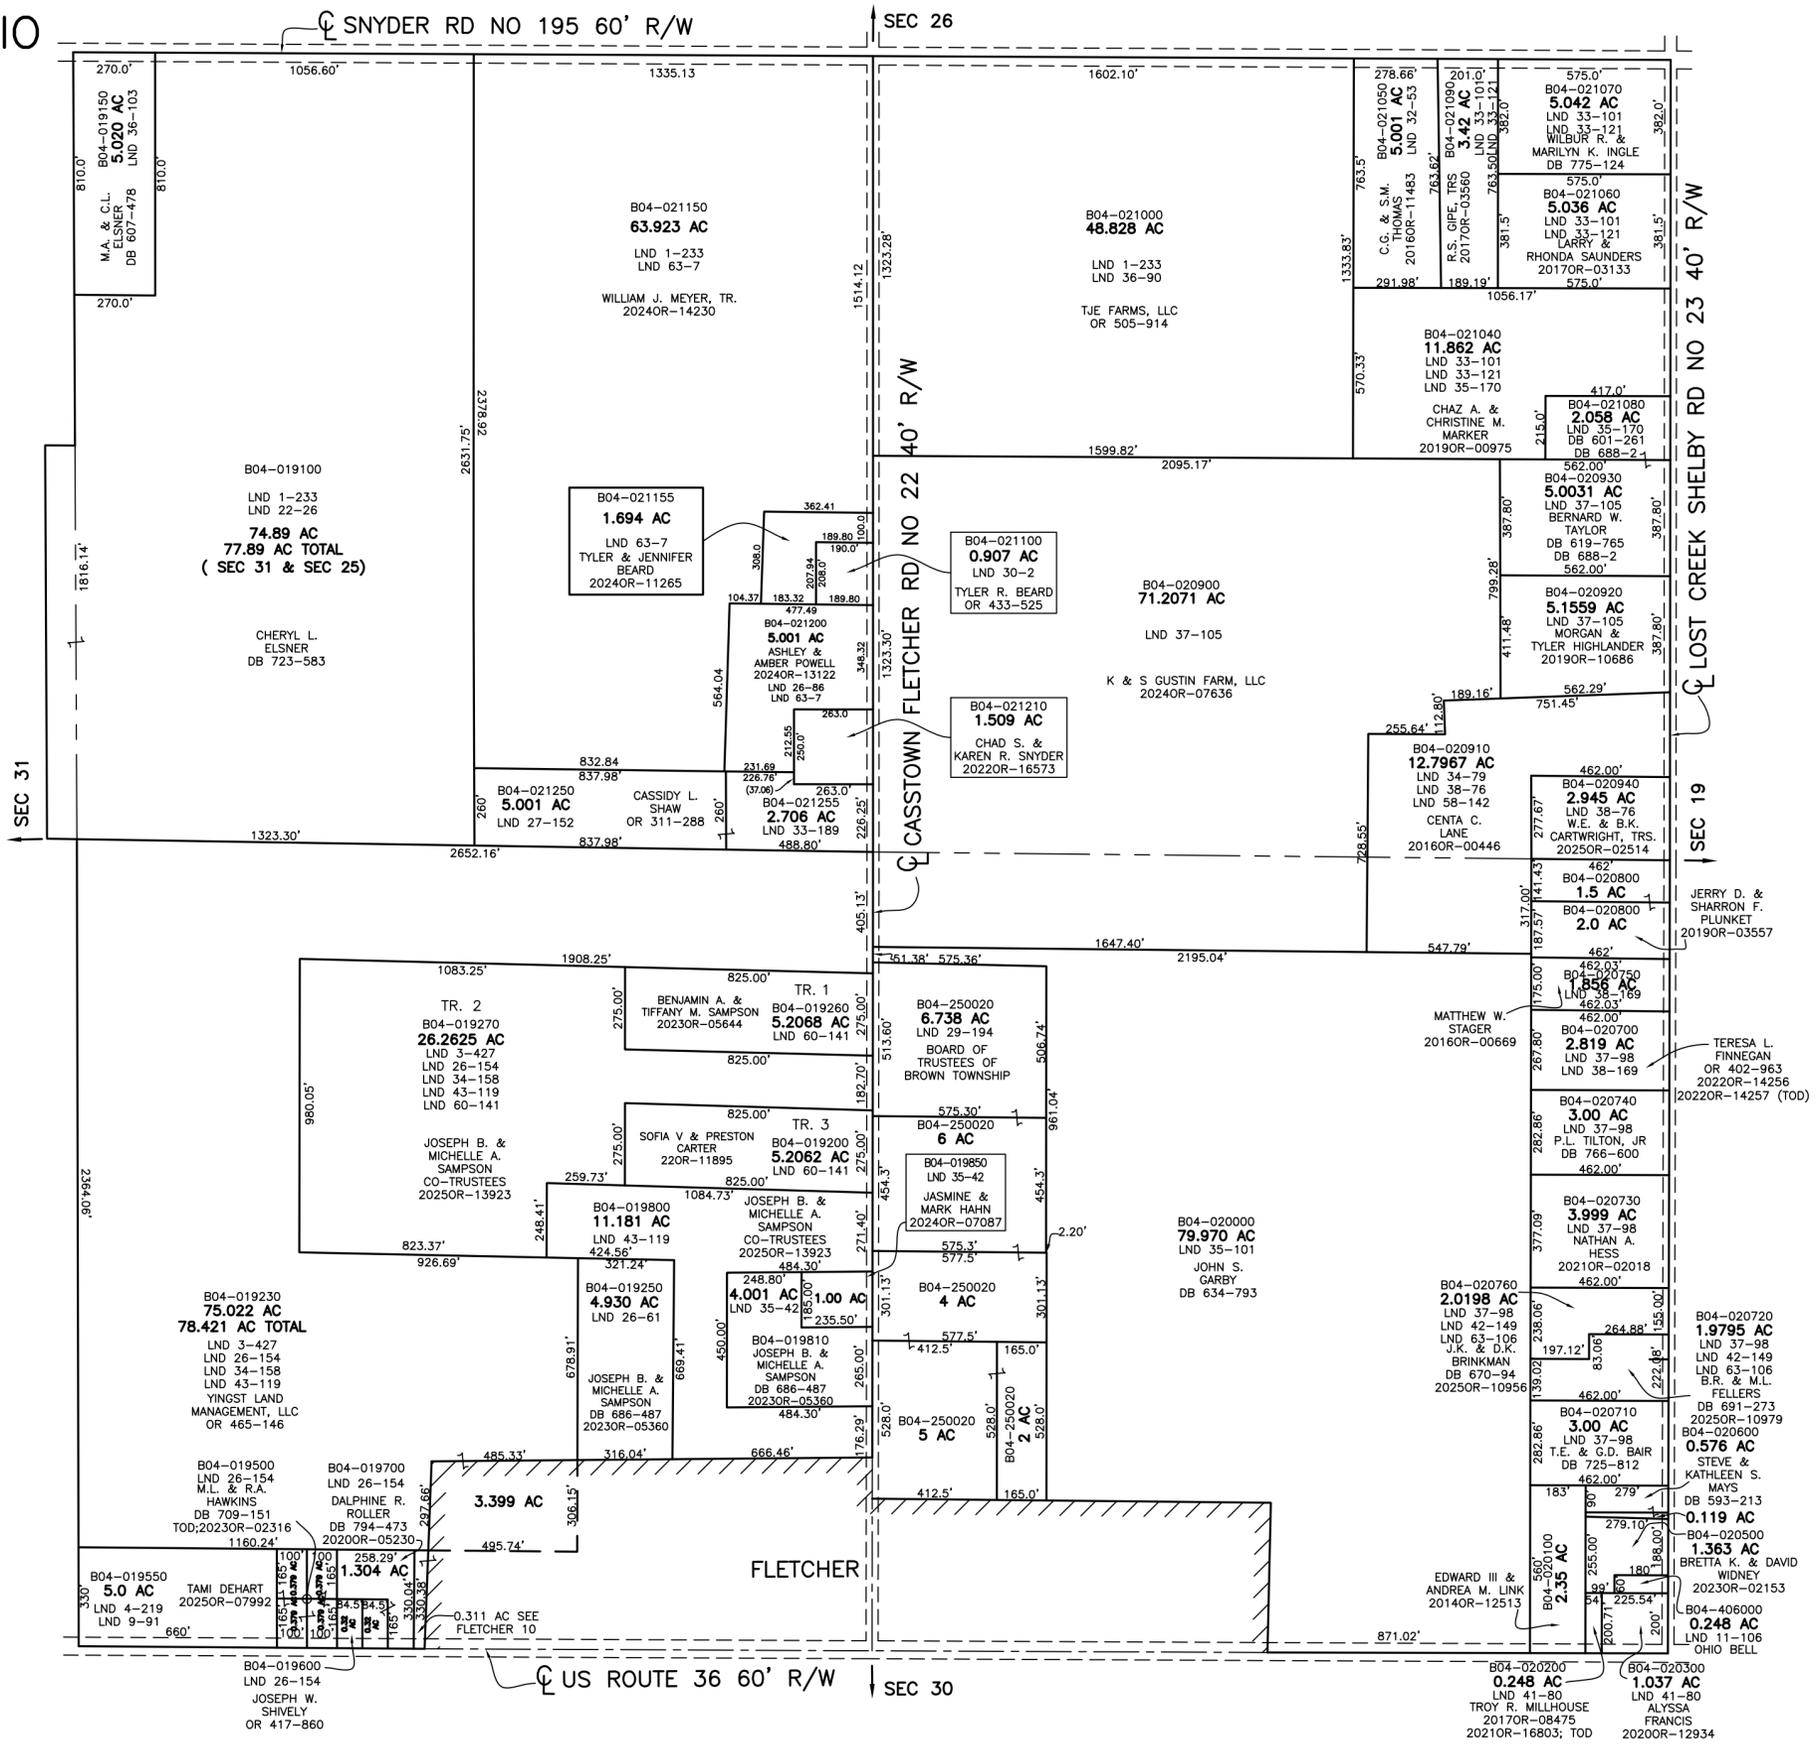

PREPARED BY: MIAMI COUNTY ENGINEER'S MAP DEPARTMENT
PAUL P. HUELSKAMP, P.E., P.S., COUNTY ENGINEER
DATE: FEBRUARY 17, 2021 IMG
REVISED: December 3, 2025 JBOGART