


BROWN TOWNSHIP
MIAMI COUNTY, OHIO

SECTION 33 TOWN 2 RANGE 12

PARCEL NUMBER
B04-_____

PLAT 28

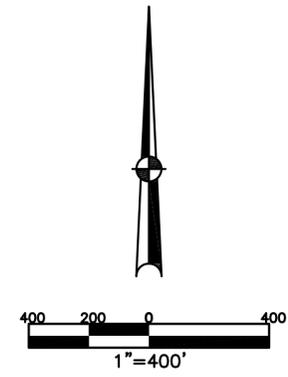

ABBREVIATION LEGEND

20140R-00759	=	RECORDER'S DOCUMENT NUMBER
OR 406-509	=	OFFICIAL RECORD 406 PAGE 509
D.B. 613-172	=	DEED BOOK 613, PAGE 172
REC. 15-72	=	RECORDER'S PLAT BOOK 15, PAGE 72
LND. 33-15	=	LAND SURVEY VOLUME 33, PAGE 15
LOT 19-12	=	LOT SURVEY VOLUME 19, PAGE 12
R.R. 8-29	=	ROAD RECORD VOLUME 8, PAGE 29
R/W	=	RIGHT OF WAY
C	=	CENTERLINE
AC.	=	ACRES
TWP.	=	TOWNSHIP
TR.	=	TRACT
IL	=	INLOT
OL	=	OUTLOT


LINE LEGEND

	Blow-up Boundary
	Plat Line
	Property Line
	Lot Split Line
	Section Line
	Centerline
	Right-of-Way Line
	Easement
	Pending Survey/Split
	Pending Replat
	School District
	Former OL Line
	Township Line
	Corporation Line

SURVEY INDEX

LND	LOT	REC
LND 3-96		
LND 4-150		
LND 12-152		
LND 14-84		
LND 25-54		
LND 26-97		
LND 27-192		
LND 34-107		
LND 37-18		
LND 38-172		
LND 43-115		
LND 50-195		
LND 51-131		
LND 51-135		
LND 51-151		
LND 52-40		
LND 53-7		
LND 61-59		
LND 62-117		
LND 60-30		

PREPARED BY: MIAMI COUNTY ENGINEER'S MAP DEPARTMENT
PAUL P. HUELSKAMP, P.E., P.S., COUNTY ENGINEER
DATE: 03. 25, 2024 JBOGART
REVISED: 1/2/2026 MSTORMS

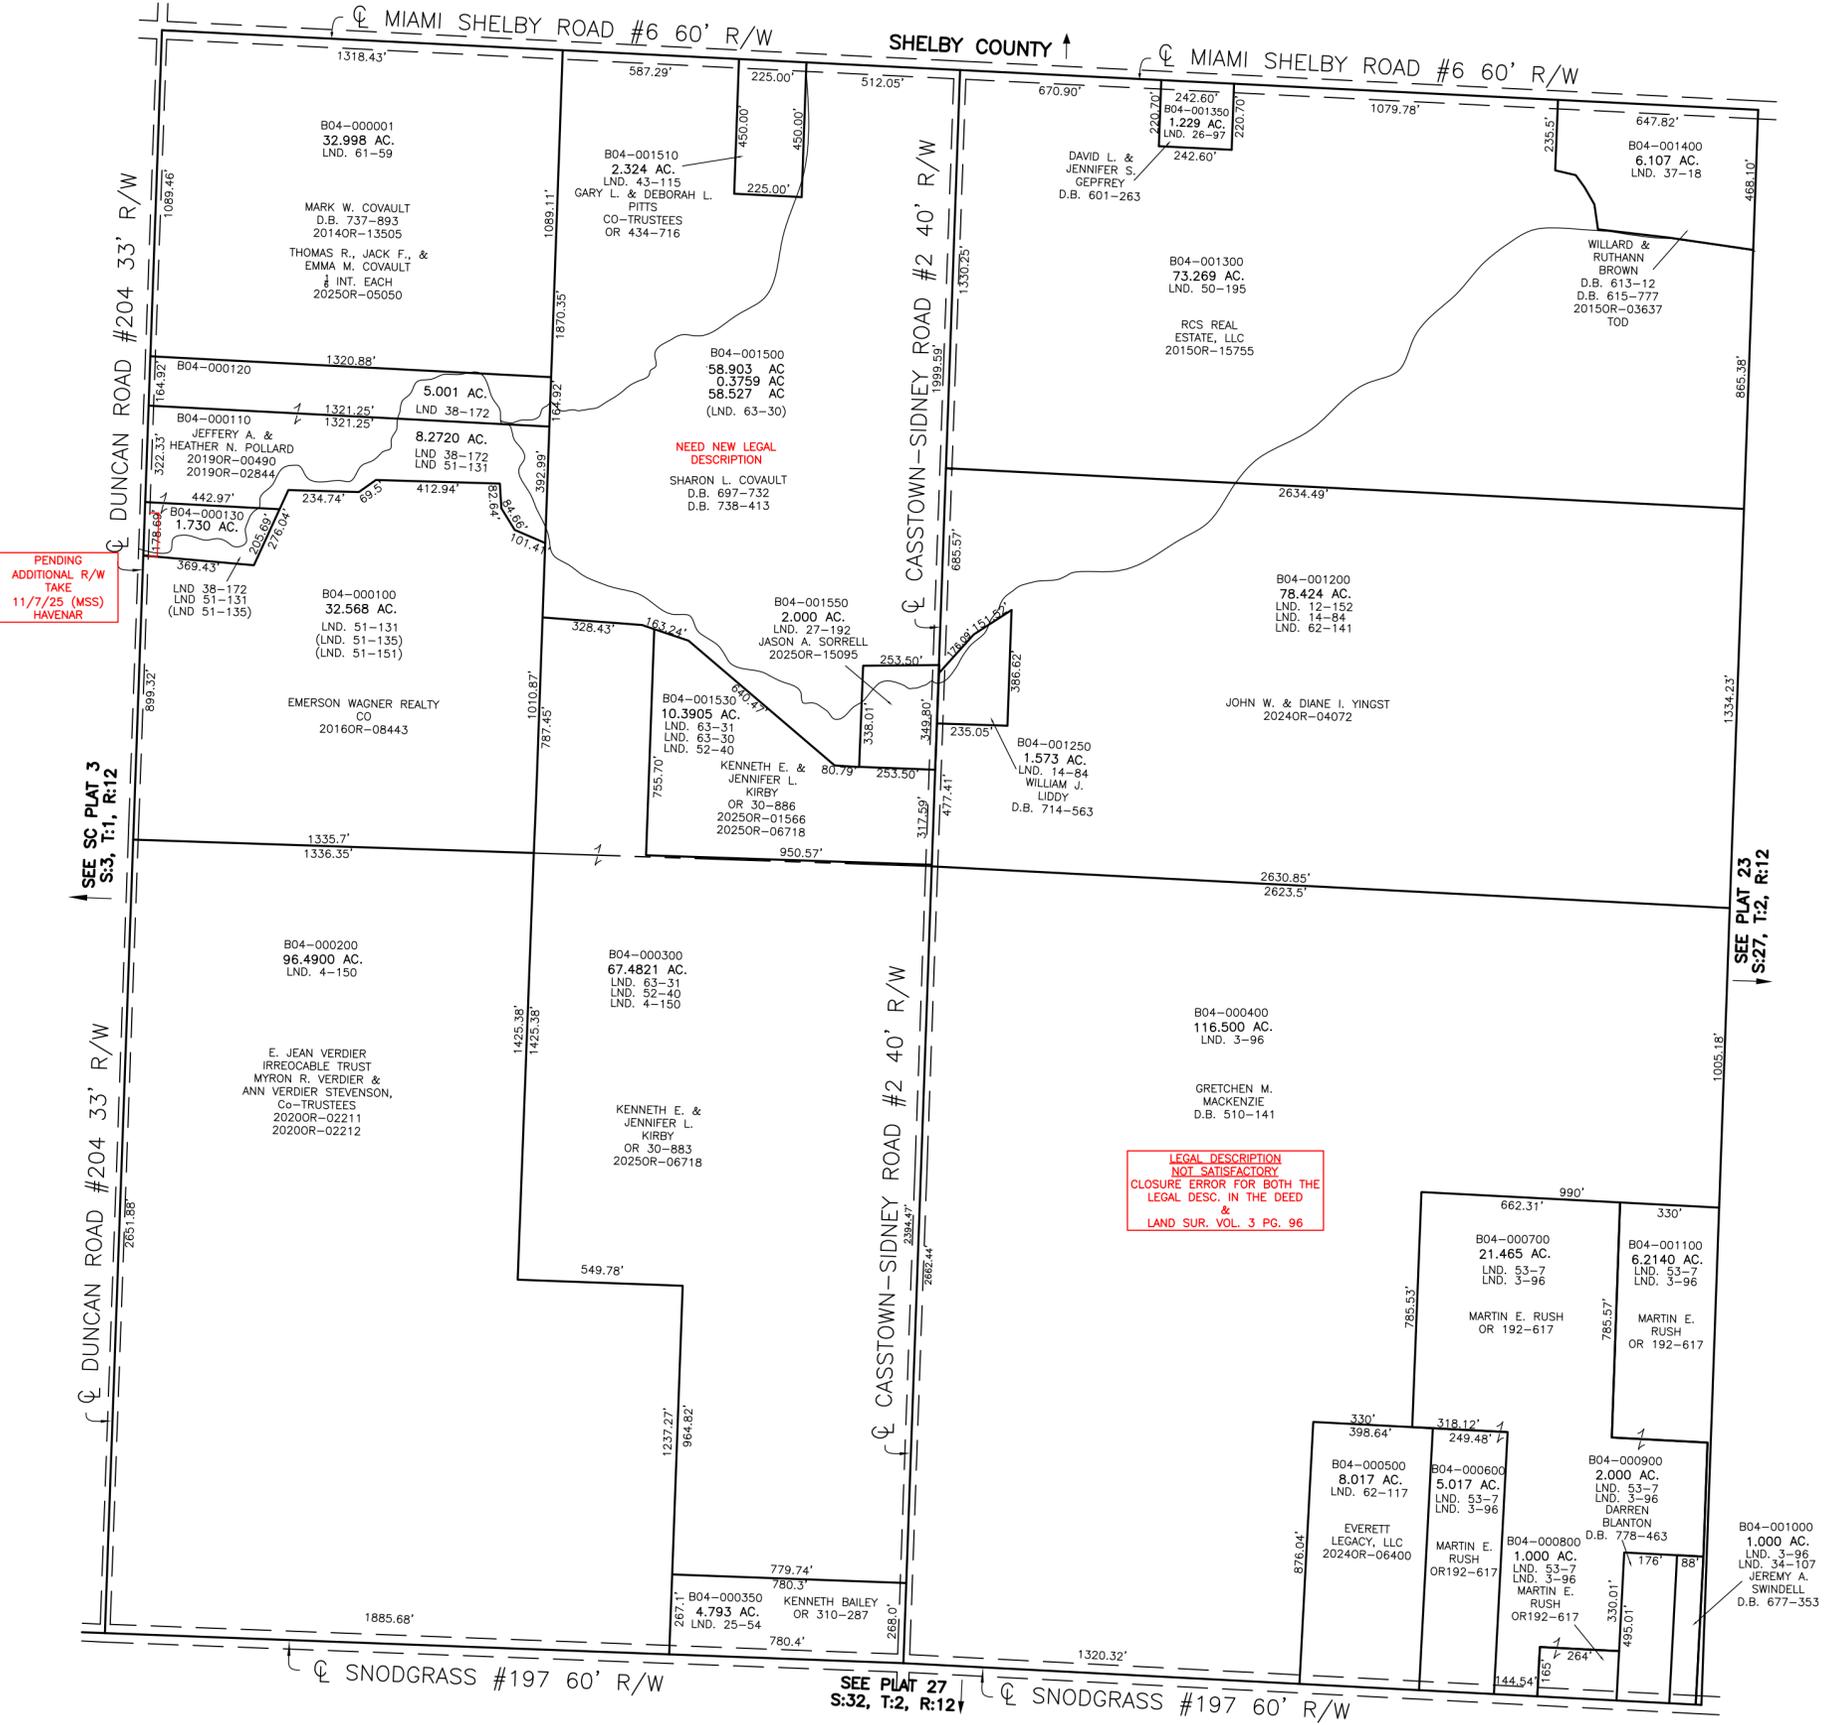

SEE PLAT 27
S:32, T:2, R:12

SEE PLAT 23
S:27, T:2, R:12