


BROWN TOWNSHIP
MIAMI COUNTY, OHIO

SECTION 2 TOWN 2 RANGE 12

PARCEL NUMBER
B04-_____

PLAT 2

SEE BROWN TOWNSHIP 3

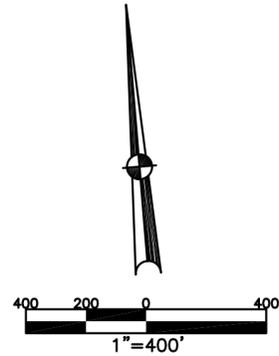


ABBREVIATION LEGEND	
20140R-07759	= RECORDER'S DOCUMENT NUMBER
OR 257-619	= OFFICIAL RECORD 257 PAGE 619
D.B. 613-172	= DEED BOOK 613, PAGE 172
REC. 15-72	= RECORDER'S PLAT BOOK 15, PAGE 72
LND. 33-15	= LAND SURVEY VOLUME 33, PAGE 15
LOT 19-12	= LOT SURVEY VOLUME 19, PAGE 12
R.R. 8-29	= ROAD RECORD VOLUME 8, PAGE 29
R/W	= RIGHT OF WAY
C	= CENTERLINE
AC.	= ACRES
TWP.	= TOWNSHIP
TR.	= TRACT
②	= LOT CREATED BY RECORDER'S PLAT

LINE LEGEND	
	Blow-up Boundary
	Property Line
	Lot Split Line
	Section Line
	Centerline
	Right-of-Way Line
	Corporation Line

SURVEY INDEX	
NORTHEAST QUARTER	
LND. 22-31 LND. 38-55 LND. 38-57 LND. 41-125 LND. 42-34 LND. 42-60 LND. 42-117	LND. 48-72
SOUTHEAST QUARTER	
LND. 26-56 LND. 26-62 LND. 45-33 LND. 46-48 LND. 48-74	R. R. 8-67
SOUTHWEST QUARTER	
LND. 1-216 LND. 38-177 LND. 51-2 LND. 52-179 LND. 58-172	R. R. 8-67
NORTHWEST QUARTER	
LND. 1-216 LND. 19-24 LND. 51-2	

PREPARED BY: MIAMI COUNTY ENGINEER'S MAP DEPARTMENT
PAUL P. HUELSKAMP, P.E., P.S., COUNTY ENGINEER
DATE: OCTOBER 15, 2019 MB
REVISED: July 21, 2025 MStorms

SEE BROWN TOWNSHIP 7

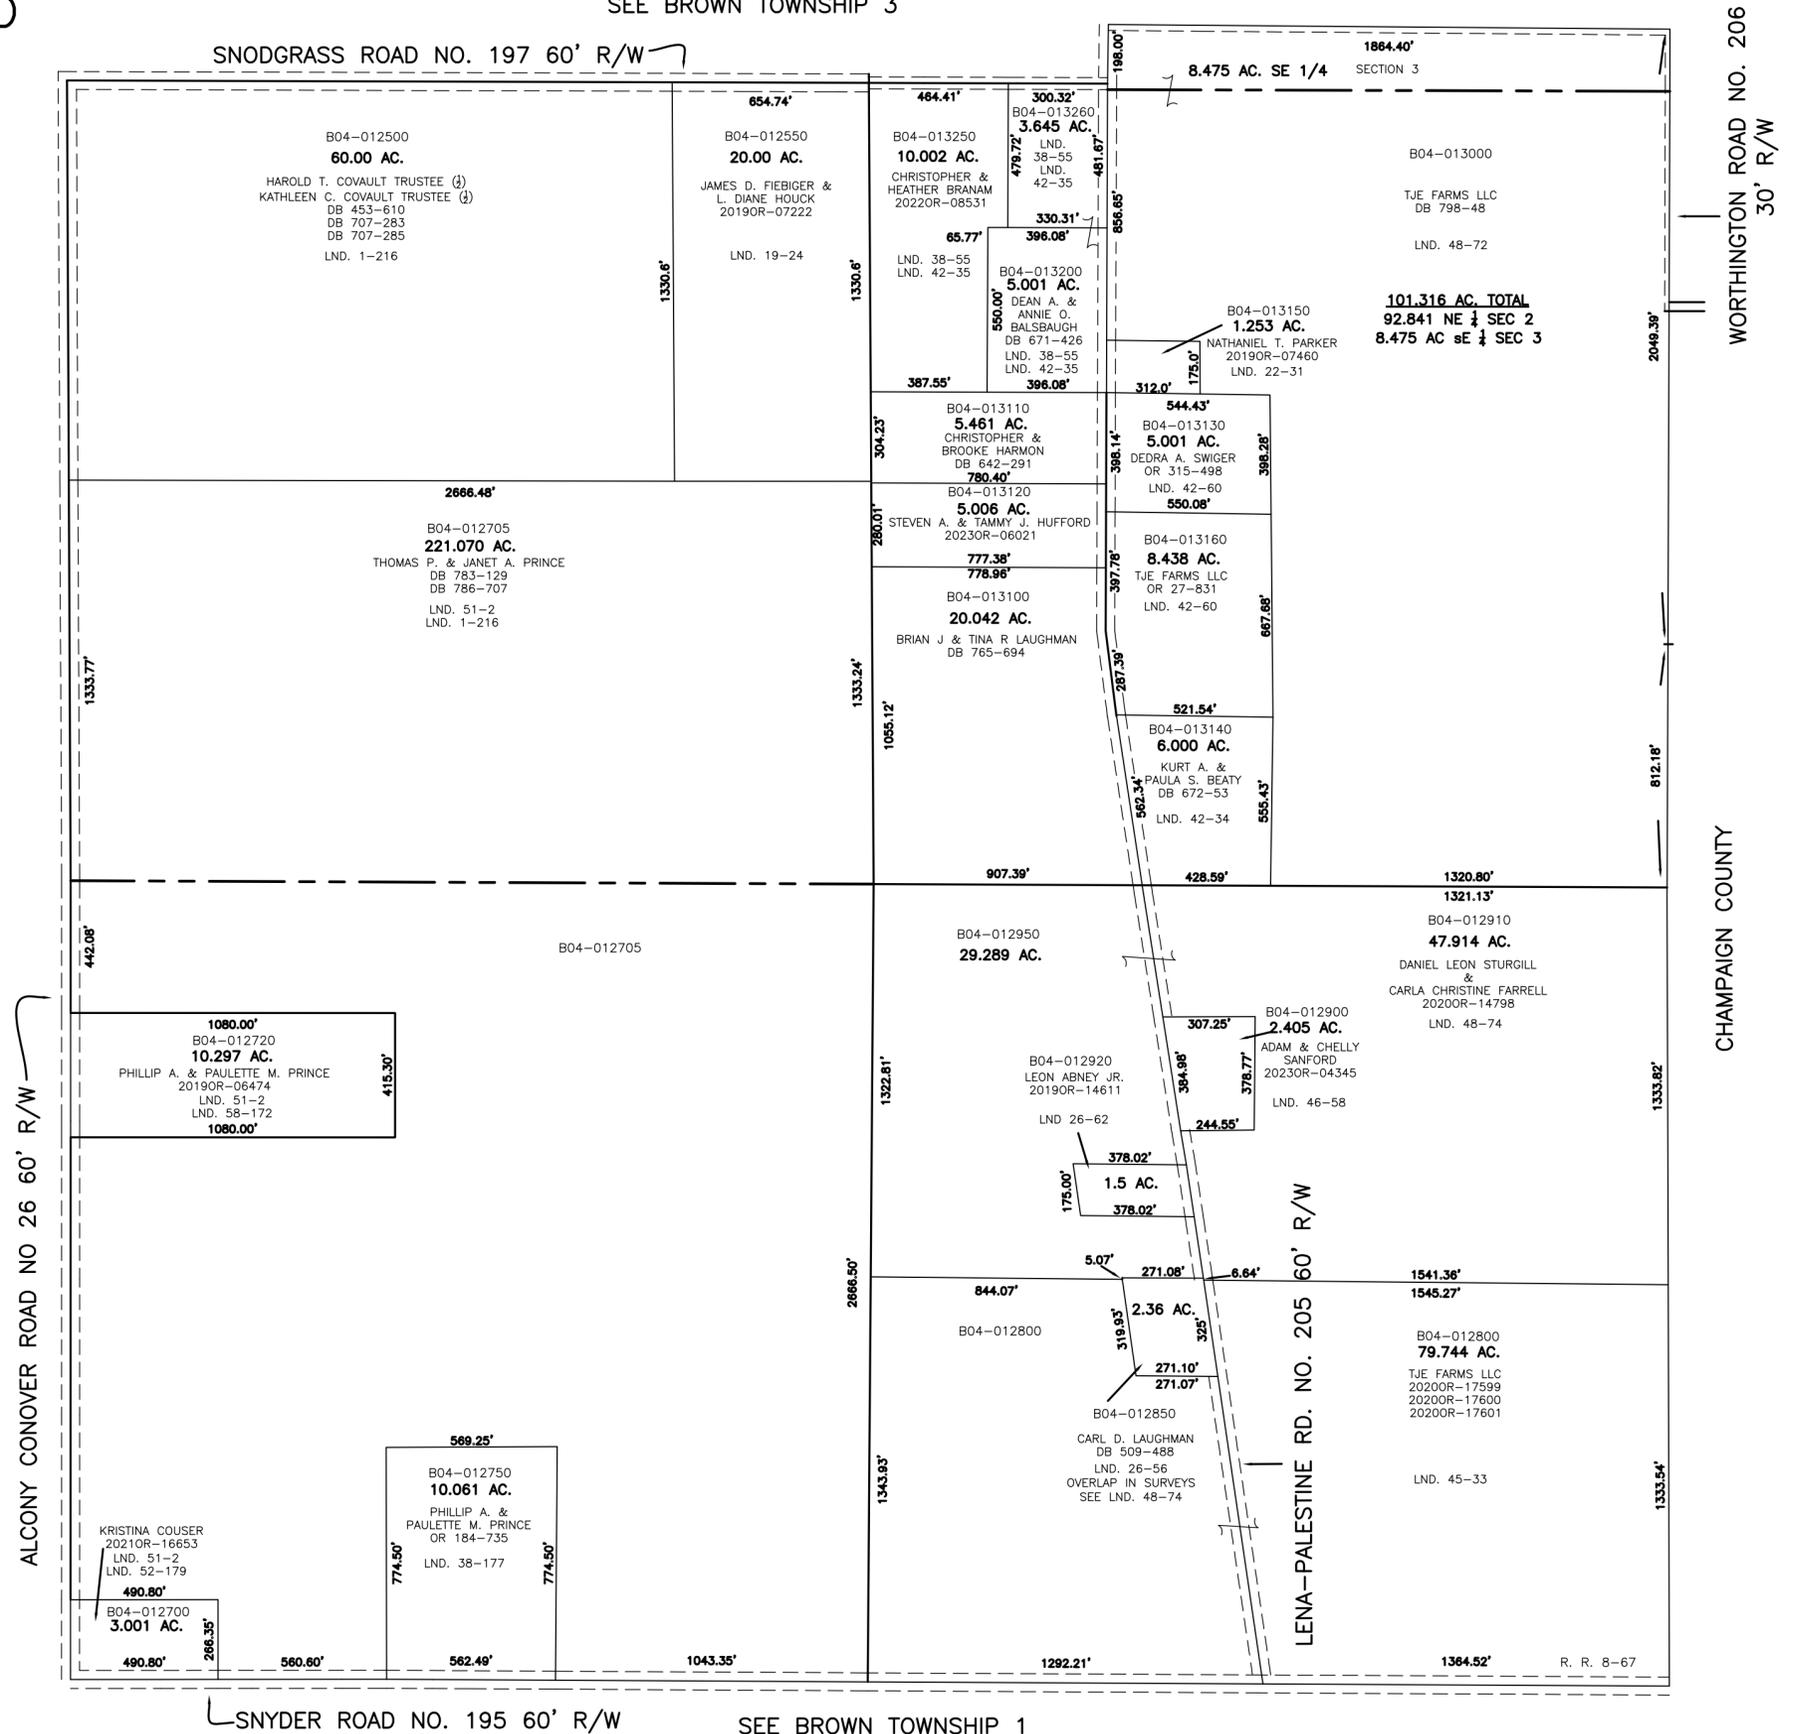

SNYDER ROAD NO. 195 60' R/W

SEE BROWN TOWNSHIP 1

WORTHINGTON ROAD NO. 206
30' R/W

CHAMPAIGN COUNTY