


BROWN TOWNSHIP
MIAMI COUNTY, OHIO

SECTION 5 TOWN 2 RANGE 11

PARCEL NUMBER
B04-_____

PLAT 4

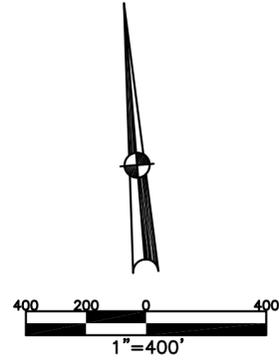

ABBREVIATION LEGEND

2014OR-07759 = RECORDER'S DOCUMENT NUMBER
OR 257-619 = OFFICIAL RECORD 257 PAGE 619
D.B. 613-172 = DEED BOOK 613, PAGE 172
REC. 15-72 = RECORDER'S PLAT BOOK 15, PAGE 72
LND. 33-15 = LAND SURVEY VOLUME 33, PAGE 15
LOT 19-12 = LOT SURVEY VOLUME 19, PAGE 12
R.R. 8-29 = ROAD RECORD VOLUME 8, PAGE 29
R/W = RIGHT OF WAY
C = CENTERLINE
AC. = ACRES
TWP. = TOWNSHIP
TR. = TRACT
② = LOT CREATED BY RECORDER'S PLAT

LINE LEGEND

———— Blow-up Boundary
———— Property Line
- - - - Lot Split Line
- - - - Section Line
- - - - Centerline
- - - - Right-of-Way Line
/////// Corporation Line

SURVEY INDEX

NORTHEAST QUARTER

LND 11-8
LND 46-54

SOUTHEAST QUARTER

LND 18-57
LND 35-109
LND 46-63
LND 51-73
LND 57-187
LND 61-85


SOUTHWEST QUARTER

LND 3-104
LND 5-86
LND 11-89
LND 35-109
LND 46-5
LND 46-63
LND 57-14
LND 57-162

NORTHWEST QUARTER

LND 3-104
LND 27-9
LND 45-133
LND 46-5
LND 46-54
LND 45-133

PREPARED BY: MIAMI COUNTY ENGINEER'S MAP DEPARTMENT
PAUL P. HUELSKAMP, P.E., P.S., COUNTY ENGINEER
DATE: DECEMBER 27, 2019 MBR
REVISED: November 16, 2023 MSTORMS

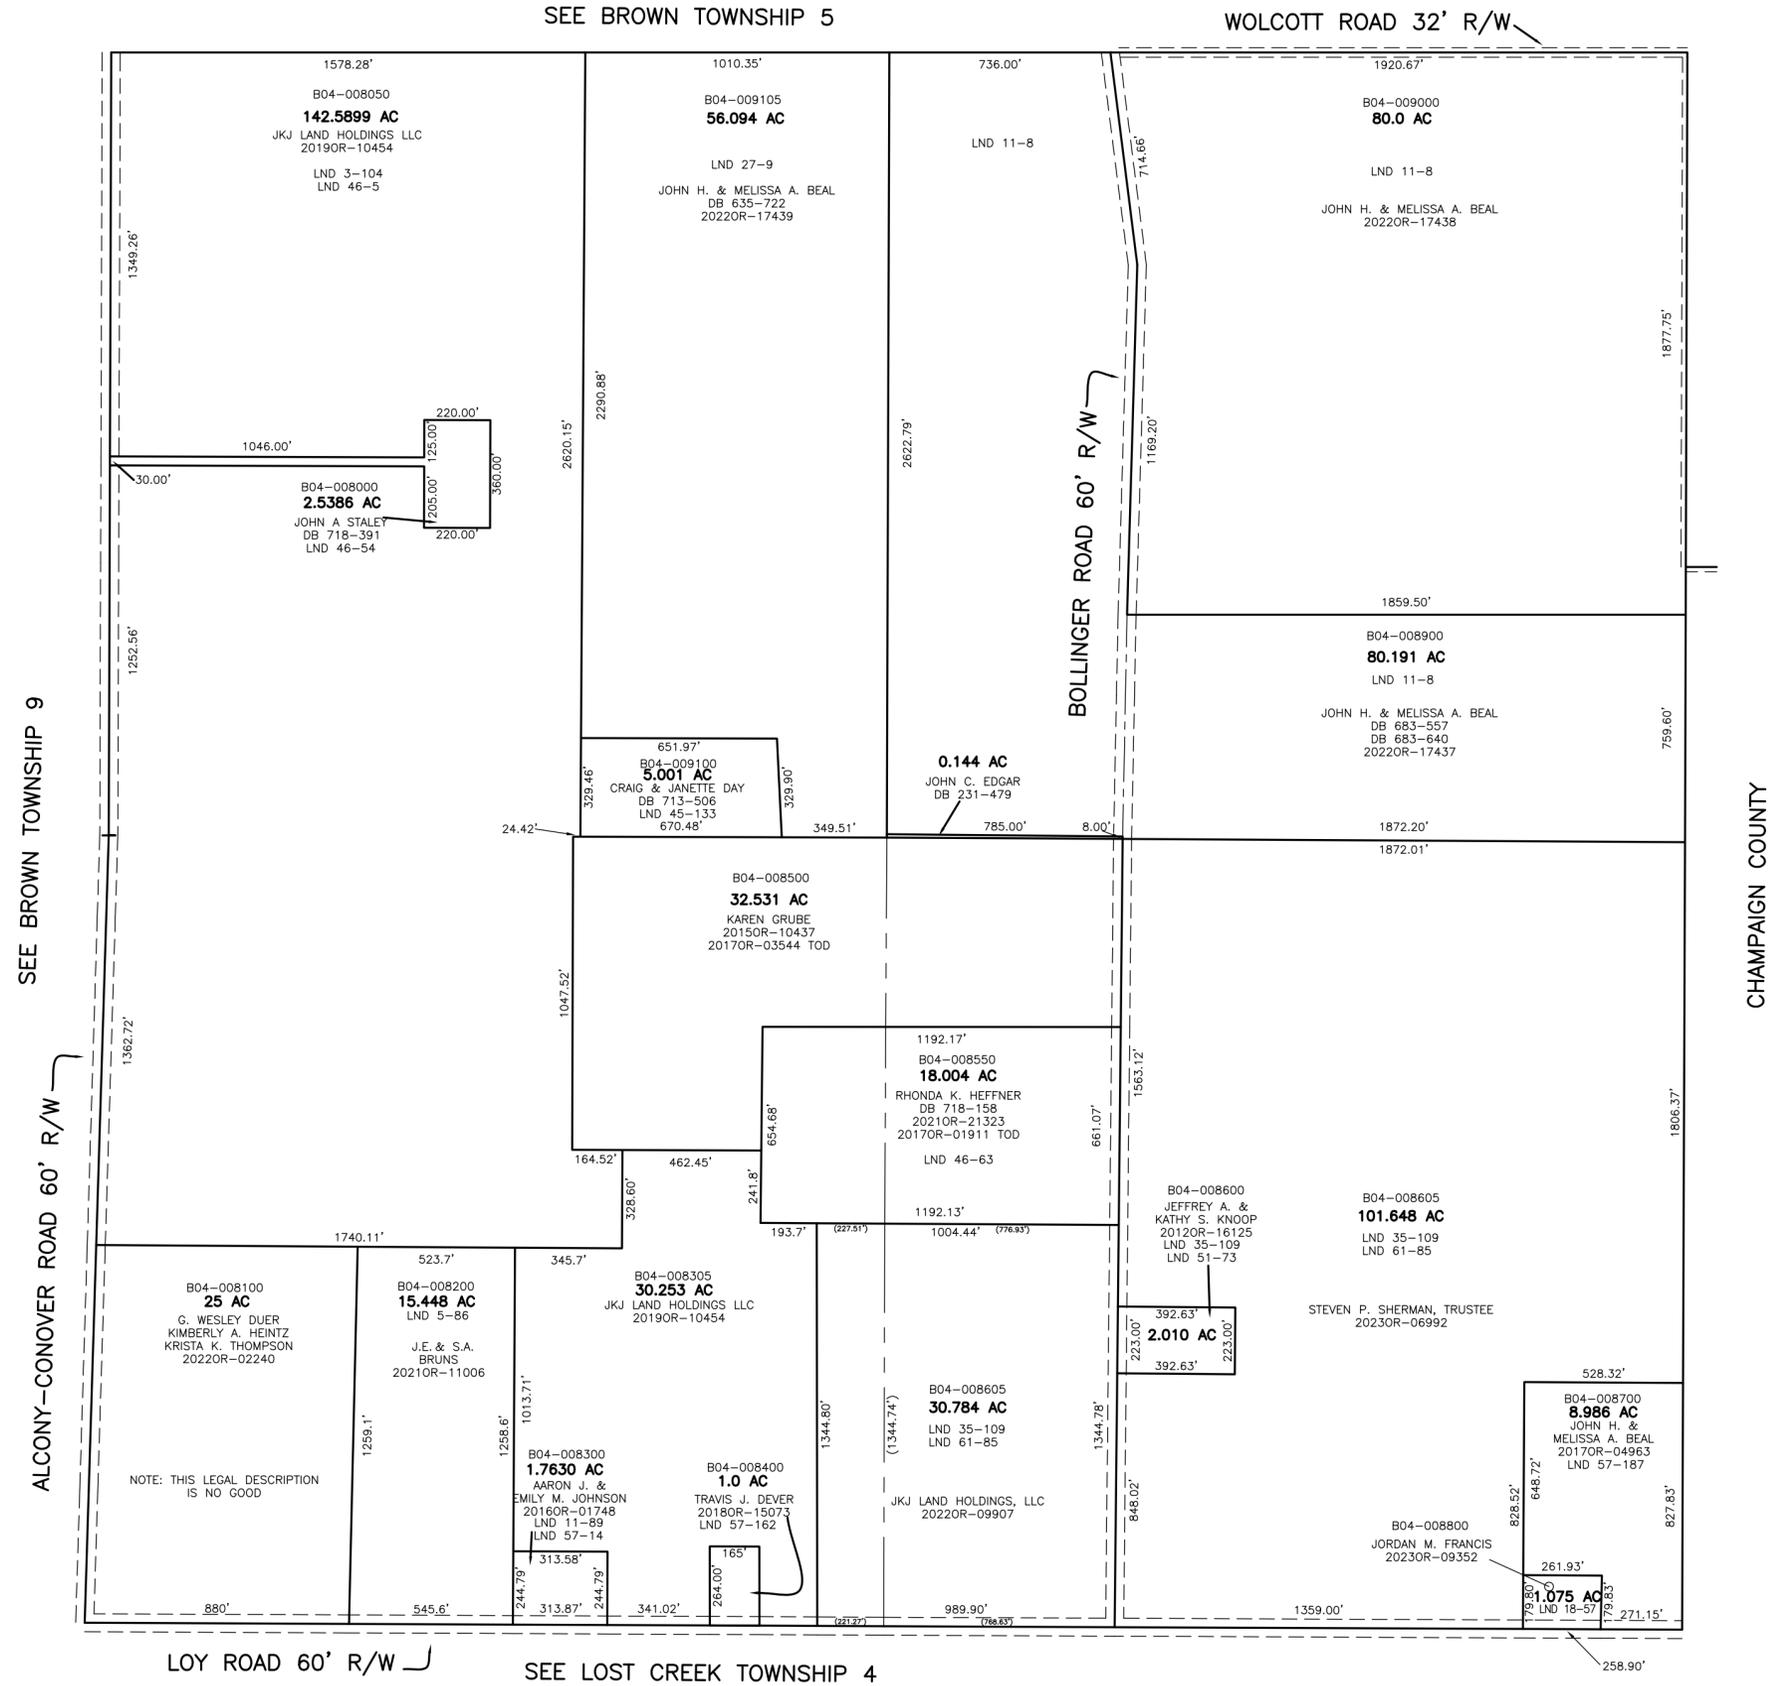

SEE BROWN TOWNSHIP 9

ALCONY-CONOVER ROAD 60' R/W

LOY ROAD 60' R/W

SEE LOST CREEK TOWNSHIP 4

CHAMPAIGN COUNTY