


SECTION 12
TOWN 2
RANGE 11

UNINCORPORATED VILLAGE OF CONOVER
MIAMI COUNTY, OHIO

PARCEL ID NUMBER
B04-_____

PLAT 1


SEE BROWN 10A

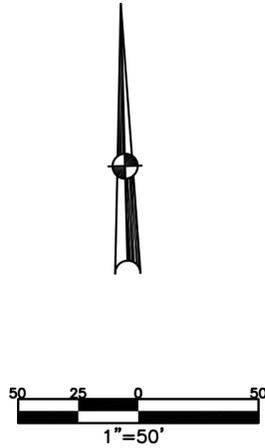

| ABBREVIATION LEGEND | |
|---------------------|------------------------------------|
| 2014OR-00759 | = RECORDER'S DOCUMENT NUMBER |
| OR 406-509 | = OFFICIAL RECORD 406 PAGE 509 |
| D.B. 613-172 | = DEED BOOK 613, PAGE 172 |
| REC. 15-72 | = RECORDER'S PLAT BOOK 15, PAGE 72 |
| LND. 33-15 | = LAND SURVEY VOLUME 33, PAGE 15 |
| LOT 19-12 | = LOT SURVEY VOLUME 19, PAGE 12 |
| R.R. 8-29 | = ROAD RECORD VOLUME 8, PAGE 29 |
| R/W | = RIGHT OF WAY |
| C | = CENTERLINE |
| AC. | = ACRES |
| TWP. | = TOWNSHIP |
| TR. | = TRACT |
| IL | = INLOT |
| LINE LEGEND | |
| | Blow-up Boundary |
| | Property Line |
| | Lot Split Line |
| | Section Line |
| | Centerline |
| | Right-of-Way Line |
| | Corporation Line |
| SURVEY INDEX | |
| REC. 1-57 | LND. 47-64 |
| REC. 1-110 | |
| REC. 21-127 | |

LOTS 1-19 REC 1-57
LOT 20 REC. 1-110
LOTS 24-29 1-110
LOTS 49, 50 REC 21-127

SEE BROWN 10A

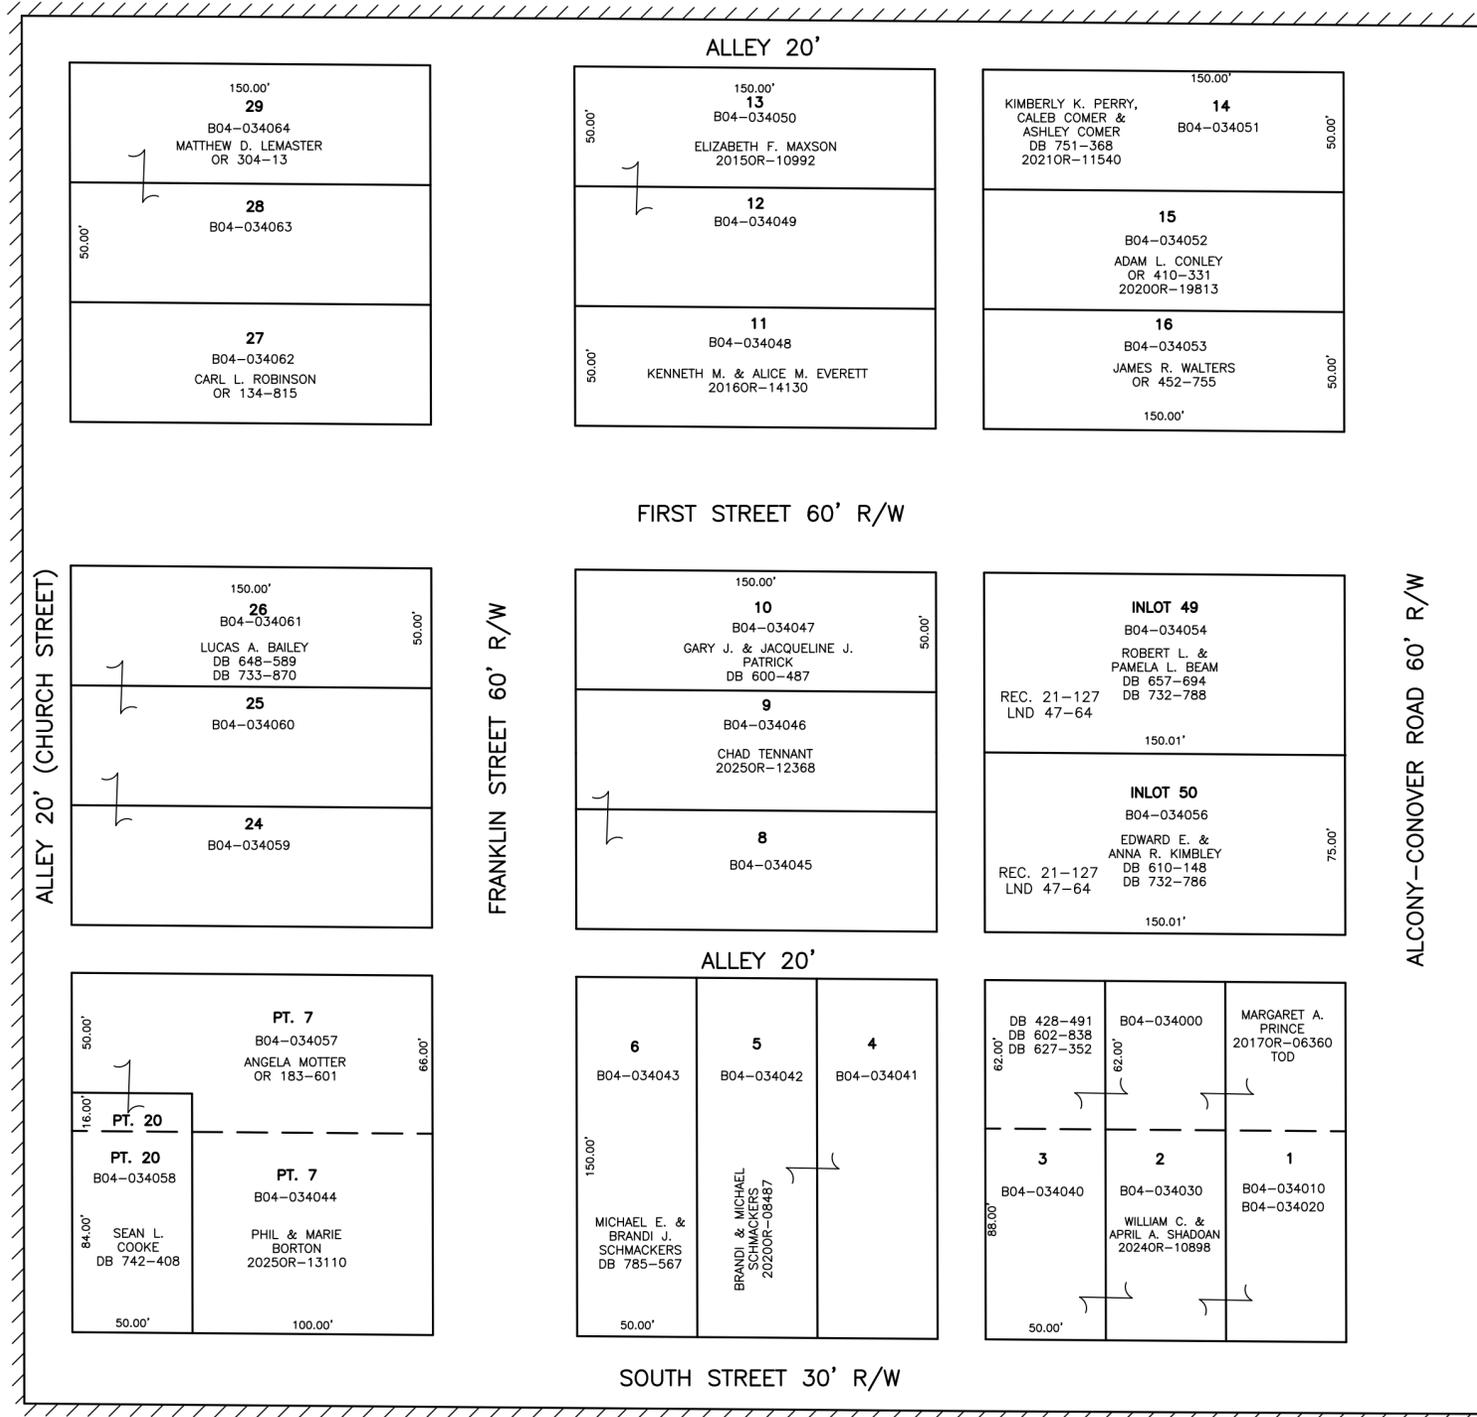

SEE CONOVER 2