

# CONCORD TWP.

MIAMI COUNTY, OHIO

# PLAT 33-B

Section 33, Town 5, Range 6

S.E. Quarter SEC. 33  
Scale: 1" = 200'


PARCEL NUMBER  
C06-

### SURVEYS, RECORD PLATS & NOTES

Land Survey Vol.	4	Pg.	05
	5		74
	7		26
	8		76
	8		28
	8		94
	9		67
	9		99
	10		79
	10		84
	20		06
	25		13
	28		24
	31		28
	32		05
	34		28
	34		12
	38		68
	39		56
	40		11
	40		147
	42		163
	44		20
	45		97
Record Book Vol.	4		-72
"	"		3-47
"	"		19-25
"	"		19-26
"	"		19-27

REC. 20-94, R0 REC. 8-199

LAND SURVEYS:  
47-5  
48-64  
LND. 59-6  
LND. 59-154

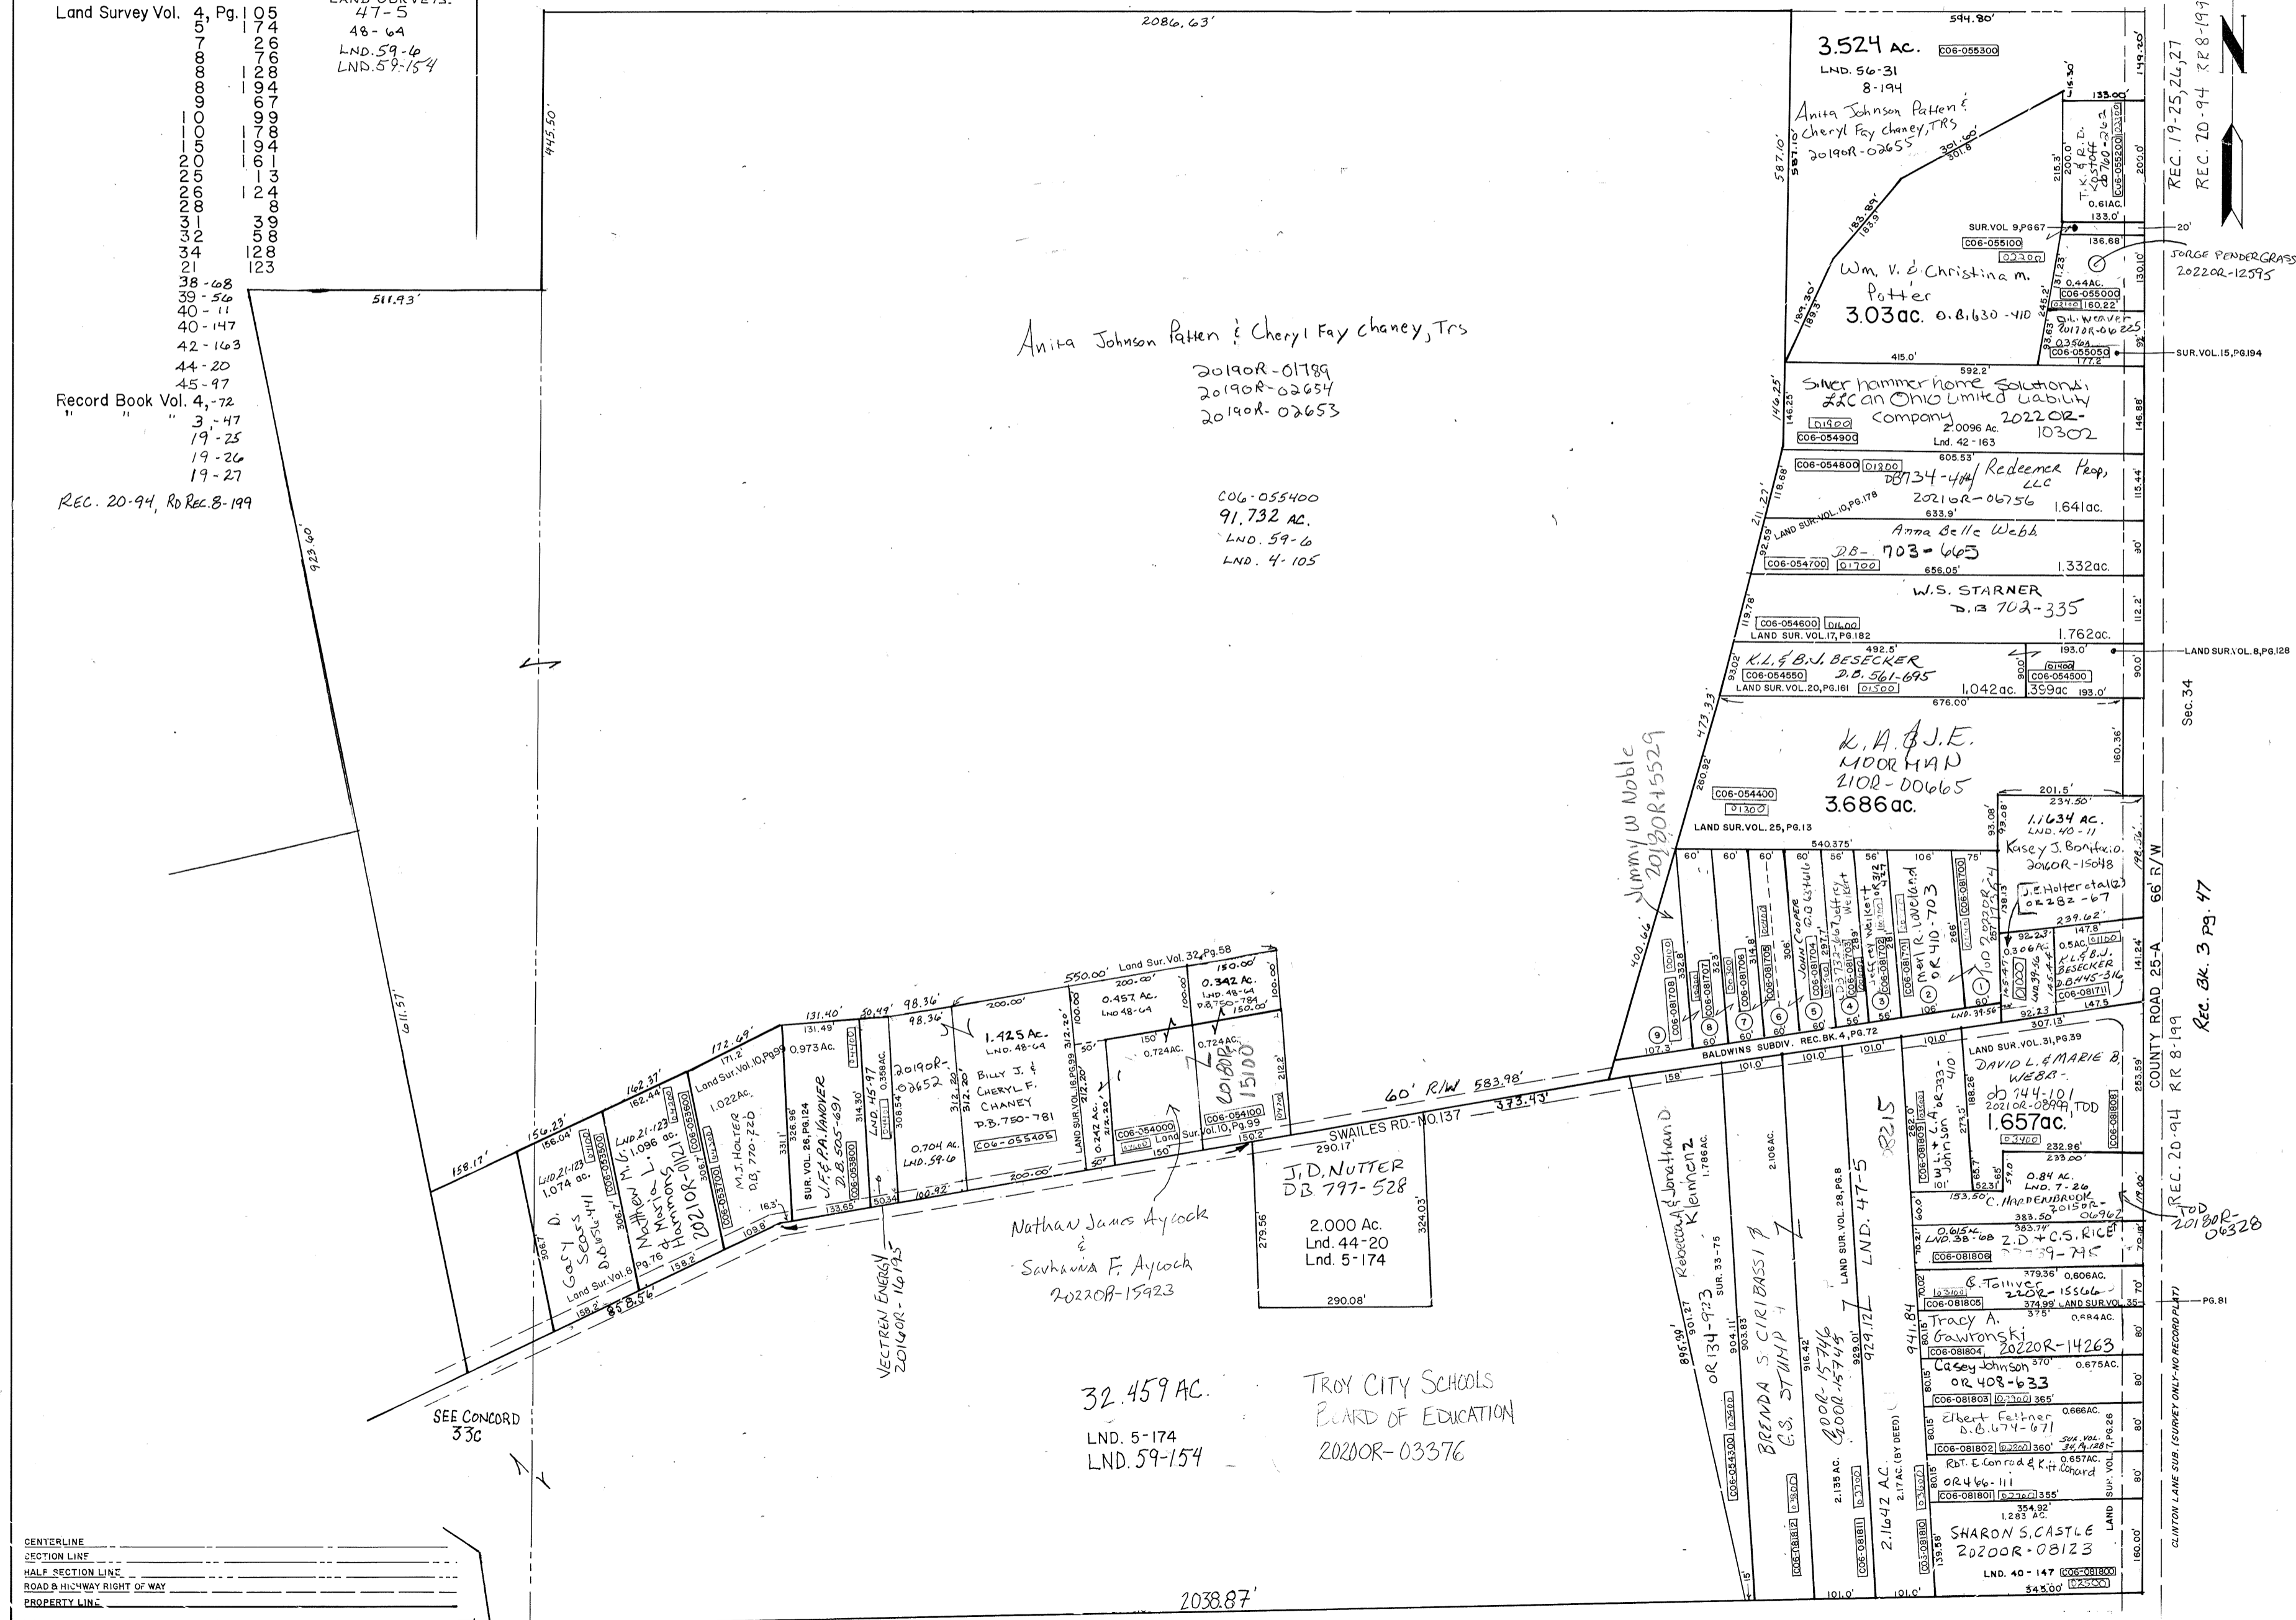

CENTERLINE	---
SECTION LINE	---
HALF SECTION LINE	---
ROAD & HIGHWAY RIGHT OF WAY	---
PROPERTY LINE	---