

CONCORD TWP.

MIAMI COUNTY, OHIO


PLAT 5-D

Section 4, Town 4, Range 6

S.W. Quarter SEC. 4

LAND SUR. VOL. 28, PG. 192
LAND SUR. VOL. 28, PG. 126
LAND SUR. VOL. 30, PG. 140
REC. BK. VOL. 12, PG. 96
REC. BK. VOL. 12, 136 & 136A
LAND SUR. VOL. 34, PG. 14
LAND SUR. VOL. 34, PG. 108
LAND SUR. VOL. 36, PG. 160
LAND SUR. VOL. 36, PG. 187
LAND SUR. VOL. 36, PG. 188
LAND SUR. VOL. 36-188
LAND SUR. VOL. 36-187
LAND SUR. VOL. 36-160
REC. BK. VOL. 15-57

HYWOOD ESTATE

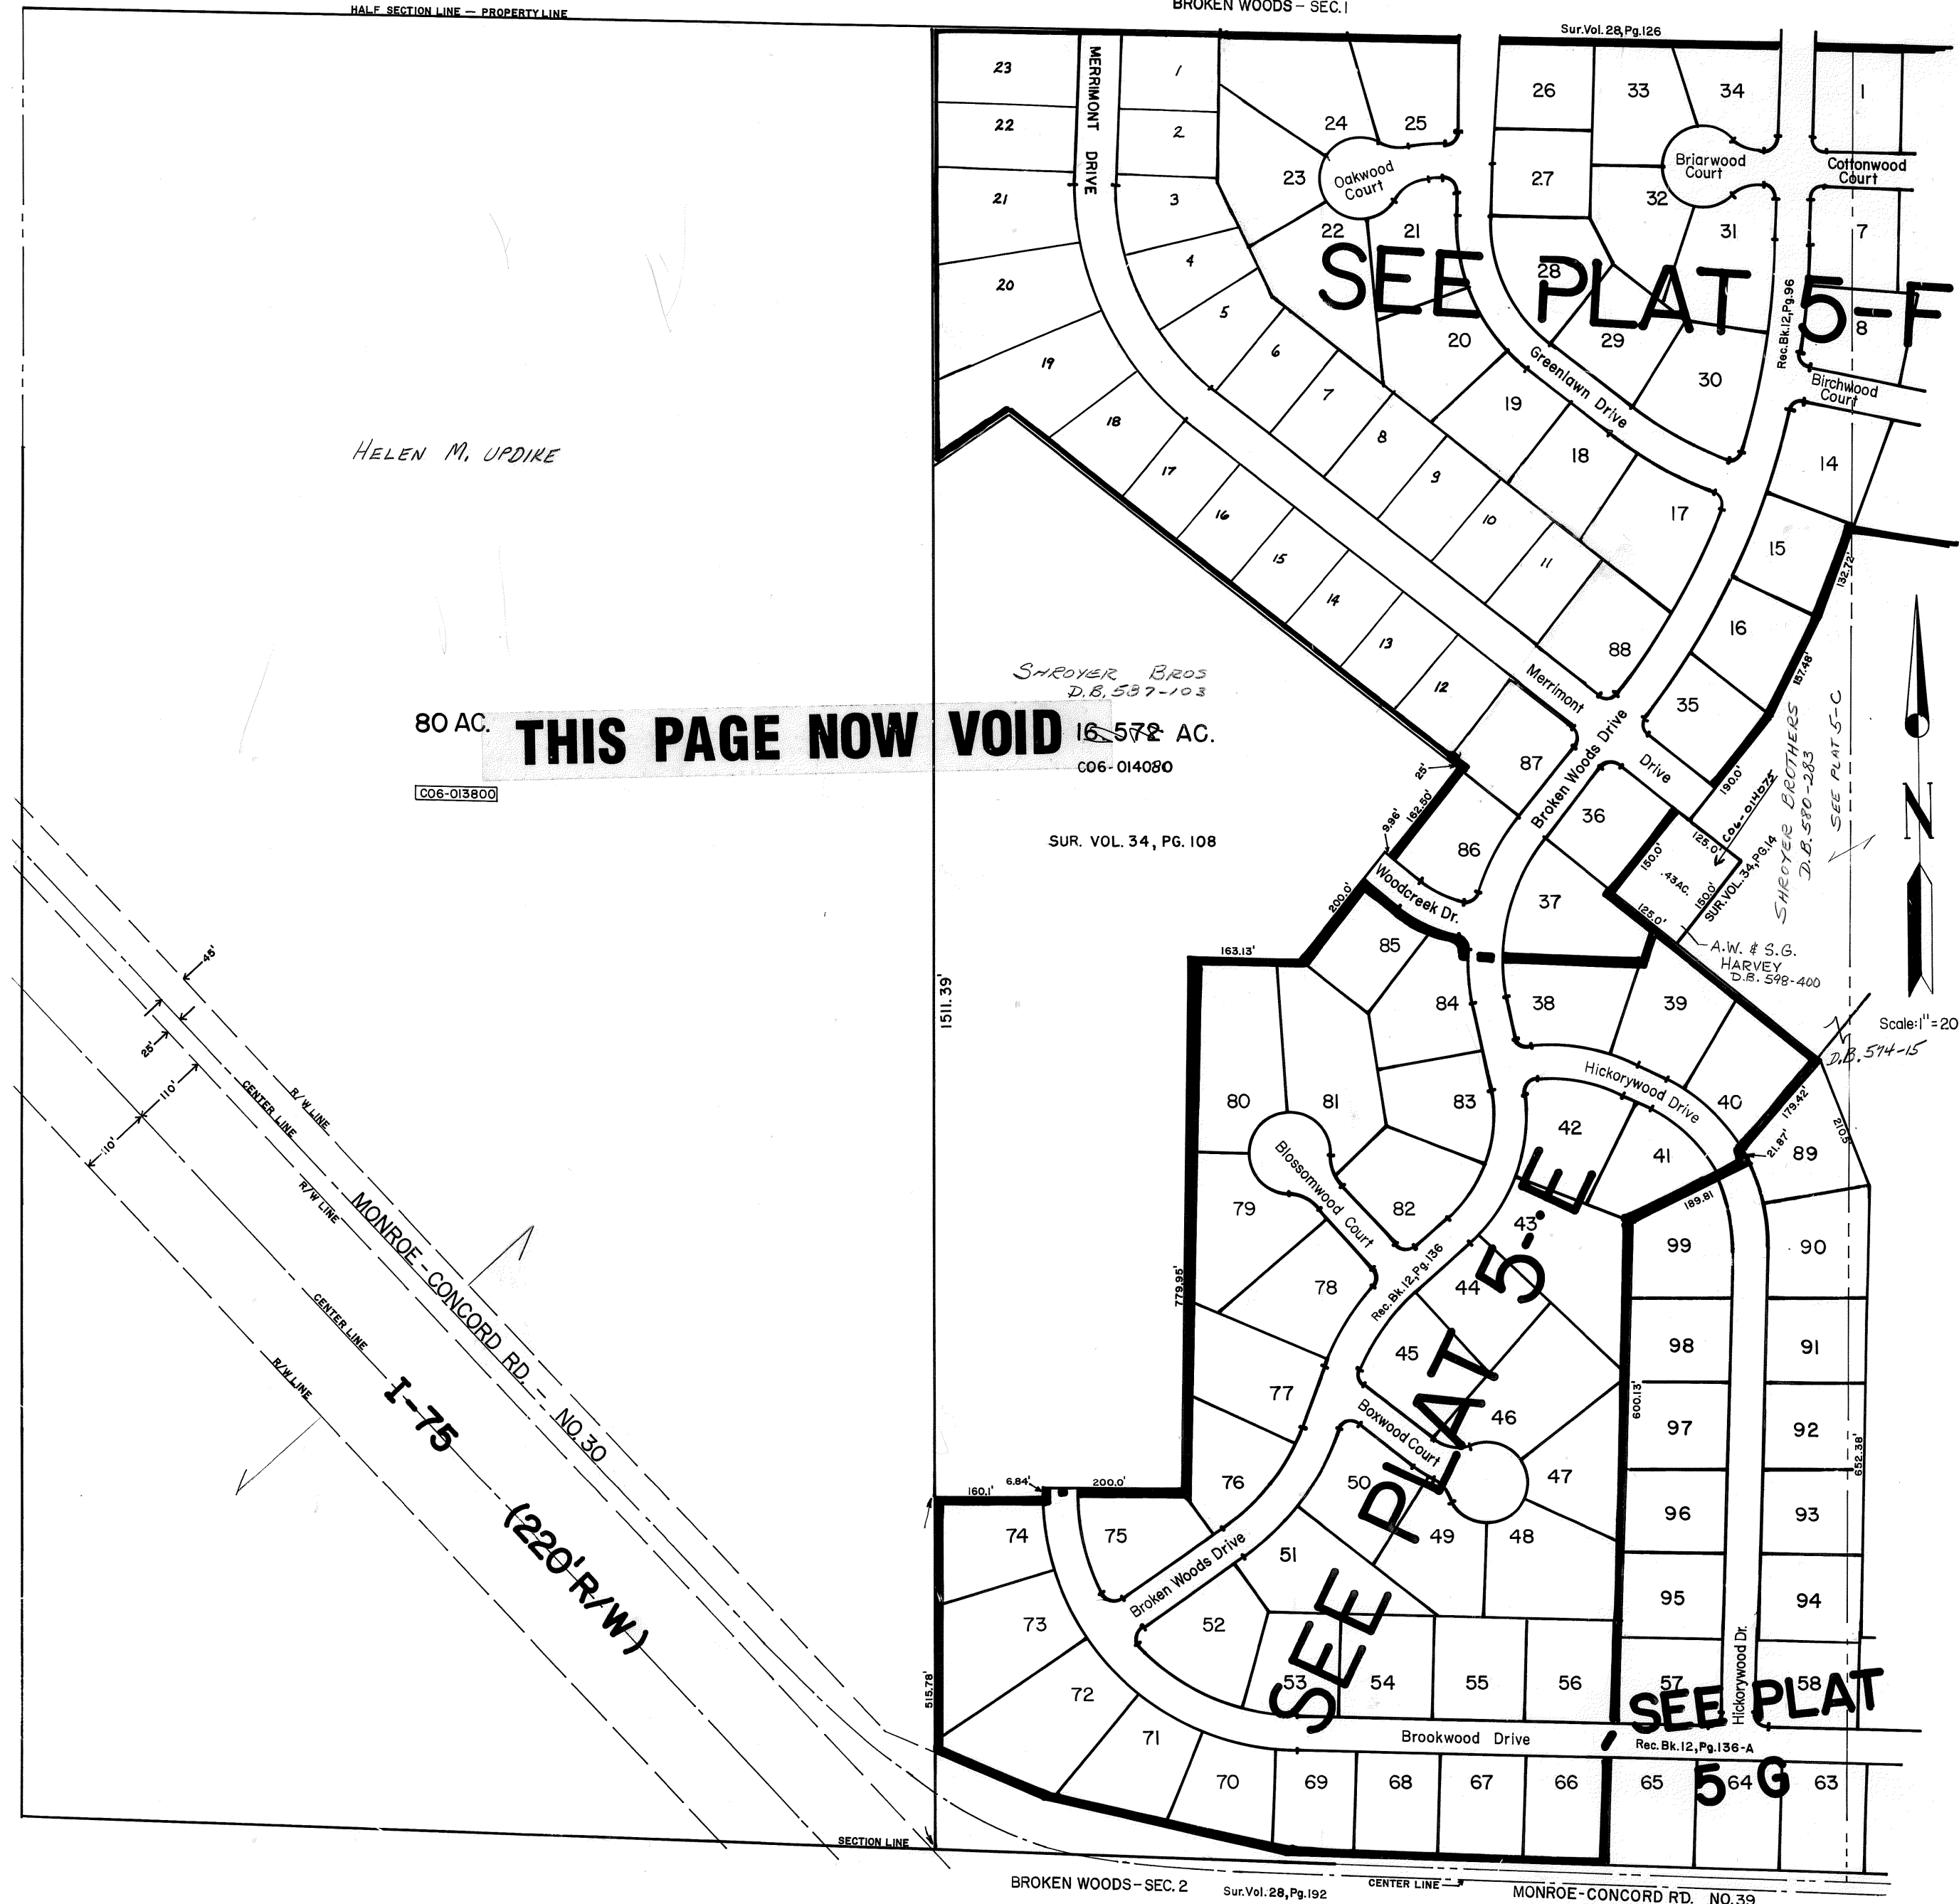

ROAD CENTER LINE
SECTION LINE
HALF SECTION LINE
ROAD RIGHT OF WAY
PROPERTY LINE