


SECTION 30  
TOWN 8  
RANGE 5

# INCORPORATED VILLAGE OF COVINGTON MIAMI COUNTY, OHIO

PARCEL ID NUMBER  
H19-\_\_\_\_\_

PLAT 1

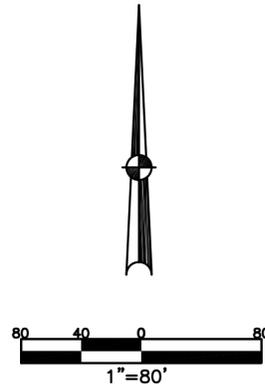


ABBREVIATION LEGEND		
2014OR-00759	=	RECORDER'S DOCUMENT NUMBER
OR 406-509	=	OFFICIAL RECORD 406 PAGE 509
D.B. 613-172	=	DEED BOOK 613, PAGE 172
REC. 15-72	=	RECORDER'S PLAT BOOK 15, PAGE 72
LND. 33-15	=	LAND SURVEY VOLUME 33, PAGE 15
LOT 19-12	=	LOT SURVEY VOLUME 19, PAGE 12
R.R. 8-29	=	ROAD RECORD VOLUME 8, PAGE 29
R/W	=	RIGHT OF WAY
C	=	CENTERLINE
AC.	=	ACRES
TWP.	=	TOWNSHIP
TR.	=	TRACT
IL	=	INLOT

LINE LEGEND	
	Blow-up Boundary
	Property Line
	Lot Split Line
	Section Line
	Centerline
	Right-of-Way Line
	Corporation Line

SURVEY INDEX		
REC 2-155	LOT 2-46	LND 59-193
REC 2-209	LOT 12-117	LND 61-69
REC 3-93	LOT 14-180	
REC 29-73	LOT 24-69	



PLAT OF  
COVINGTON OUTLOTS  
OUT LOTS 1 THRU 10  
REC 2-155

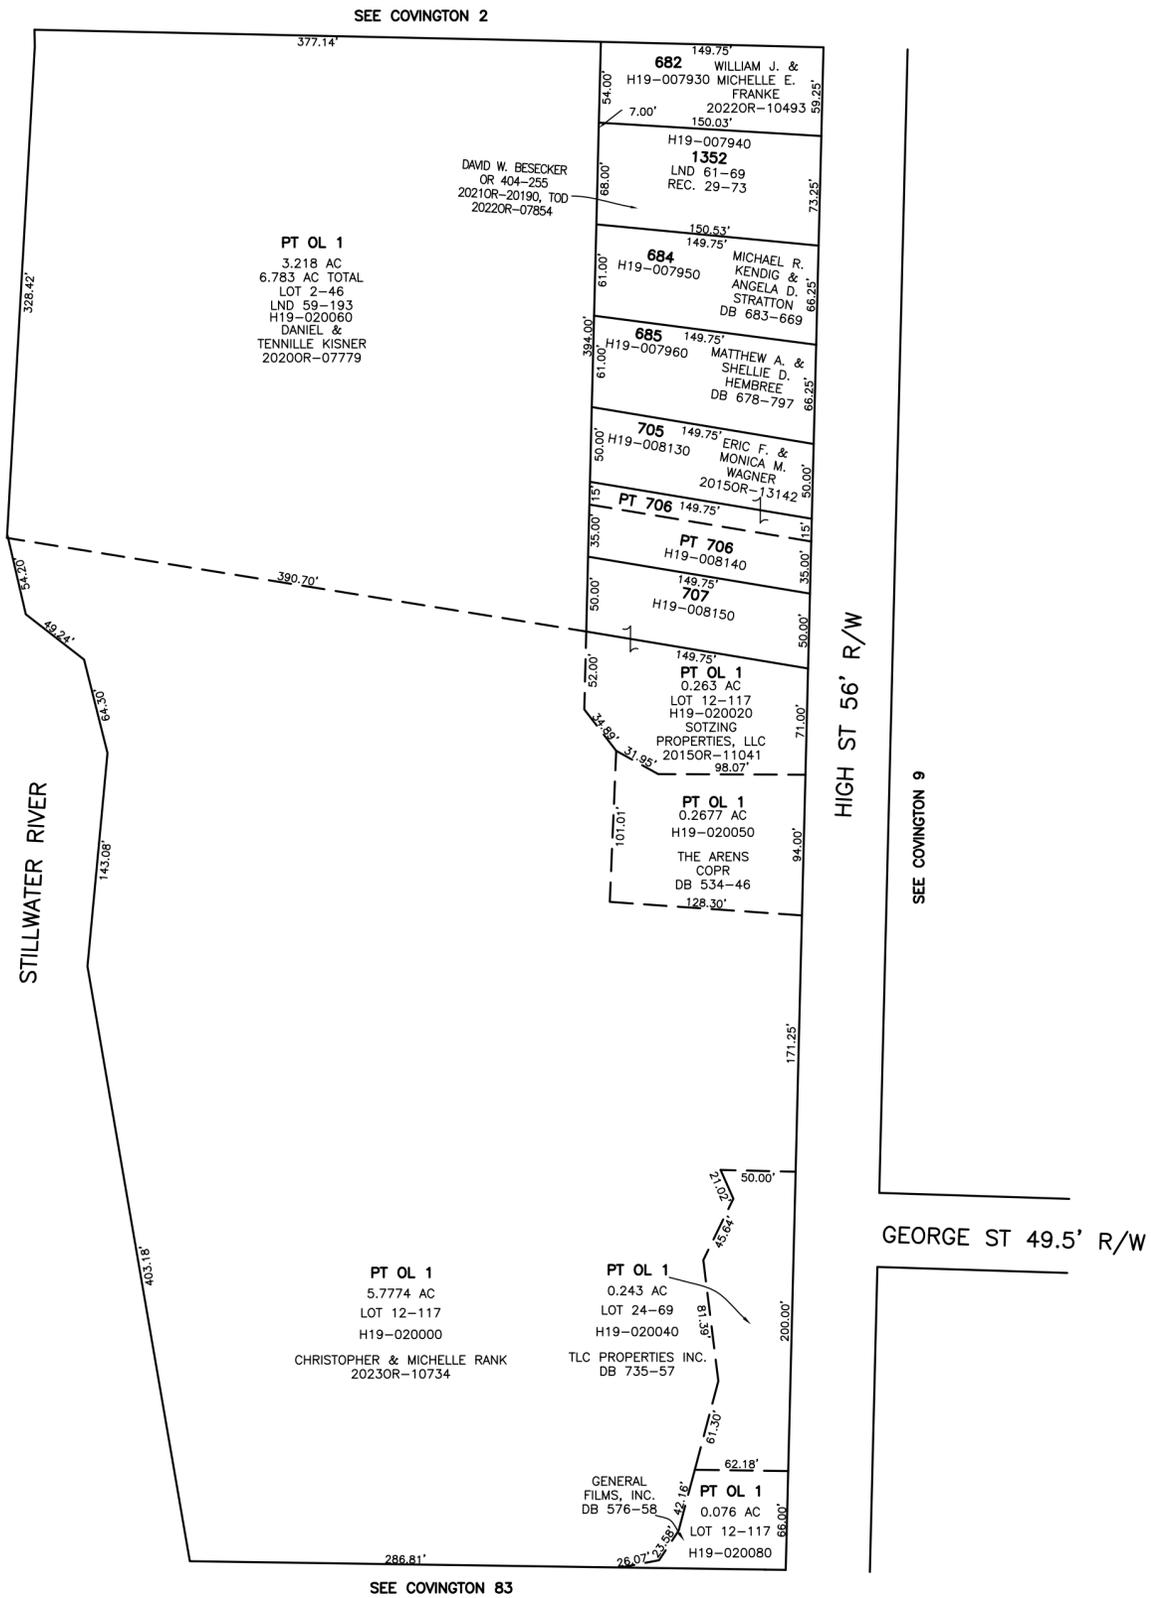FLAMMER'S ADDITION  
TO COVINGTON  
LOTS 682 THRU 685  
REC 2-209

RUHL'S ADDITION  
TO COVINGTON  
LOTS 705 THRU 706  
REC 3-93