


SECTION 29
TOWN 8
RANGE 5

VILLAGE OF COVINGTON
MIAMI COUNTY, OHIO

PARCEL NUMBER
H19-_____

PLAT 10

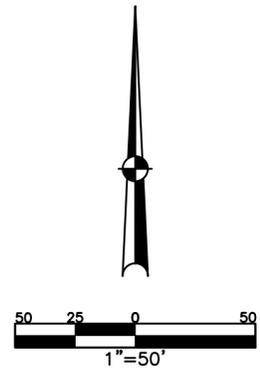

ABBREVIATION LEGEND		
2014OR-00759	=	RECORDER'S DOCUMENT NUMBER OR 406-509
D.B. 613-172	=	DEED BOOK 613, PAGE 172
REC. 15-72	=	RECORDER'S PLAT BOOK 15, PAGE 72
LND. 33-15	=	LAND SURVEY VOLUME 33, PAGE 15
LOT 19-12	=	LOT SURVEY VOLUME 19, PAGE 12
R.R. 8-29	=	ROAD RECORD VOLUME 8, PAGE 29
R/W	=	RIGHT OF WAY
CL	=	CENTERLINE
AC.	=	ACRES
TWP.	=	TOWNSHIP
TR.	=	TRACT
IL	=	INLOT
OL	=	OUTLOT

LINE LEGEND	
	Blow-up Boundary
	Property Line
	Lot Split Line
	Section Line
	Half-Section Line
	Centerline
	Right-of-Way Line
	Corporation Line

SURVEY INDEX		
REC 1-87	LOT 3-56	LND 56-90
REC 28-24	LOT 4-58	
	LOT 7-170	
	LOT 14-34	
	LOT 15-50	
	LOT 20-94	
	LOT 21-58	

RECORDERS PLATS

LOTS 99,100 & 101	D.B. 11 Pg. 567
LOTS 102-110 , 117-122	D.B. 20 Pg. 227
LOTS 164-167	PLAT Bk. 1 Pg. 87
LOTS 381 AND 382	PLAT Bk. 1 Pg. 448

PREPARED BY: MIAMI COUNTY ENGINEER'S MAP DEPARTMENT
PAUL P. HUELSKAMP, P.E., P.S., COUNTY ENGINEER
DATE: DECEMBER 20, 2023 DJACQUEMIN
REVISED: 11/19/2025 APALMER


SEE COVINGTON 11

BRIDGE STREET 49.5' R/W
D.B. 20-227

48' R/W TO CL 12' ALLEY
PLAT REC. 1-87

SEE COVINGTON 3

HIGH STREET 56' R/W
CL - RECORD PLAT 28-24

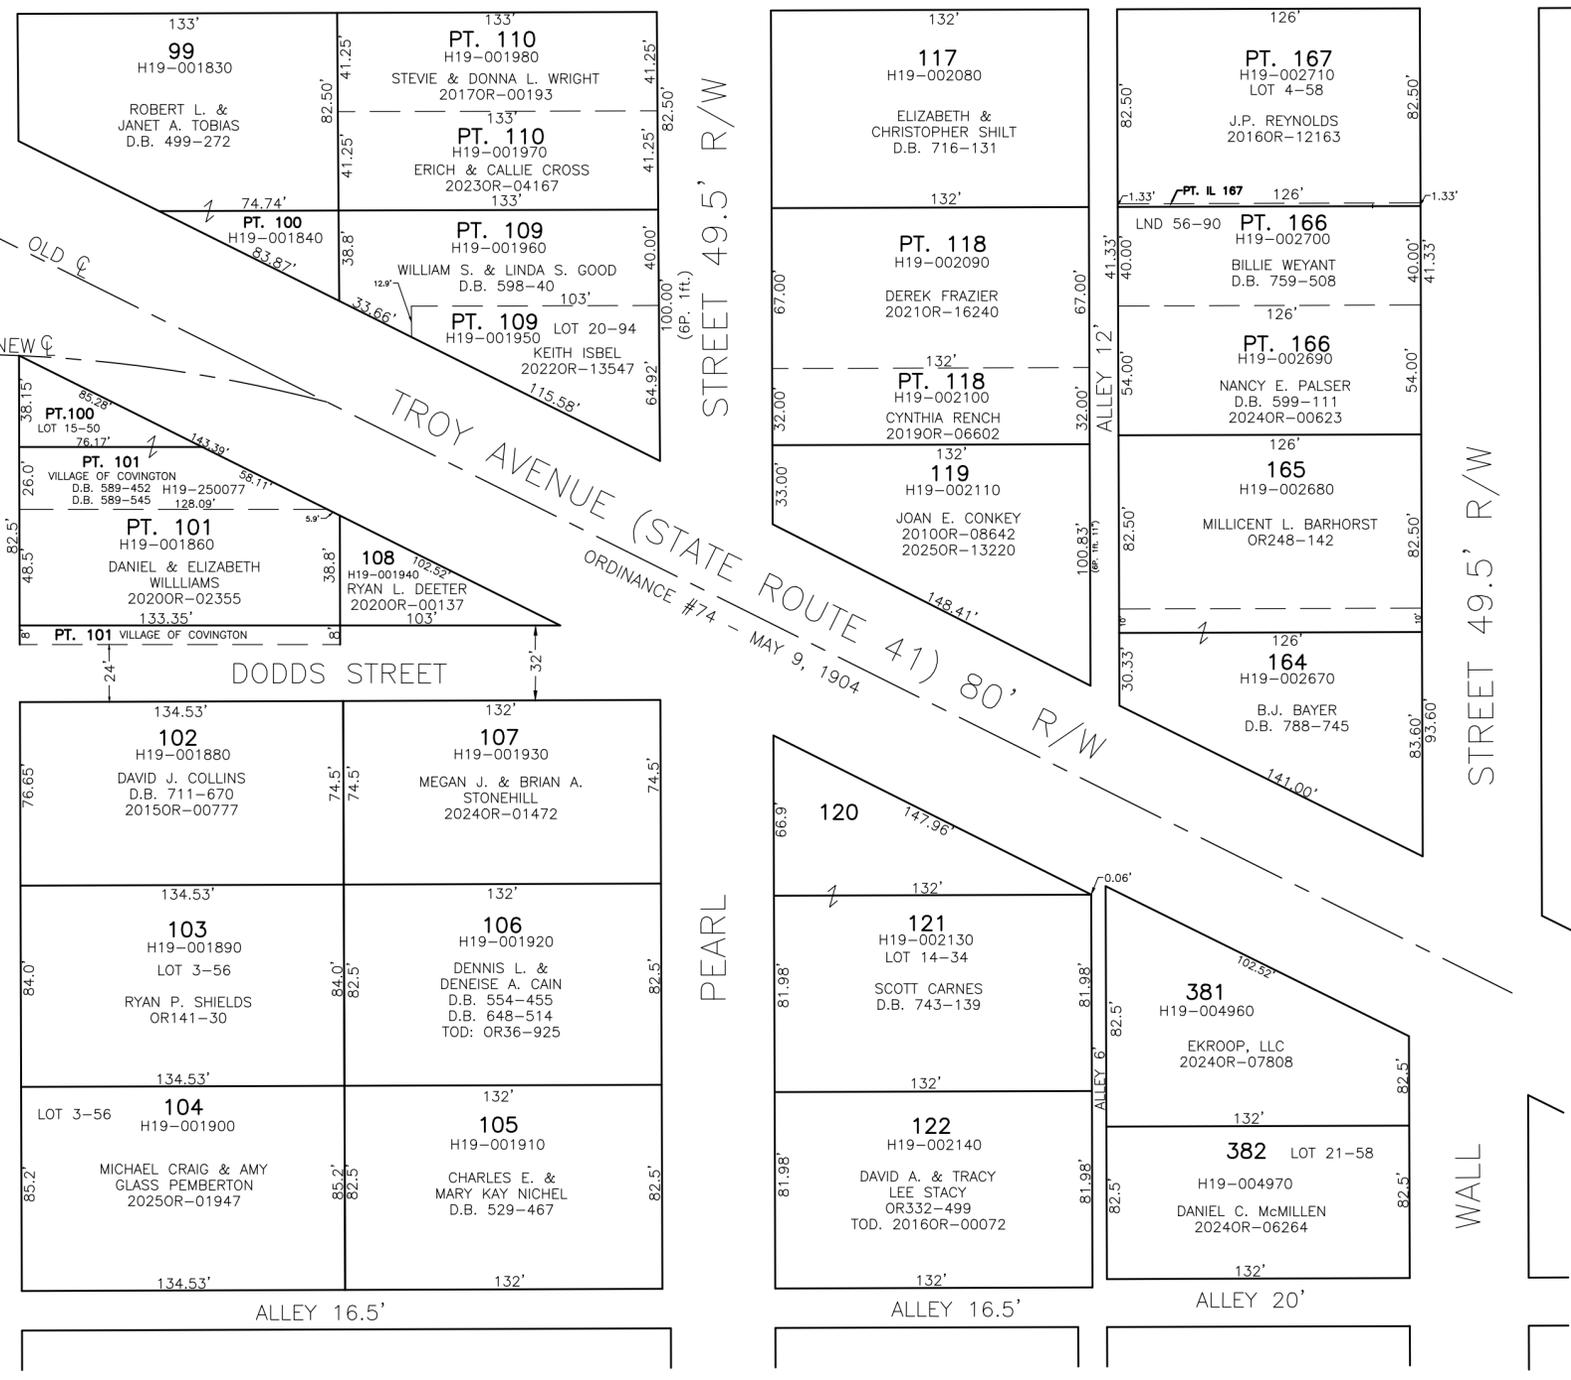

SEE COVINGTON 9