





SMDA NUMBER
H19-SH024

RECORDER'S PLATS

Lots 349 thru 380
Lots 677 & 679, O.L. 39
Lots 1082 thru 1085

Plat BK. 1 Pgs. 395 & 525
Plat BK. 2 Pg. 155
Plat BK. 6 Pg. 19 (Lot 5-123)

Lot 349
D.P. 10-1-1911
D.C. 10-1-1911
D.C. 10-1-1911
R.C. 10-1-1911
D.P. 10-1-1911
D.C. 10-1-1911
D.C. 10-1-1911
D.C. 10-1-1911

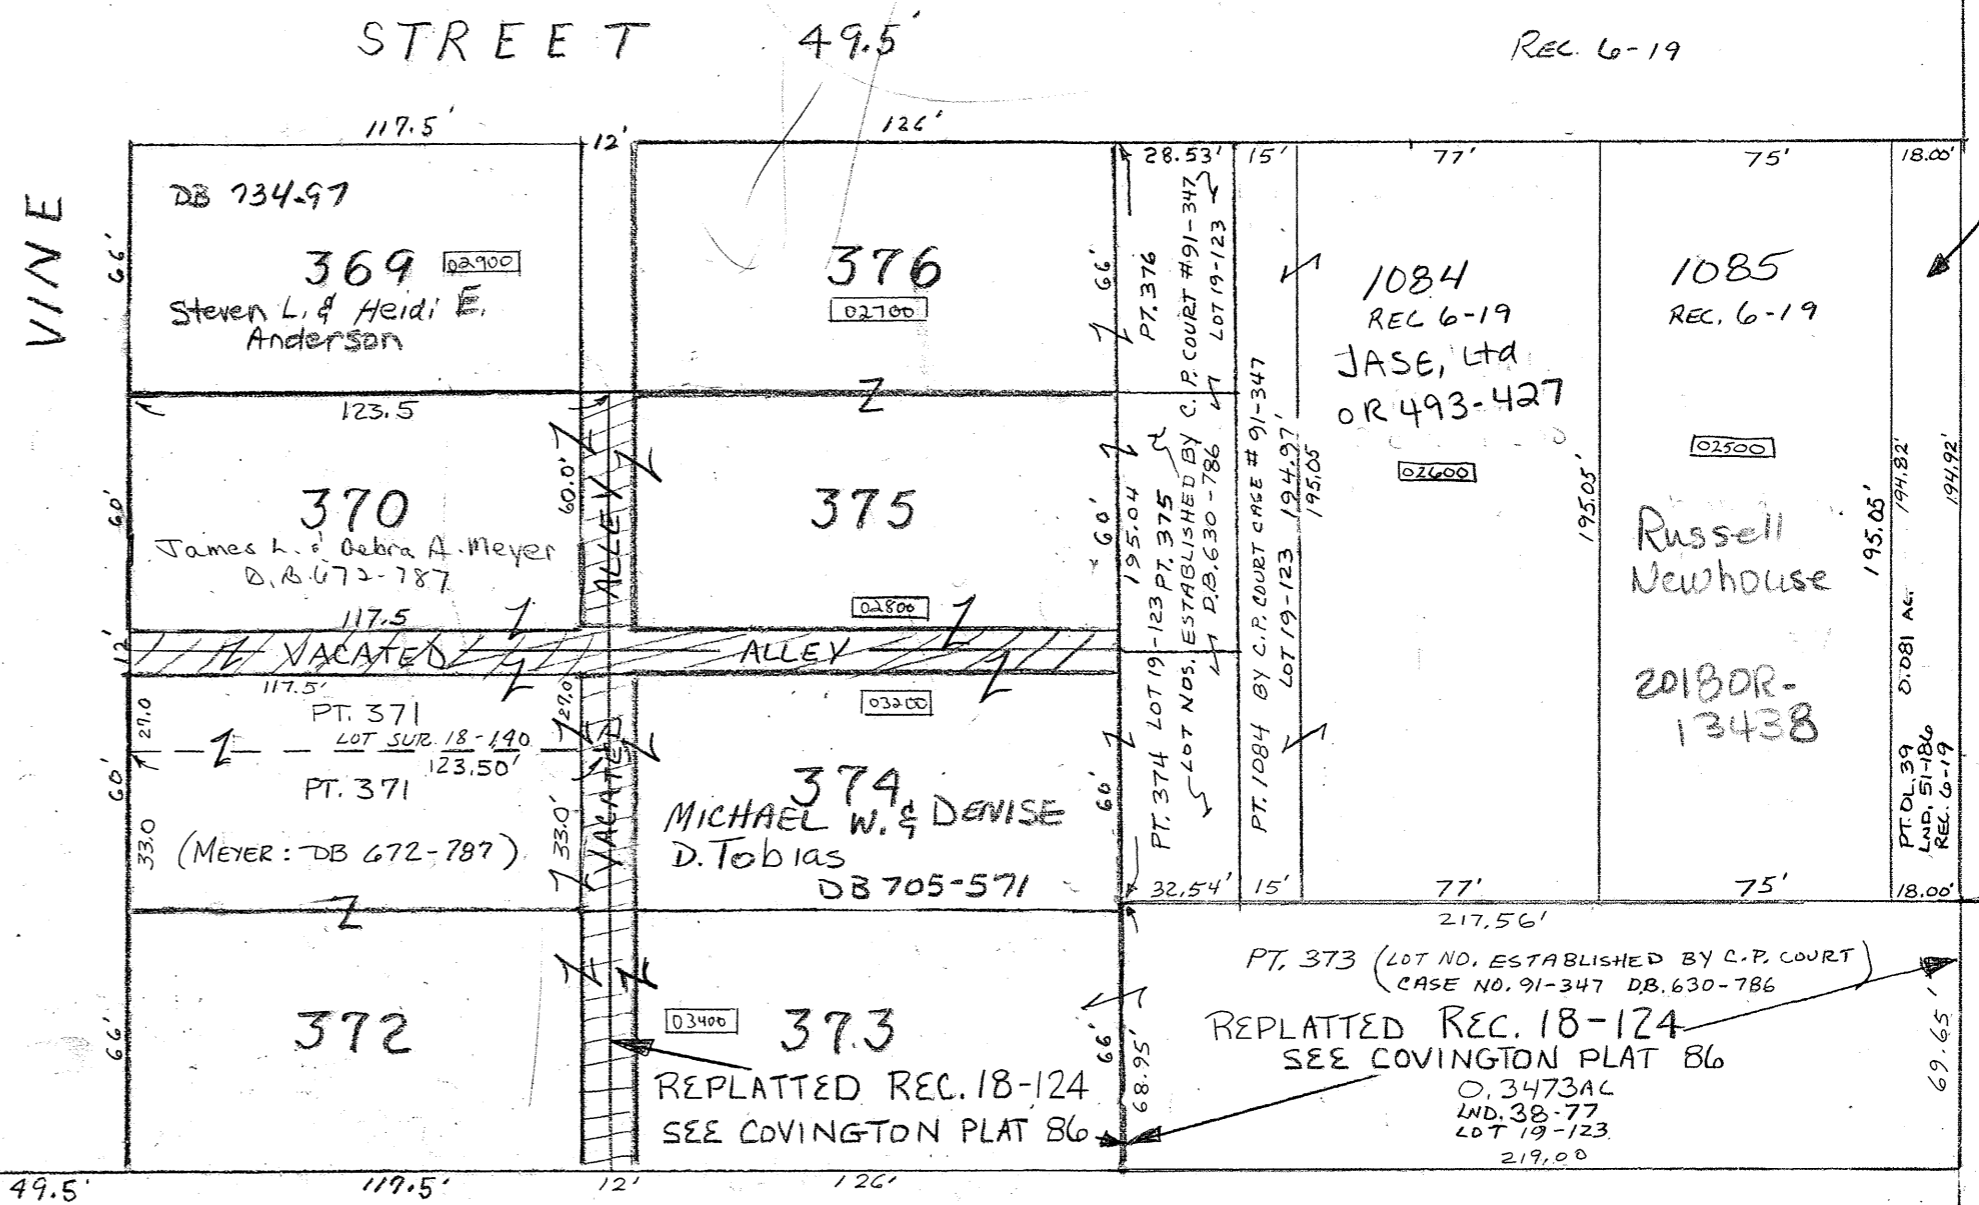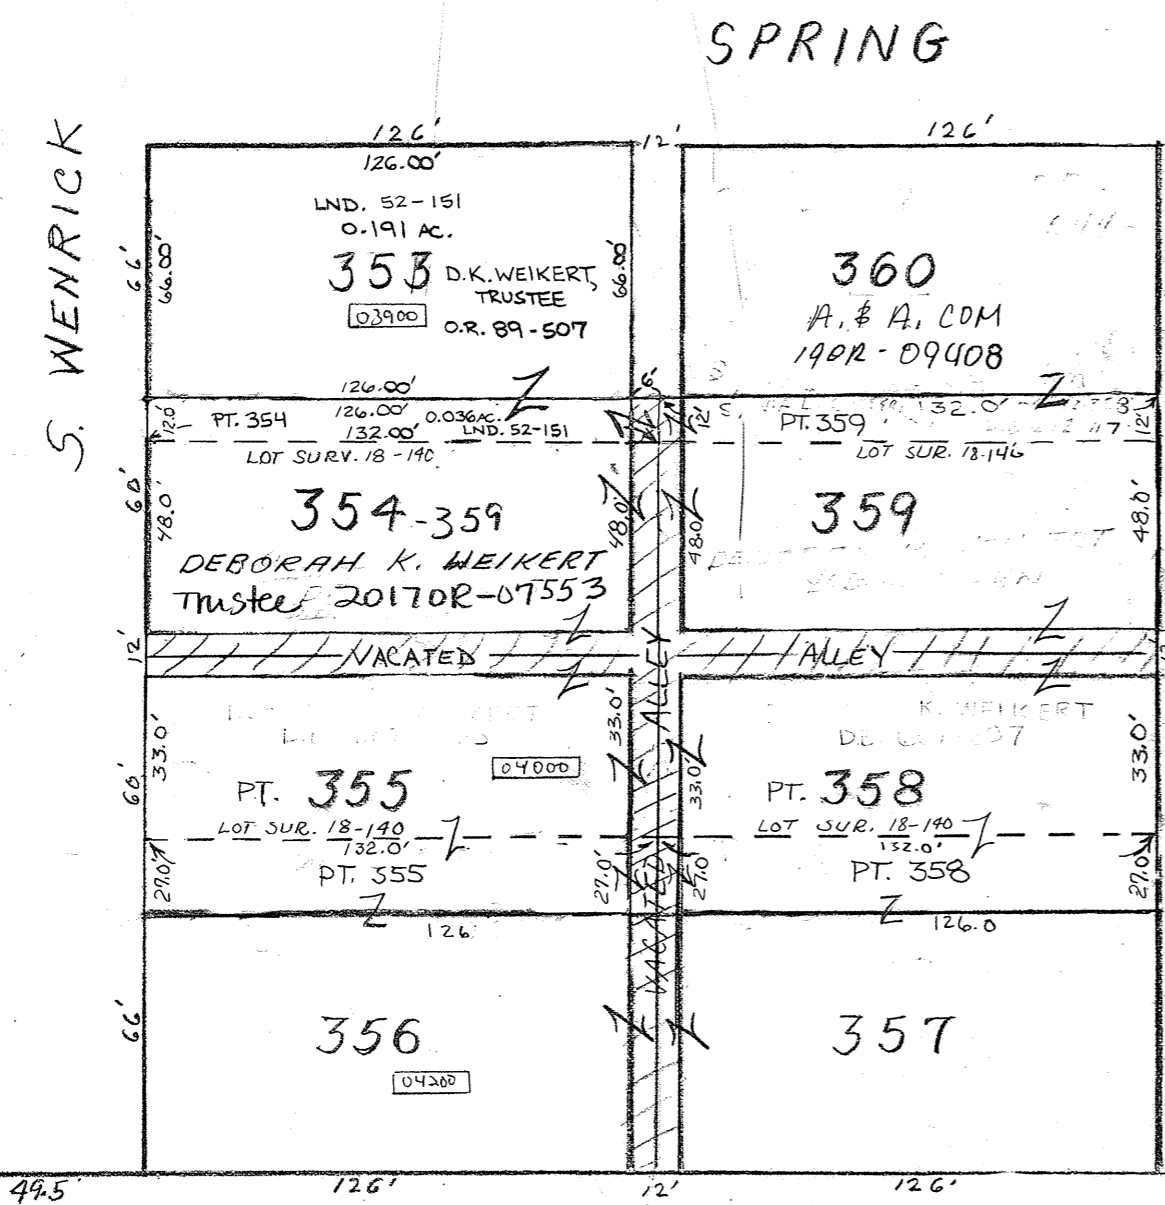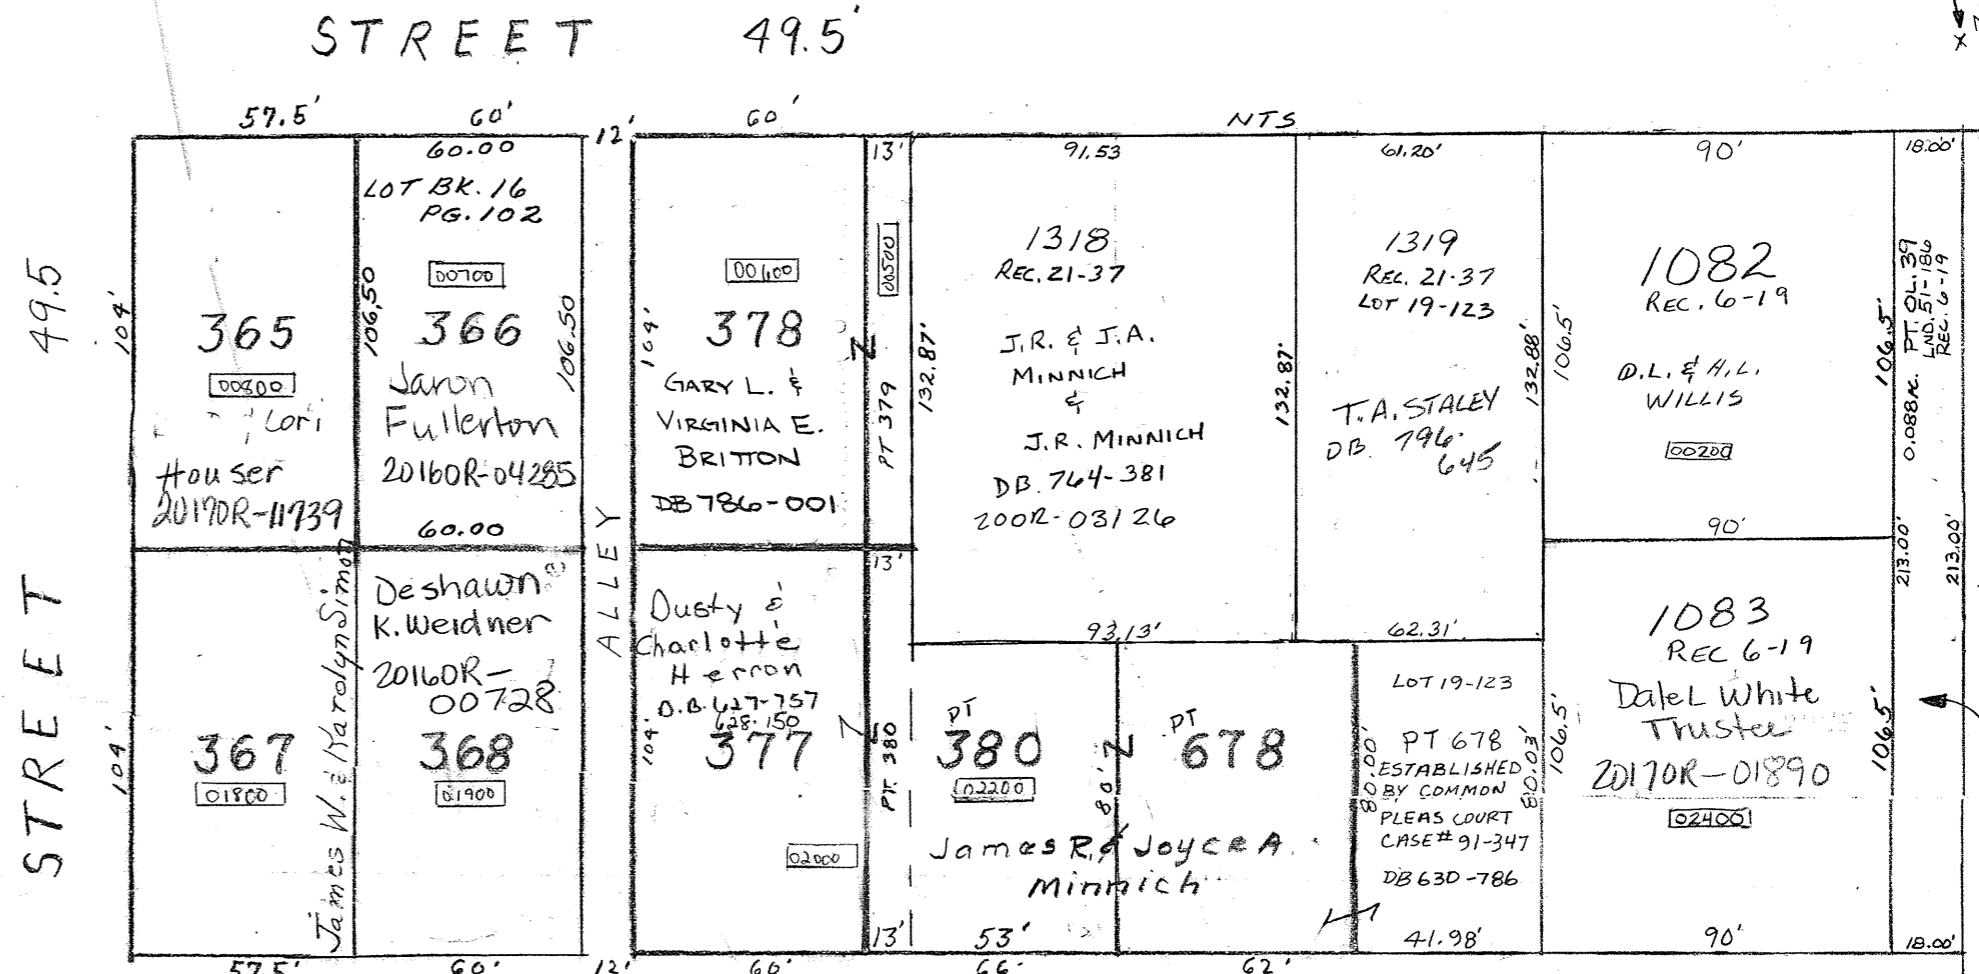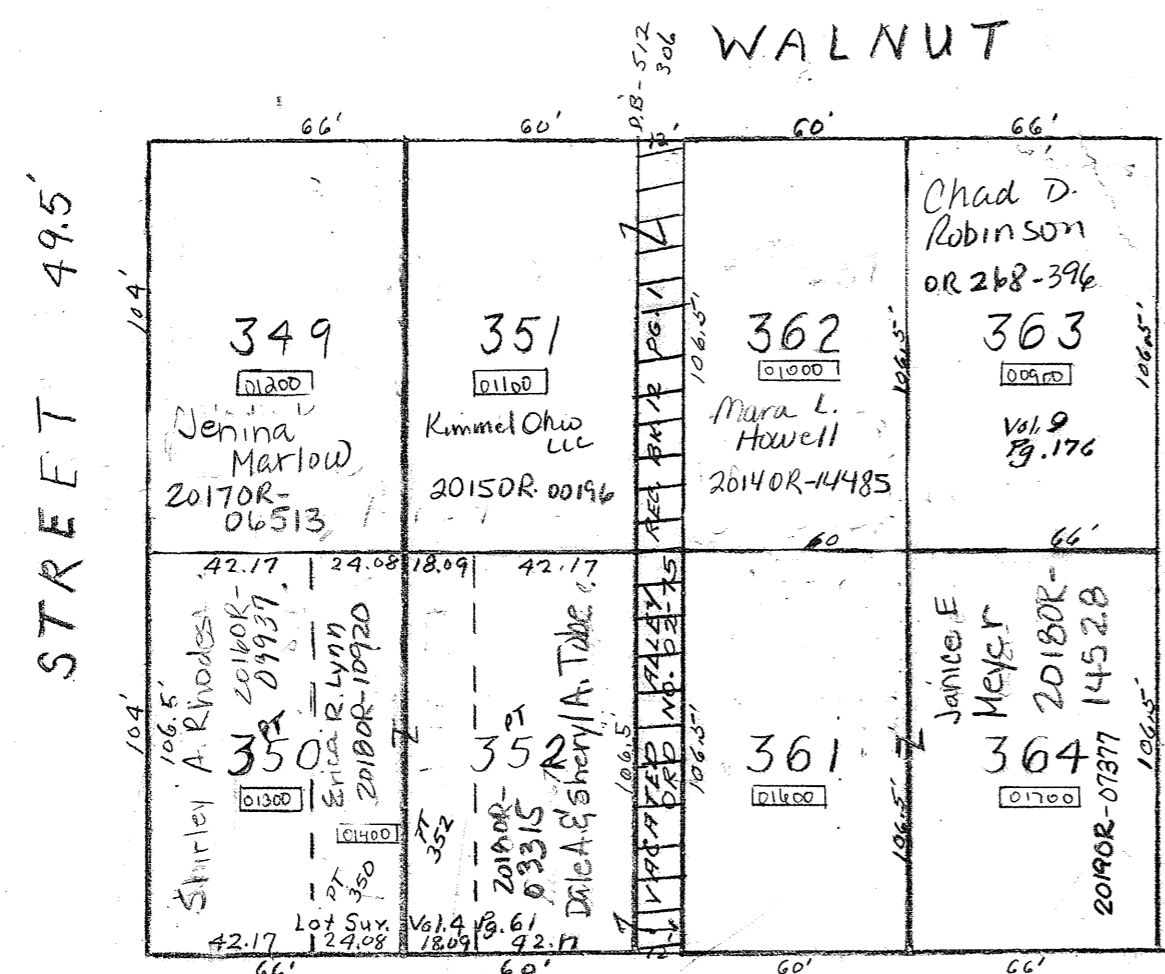

ALLEY VACATION SOUTH OF SPRING STREET
SEE RECORDERS PLAT BOOK 15 PAGE 35

X NE COR
60' x 14'
SEC. 29

SEE PLAT
87

CORP. LINE