


SECTION 19
TOWN 2
RANGE 9


CITY of HUBER HEIGHTS
MIAMI COUNTY, OHIO

PARCEL ID NUMBER
P48-_____

PLAT 47

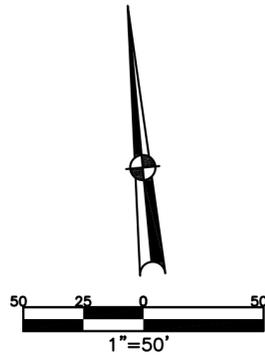

ABBREVIATION LEGEND	
2014OR-07759 =	RECORDER'S DOCUMENT NUMBER
OR 406-509 =	OFFICIAL RECORD 406 PAGE 509
D.B. 677-326 =	DEED BOOK 677, PAGE 326
REC. 18-87 =	RECORDER'S PLAT BOOK 18, PAGE 87
LND. 56-145 =	LAND SURVEY VOLUME 56, PAGE 145
LOT 24-200 =	LOT SURVEY VOLUME 24, PAGE 200
R.R. 8-18 =	ROAD RECORD VOLUME 8, PAGE 18
R/W	= RIGHT OF WAY
CL	= CENTERLINE
AC.	= ACRES
TWP.	= TOWNSHIP
TR.	= TRACT
IL	= INLOT
LINE LEGEND	
	Blow-up Boundary
	Property Line
	Lot Split Line
	Section Line
	Centerline
	Right-of-Way Line
	Corporation Line
SURVEY INDEX	
REC. 19-73	
REC. 27-89	

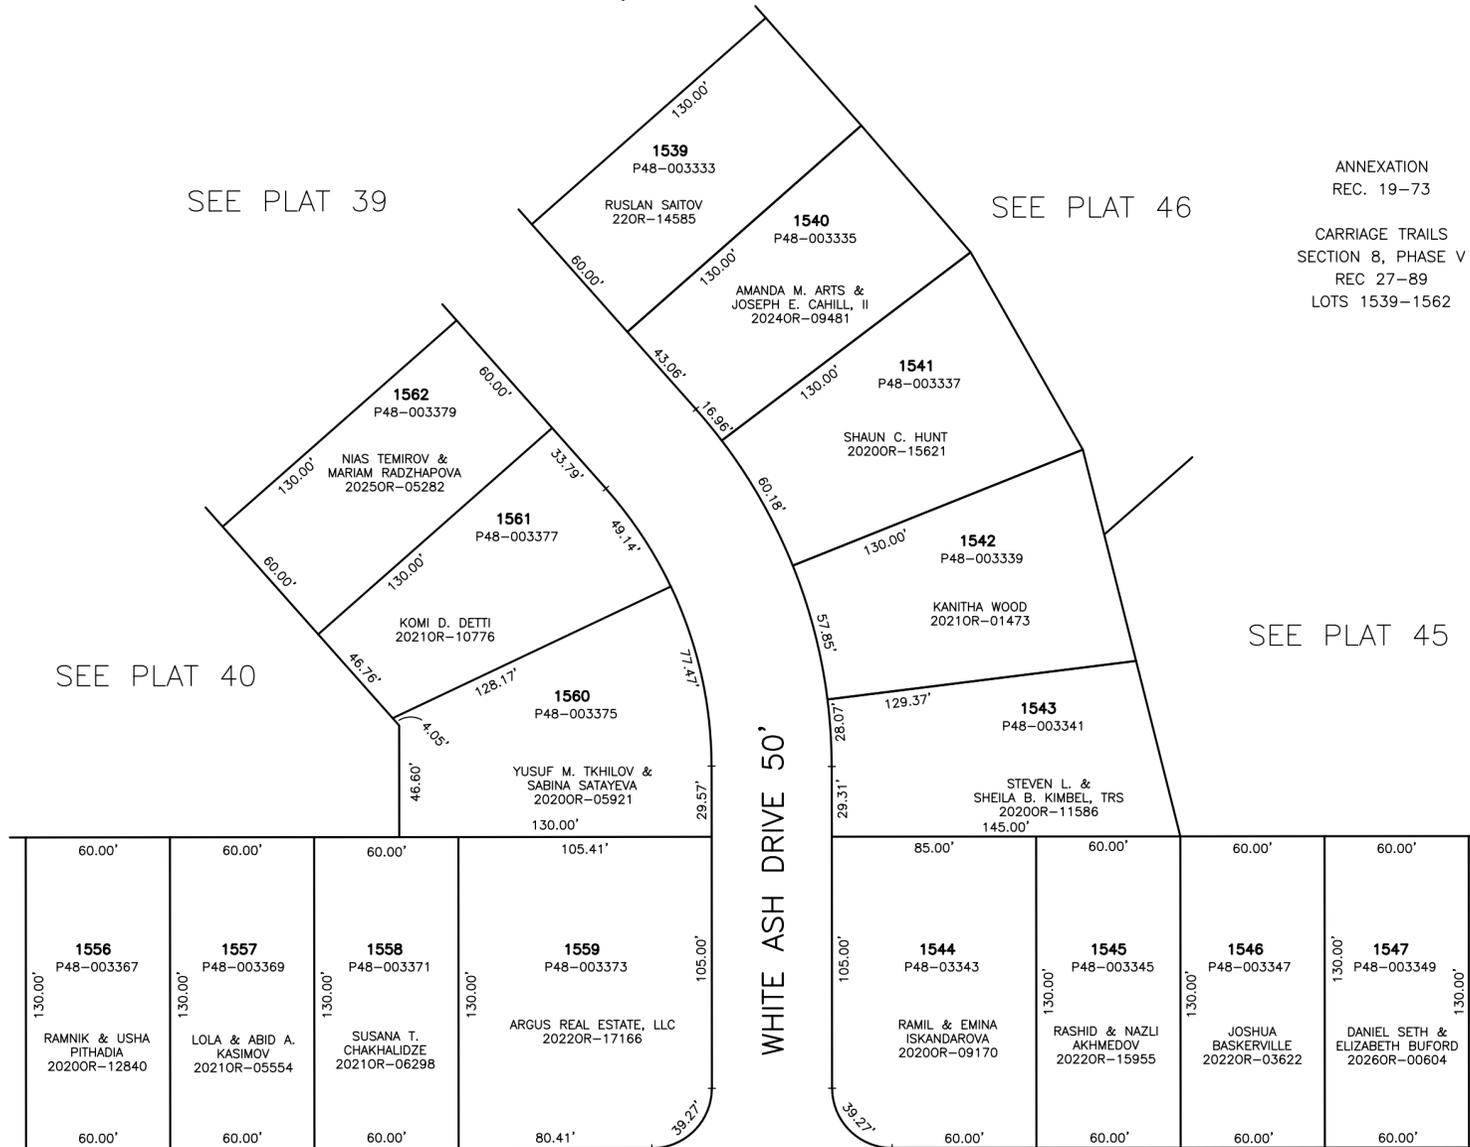


ANNEXATION
REC. 19-73

CARRIAGE TRAILS
SECTION 8, PHASE V
REC 27-89
LOTS 1539-1562

SEE PLAT 40

LAKESIDE STREET 60'

SEE
PLAT
45

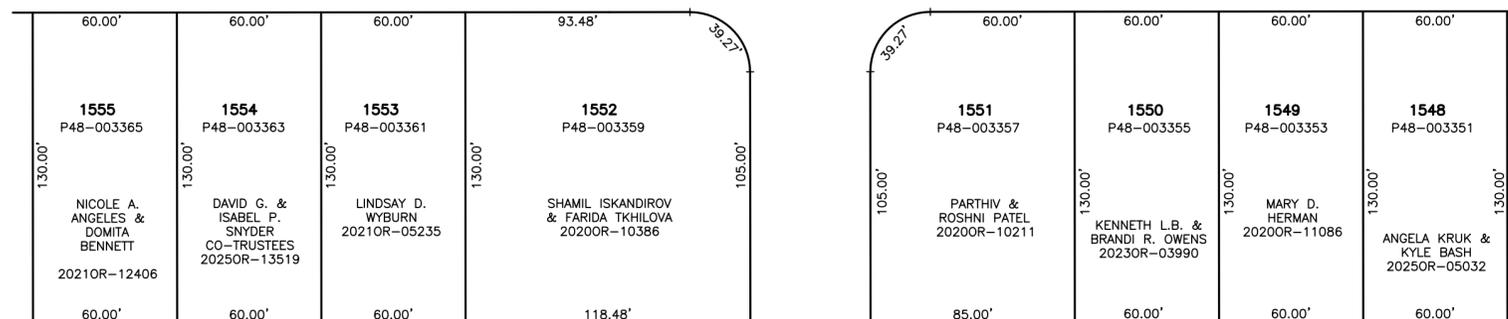

SEE PLAT 3

SEE PLAT 7