

RANGE 10

TOWN 2

SECTION 19

ELIZABETH TOWNSHIP


PLAT NO. 16

SCALE: 1" = 400'

SMOA NUMBER

SURVEYS

<p>SUR. 2-193 SUR. 27-64 SUR. 33-140 LND. 48-66 LND. 49-19</p>	S. E. QUARTER
<p>SUR. 2-193 SUR. 4-15 SUR. 14-171 SUR. 20-186 SUR. 23-48 - REVISED 1985 SUR. 23-182 SUR. 29-138 LND. 39-198 LND. 40-135 LND. 45-181 LND. 46-142 LND. 47-101 LND. 48-146 LND. 47-169 LND. 52-127 LND. 54-102</p>	N. E. QUARTER
<p>SUR. 2-193 SUR. 11-178 SUR. 11-189 SUR. 13-198 SUR. 20-184 SUR. 25-104 SUR. 29-153 LAND SUR. VOL. 36-196 LND. 55-51</p>	S. W. QUARTER
<p>SUR. 2-193 SUR. 13-198 SUR. 20-82 SUR. 23-34 SUR. 25-60 SUR. 4-15 SUR. 29-138 LND. 41-176 LND. 44-140 LND. 43-20 LND. 55-51</p>	N. W. QUARTER

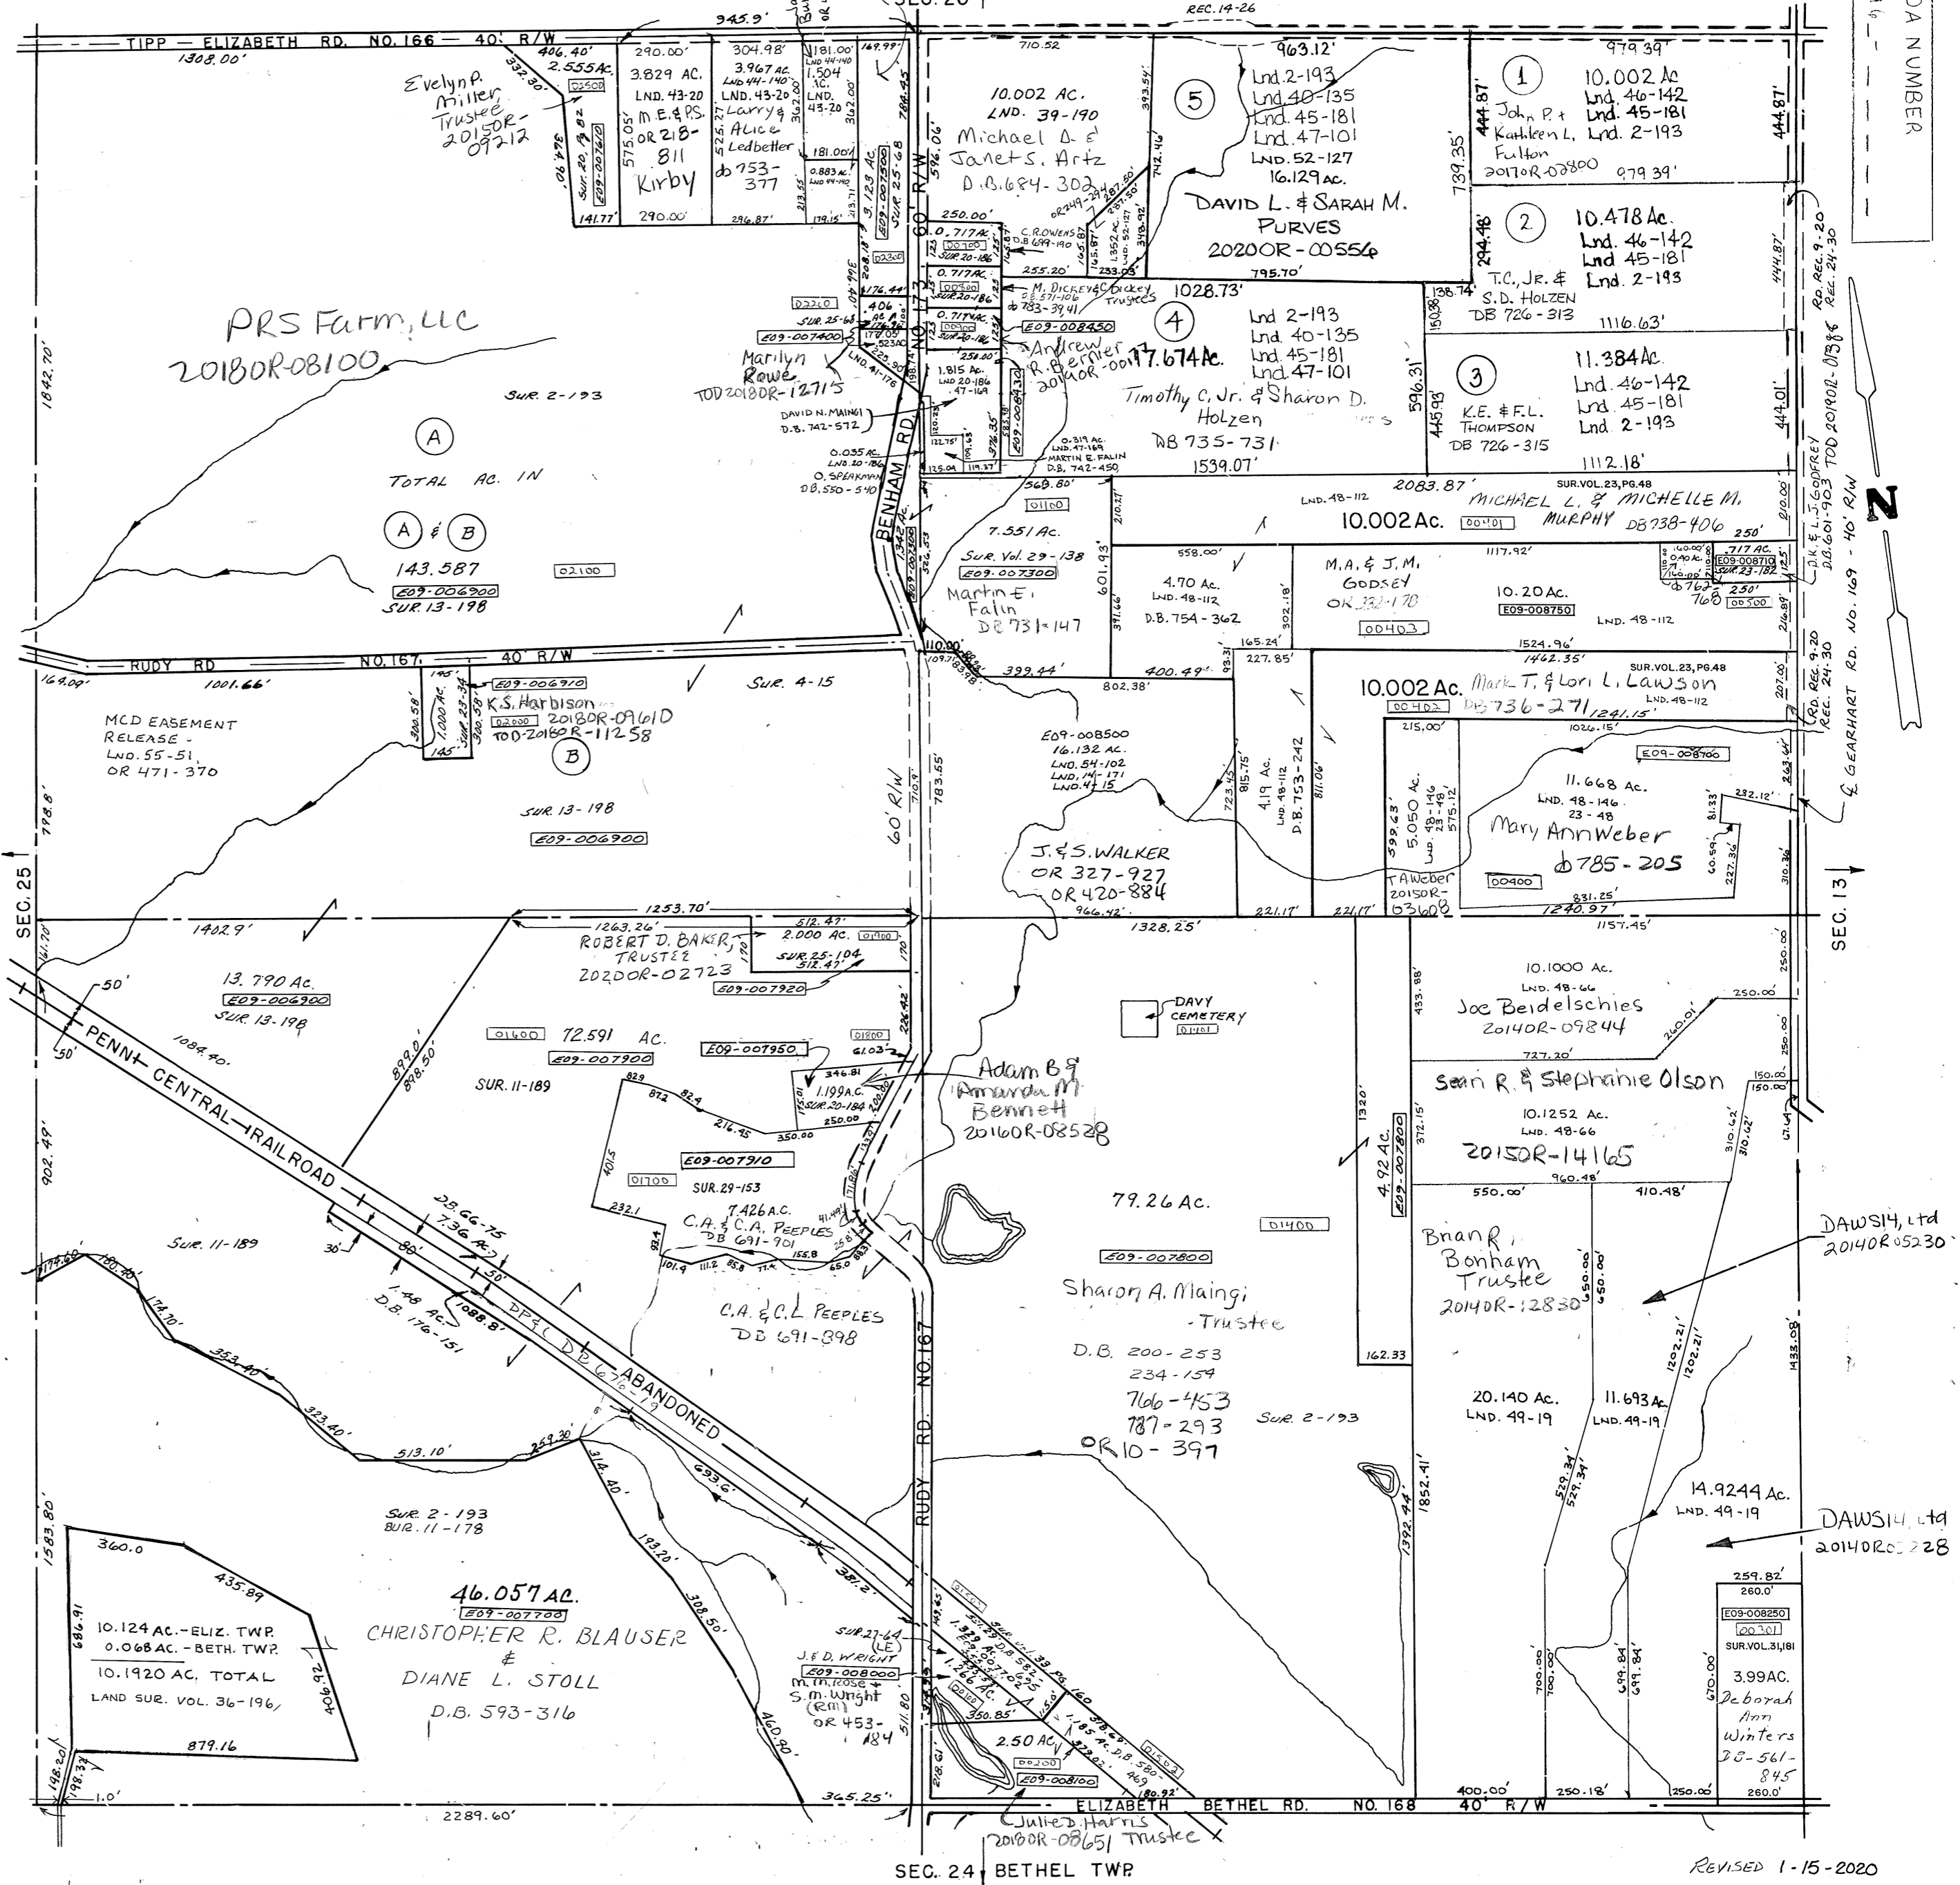

REVISED 1-15-2020

AS