

RANGE 10

TOWN 2

SECTION 28

S.E. QUARTER

ELIZABETH TOWNSHIP


PLAT NO. 24 A

SCALE: 1" = 200'

PARCEL NUMBER  
E09- \_\_\_\_\_

SURVEYS

SUR. 2-215  
 SUR. 3-23  
 SUR. 20-64  
 REC. 10-23  
 REC. 10-63  
 REC. 11-77  
 REC. 12-118  
 REC. 24-66  
 RD. REC. 9-19

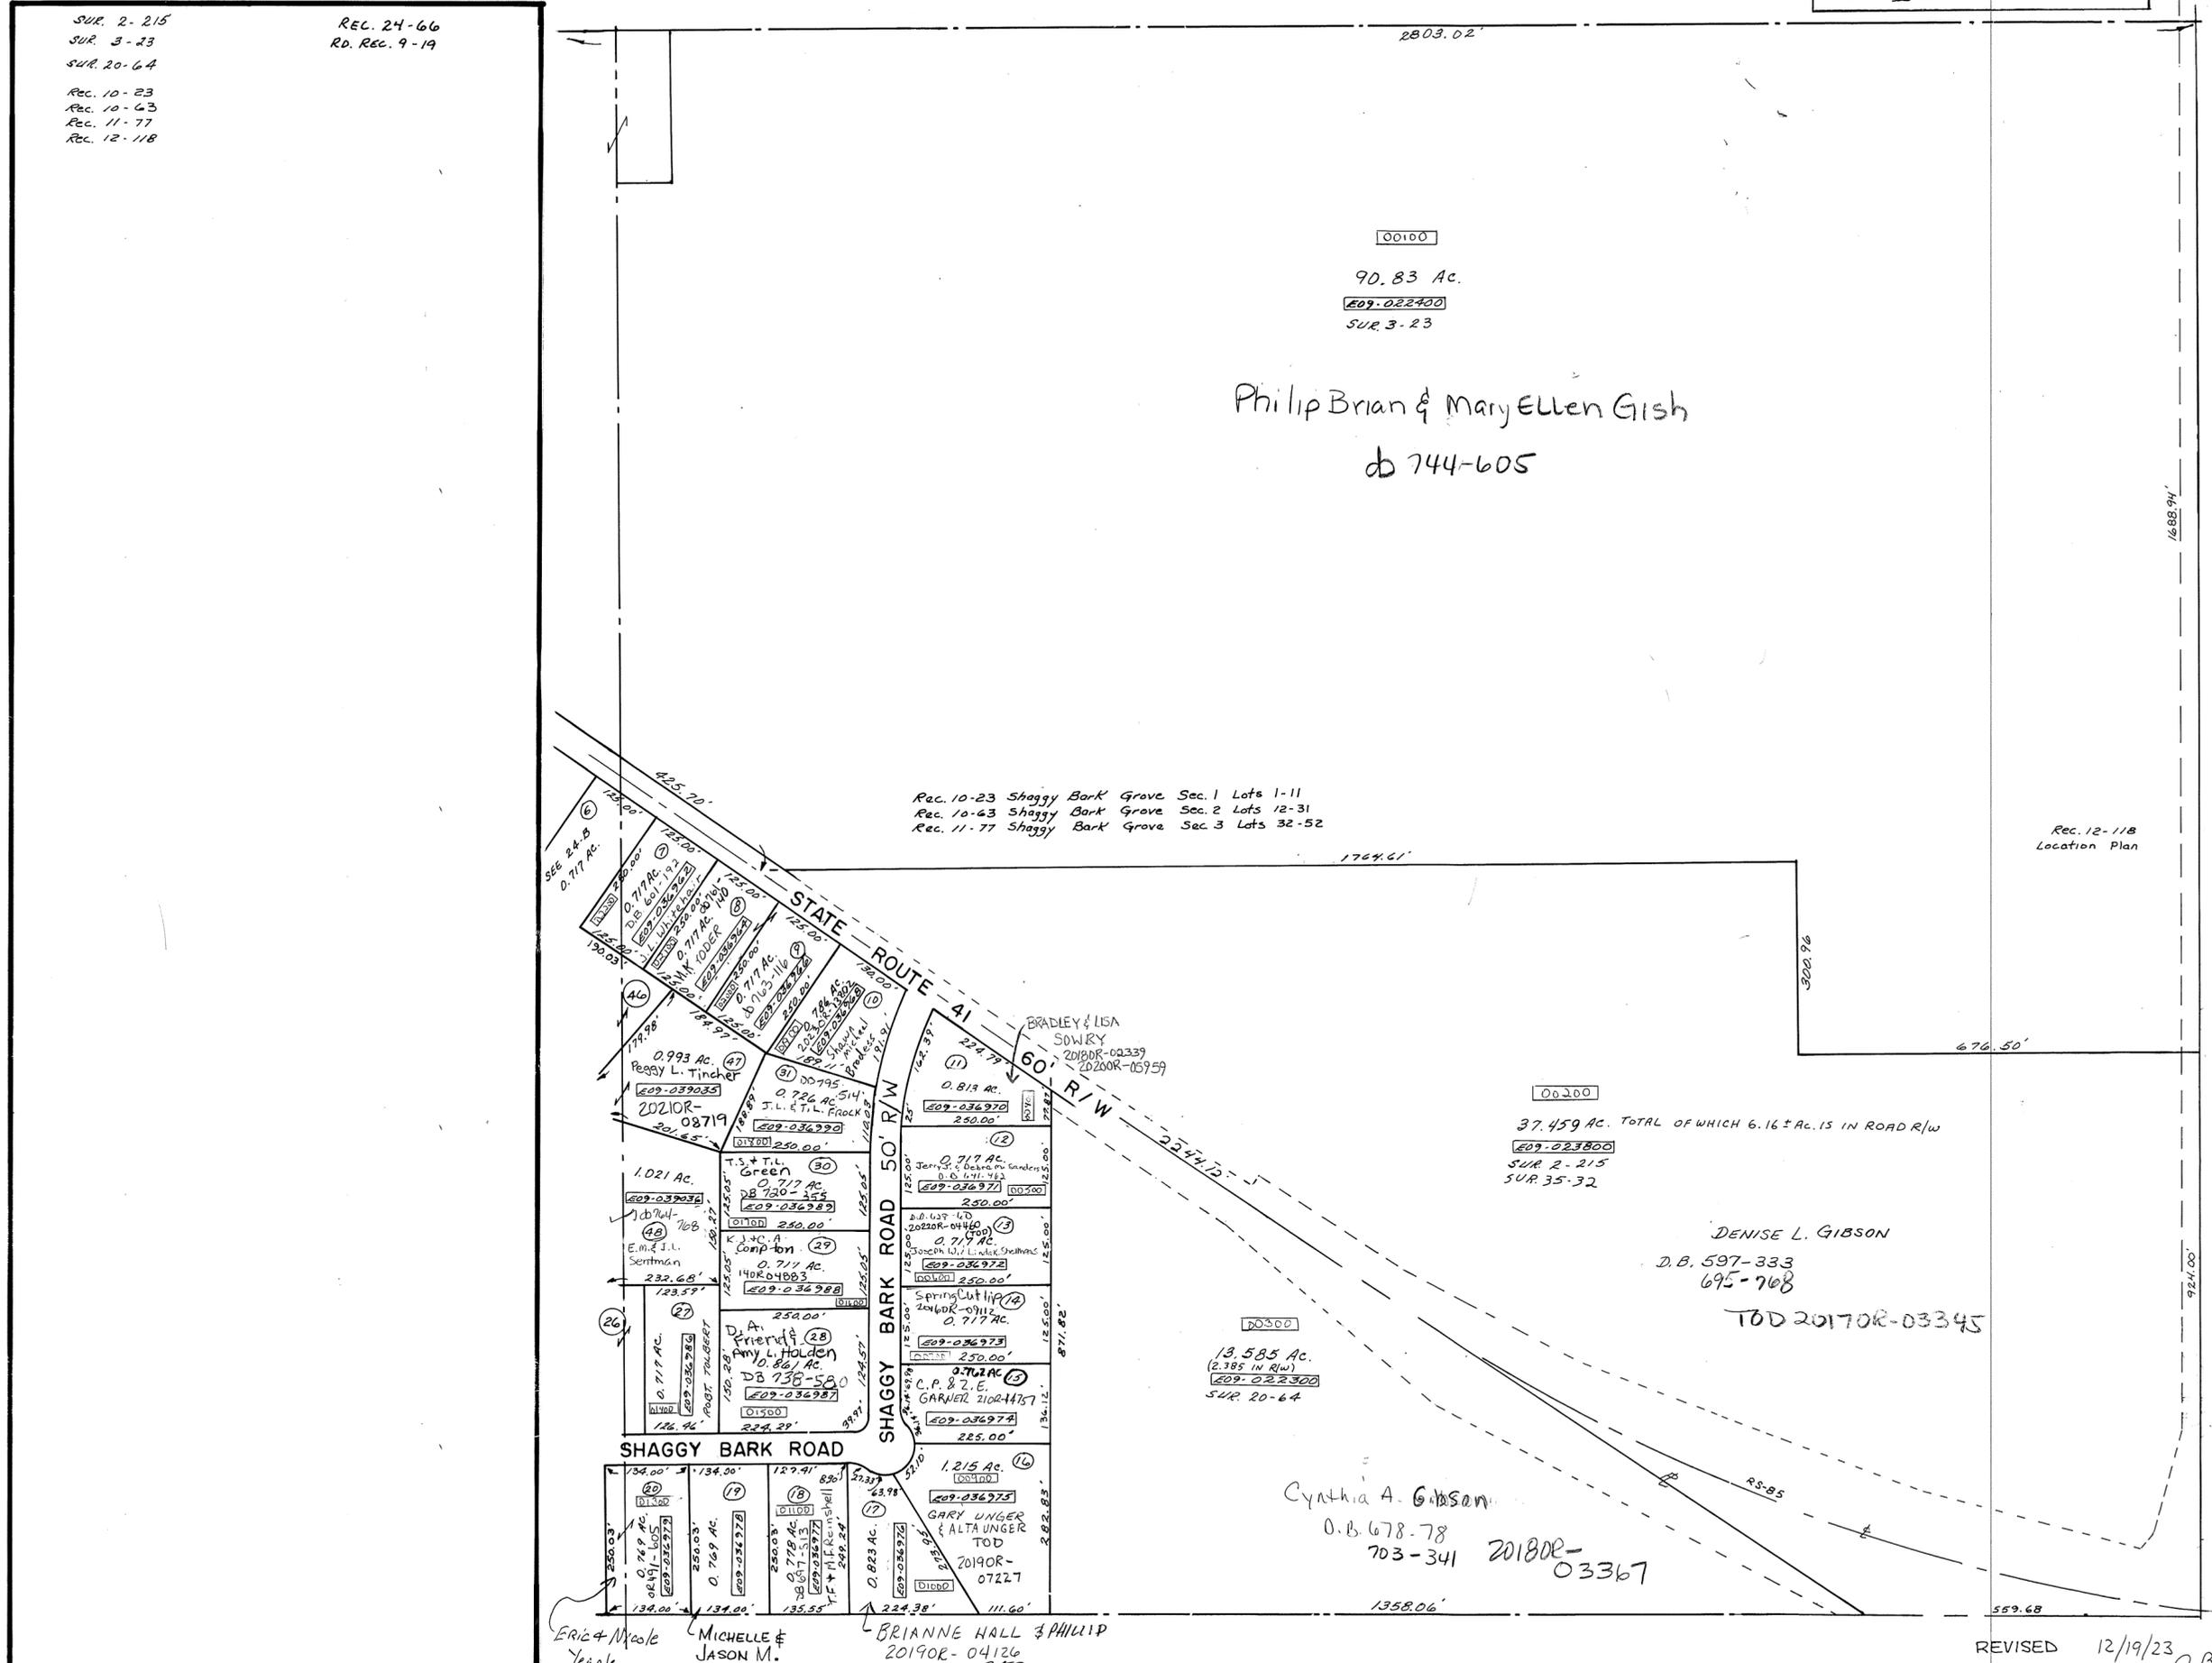

00100  
 90.83 Ac.  
 E09-022900  
 SUR. 3-23  
 Philip Brian & Mary Ellen Gish  
 db 744-605

Rec. 10-23 Shaggy Bark Grove Sec. 1 Lots 1-11  
 Rec. 10-63 Shaggy Bark Grove Sec. 2 Lots 12-31  
 Rec. 11-77 Shaggy Bark Grove Sec. 3 Lots 32-52

00200  
 37.459 Ac. TOTAL OF WHICH 6.16 ± Ac. IS IN ROAD R/W  
 E09-023800  
 SUR. 2-215  
 SUR. 35-32

DENISE L. GIBSON  
 D.B. 597-333  
 695-768  
 TOD 20170R-03345

00300  
 13.585 Ac.  
 (2.385 IN R/W)  
 E09-023300  
 SUR. 20-64

Cynthia A. Gibson  
 O.B. 678-78  
 703-341  
 20180R-03367

ERIC & NICOLE Yeaple  
 MICHELLE & JASON M. DEATON  
 BRIANNE HALL & PHILIP  
 20210R-02181 20190R-09544  
 20190R-04126  
 190R-15253

REVISED 12/19/23 g.B.

HUFFORD RD. NO. T-162 60' R/W REC. 24-66 RD. REC. 9-19

