

RANGE 10

TOWN 2

SECTION 28

S.W. QUARTER

ELIZABETH

TOWNSHIP

PLAT NO. 24 B

SURVEYS


- SUR. 3-23
- SUR. 7-40
- SUR. 7-134
- SUR. 8-54
- SUR. 10-162
- SUR. 16-84
- SUR. 20-64
- SUR. 23-102
- SUR. 6-101
- SUR. 7-176
- SUR. 5-152
- SUR. 2-215
- SUR. 36-104
- SMD 79

Rec. 10-23
 Res. 10-63
 Res. 11-77

SCALE: 1" = 200'

PARCEL NUMBER

E09-

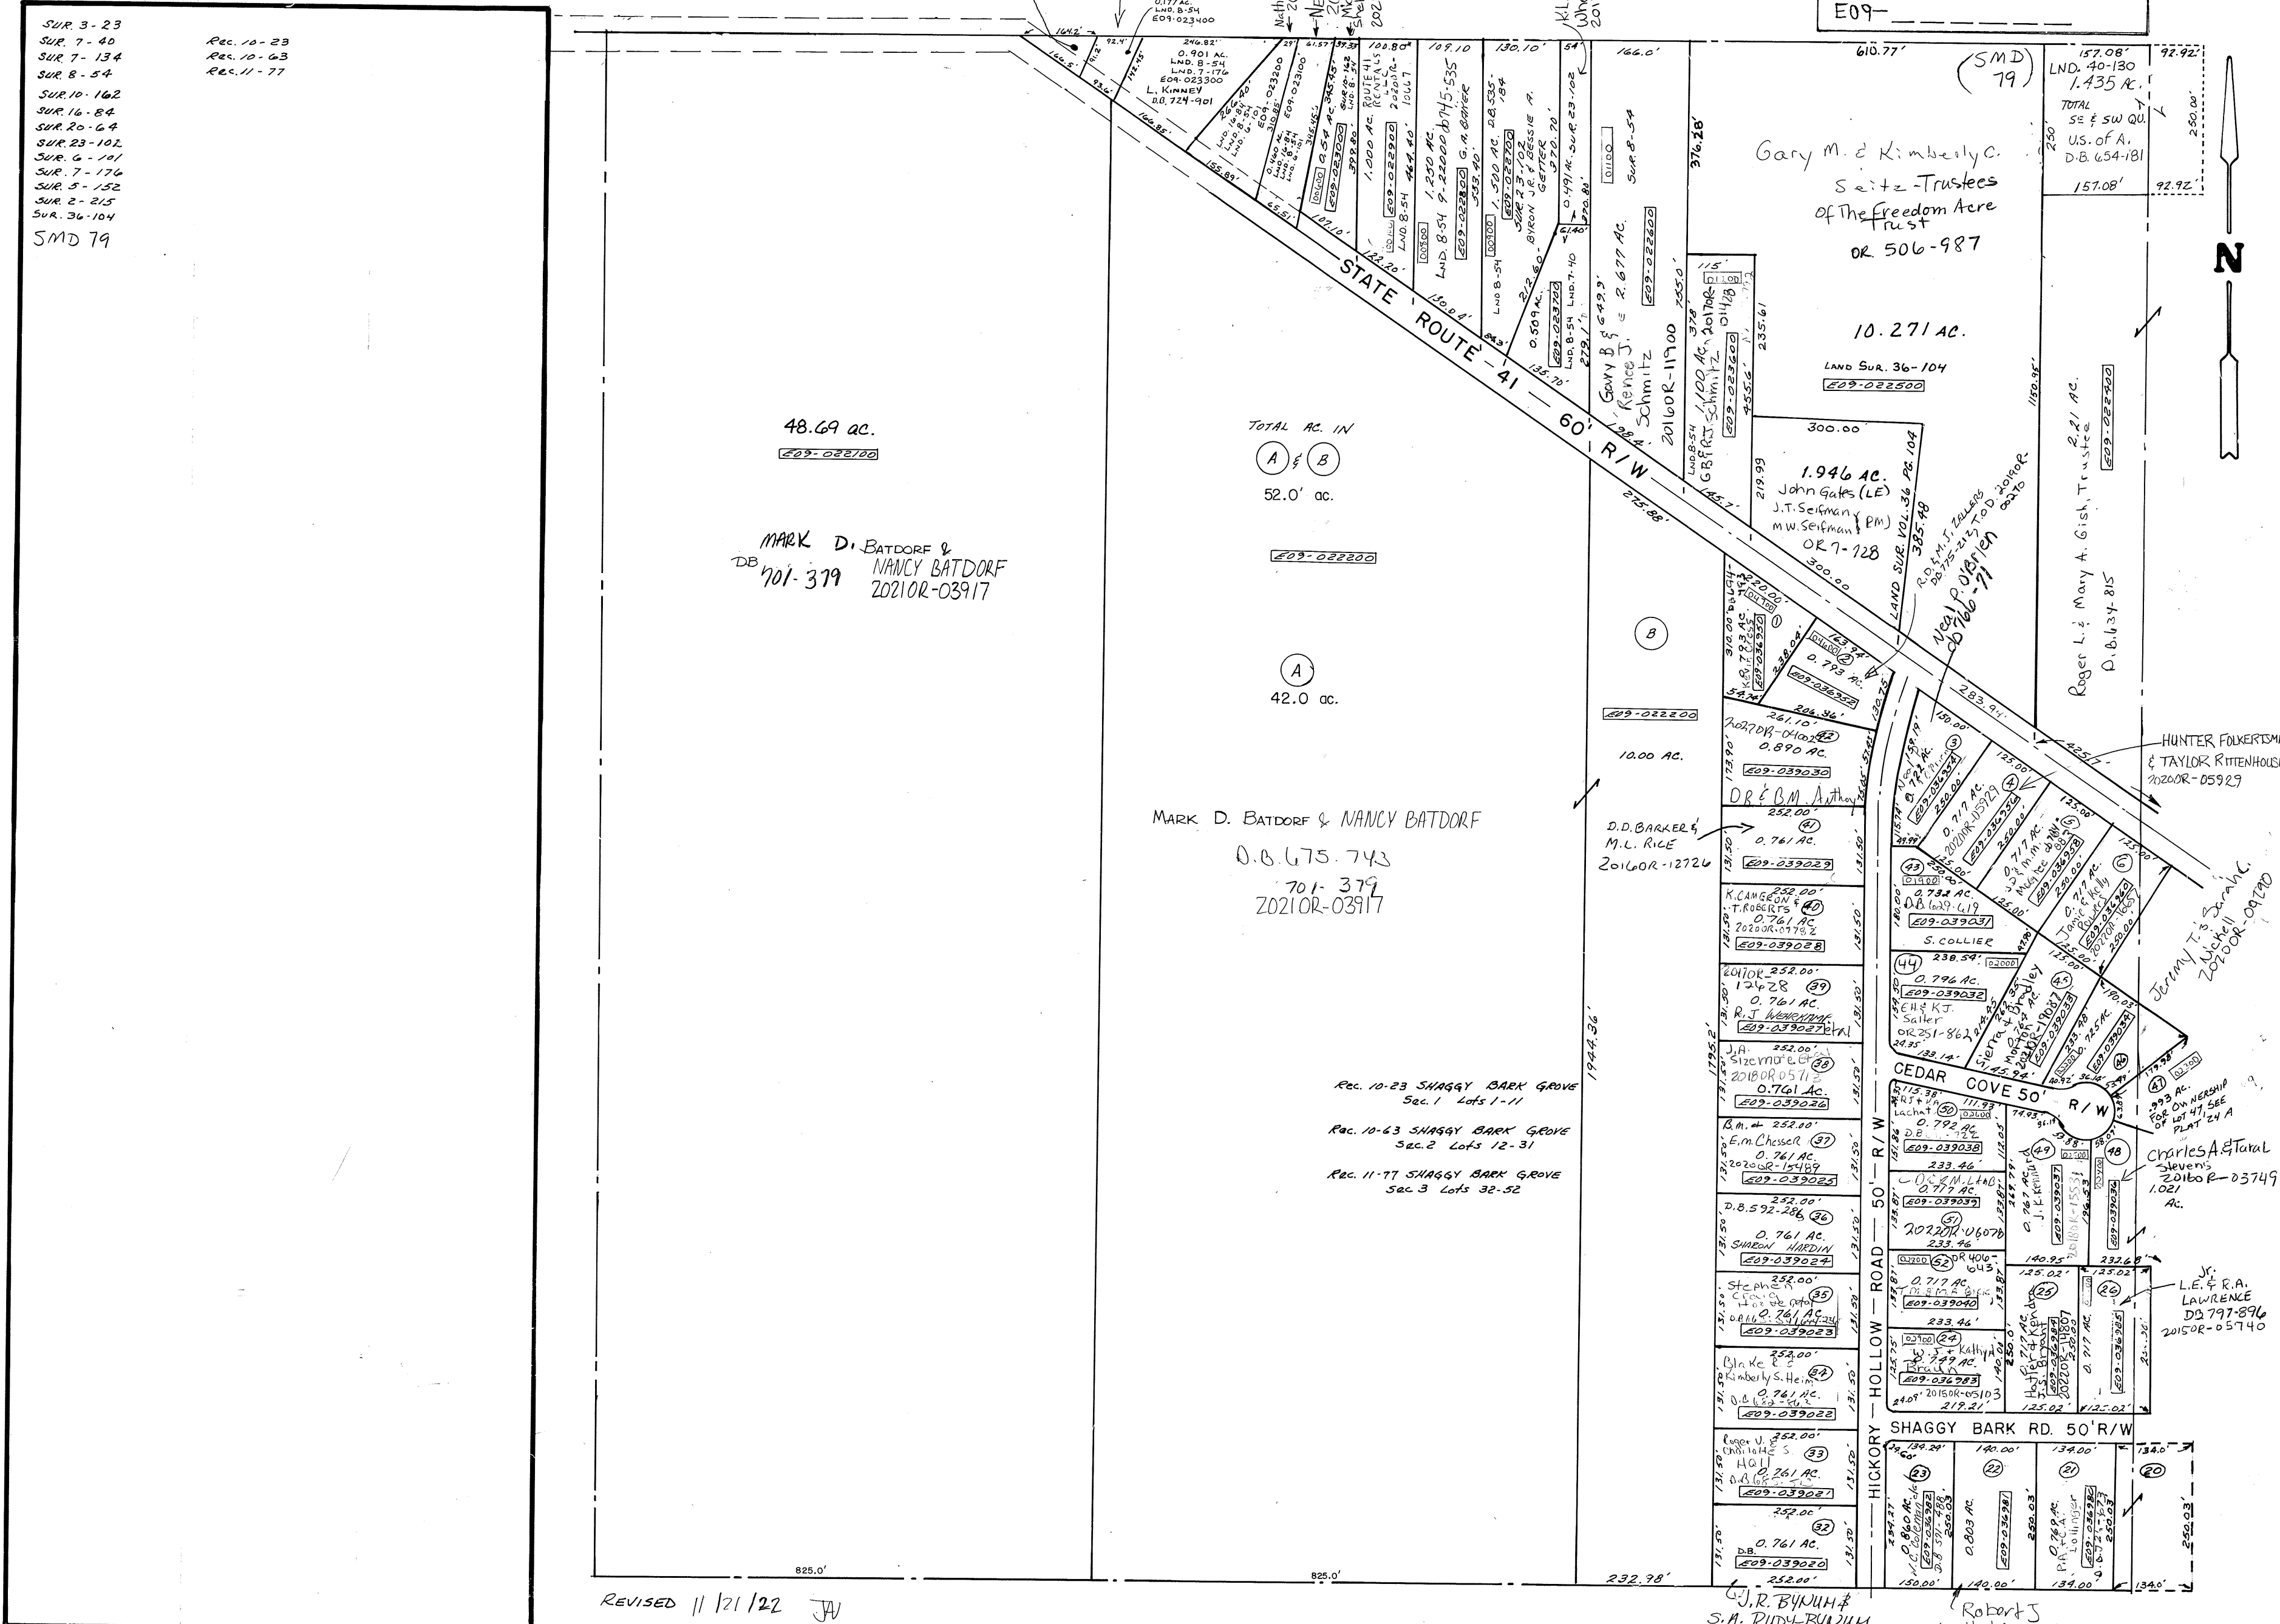

48.69 ac.
 E09-022100

TOTAL AC. IN
 (A) & (B)
 52.0' ac.
 E09-022200

MARK D. BATDORF & NANCY BATDORF
 DB 701-379 2021OR-03917

MARK D. BATDORF & NANCY BATDORF
 O.B.G. 75.743
 701-379
 2021OR-03917

Gary M. & Kimberly C. Seitz - Trustees
 of The Freedom Acre Trust
 OR 506-987

10.271 AC.
 LAND SUR. 36-104
 E09-022500

1.946 AC.
 John Gates (LE)
 J.T. Seifman
 M.W. Seifman (PM)
 OR 7-728

D.D. BARKEE & M.L. RICE
 2016OR-12724

Rec. 10-23 SHAGGY BARK GROVE
 Sec. 1 Lots 1-11
 Rec. 10-63 SHAGGY BARK GROVE
 Sec. 2 Lots 12-31
 Rec. 11-77 SHAGGY BARK GROVE
 Sec. 3 Lots 32-52

HUNTER FOLKERTSMA & TAYLOR RITTENHOUSE
 2020OR-05929

JERRY T. & JENNIFER M. SMITH
 2010OR-09780

Charles A. & Tara Stevens
 2016OR-03749
 1.021 AC.

J. LE. & R.A. LAWRENCE
 DB 797-896
 2015OR-05740

G.J. R. BYNUM & S.A. RUDY-BYNUM
 200R-17021

Robert J. Wetstone, Jr.
 2016OR-18351

REVISED 11/21/22 JW