

RANGE 10 TOWN 2 SECTION 28 S. W. QUARTER ELIZABETH TOWNSHIP PLAT NO. 24 B

SCALE: 1" = 200'


SMDA NUMBER  
EQ9-EL024B-

SURVEYS

- SUR. 3-23
- SUR. 7-40
- SUR. 7-134
- SUR. 8-54
- SUR. 10-162
- SUR. 16-84
- SUR. 20-64
- SUR. 23-102
- SUR. 6-101
- SUR. 7-176
- SUR. 5-152
- SUR. 2-215
- SUR. 36-104

- Rec. 10-23
- Rec. 10-63
- Rec. 11-77

SMD 79

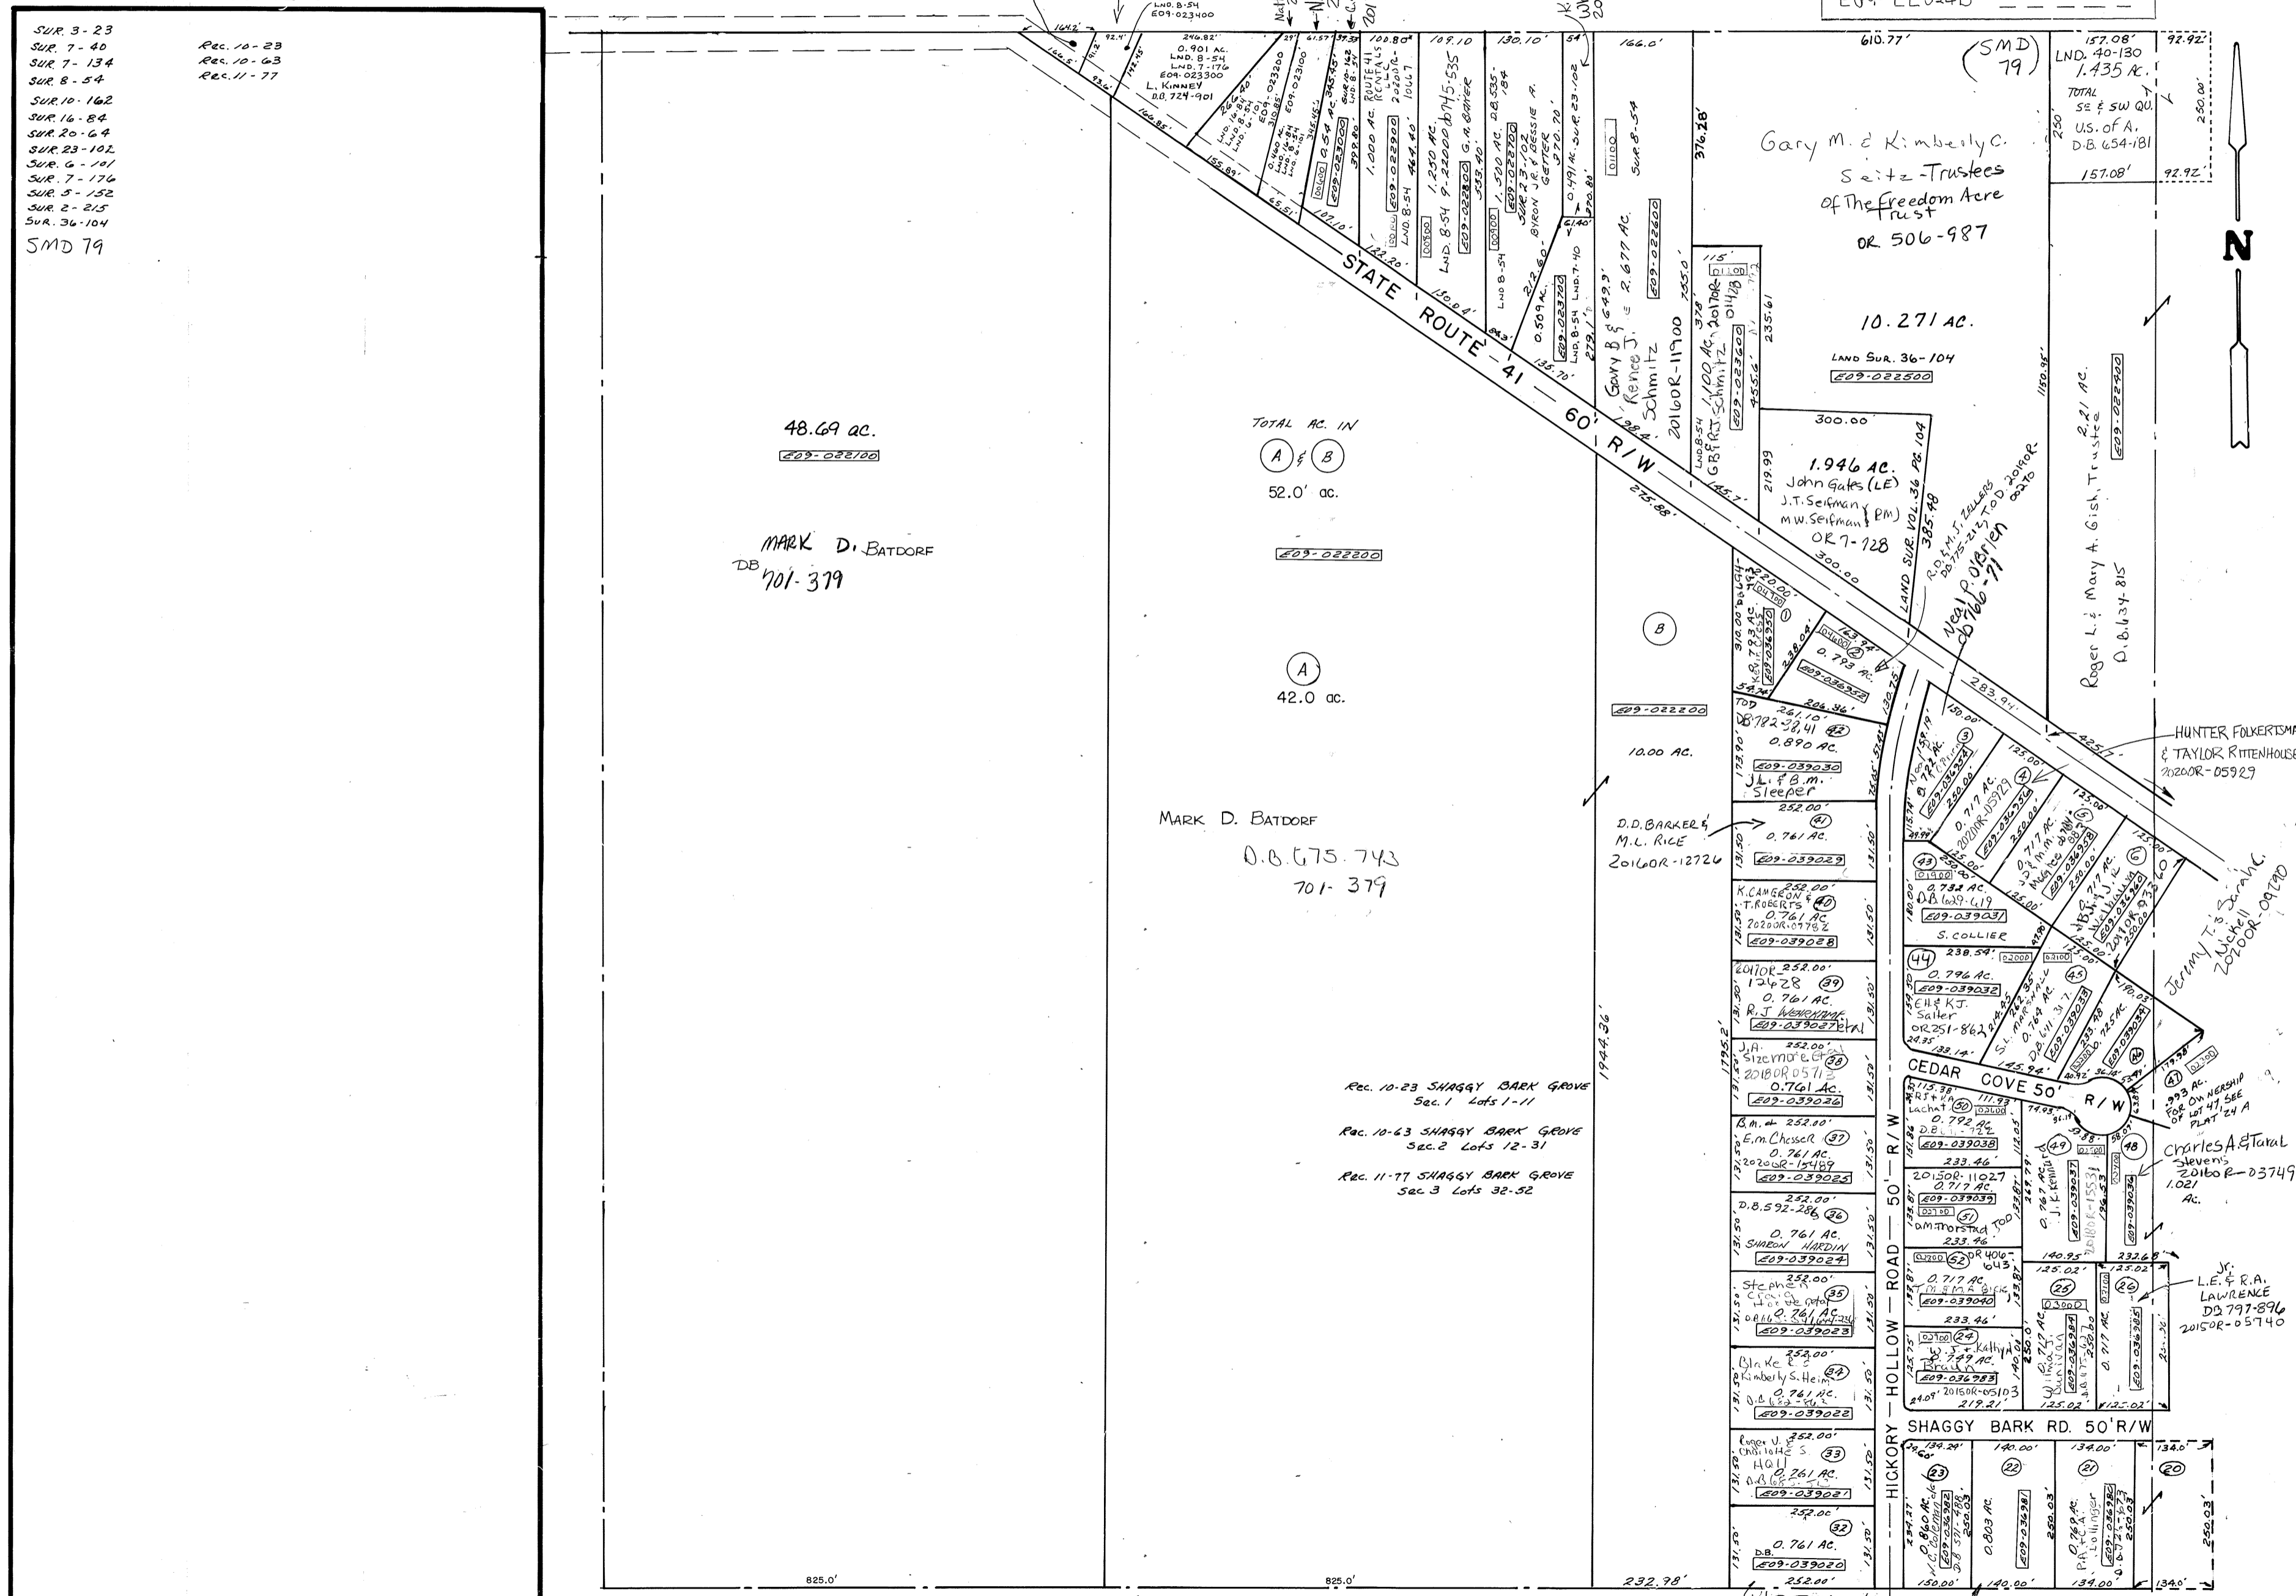

REVISED 12-12-2019 AS

G.J.R. BYNUM & S.A. RUDY-BYNUM 200R-17021  
Robert S. Wetstone, Jr. 2020R-18351