


PARCEL NUMBER
E09- - - - -

RANGE 10 TOWN 2 SECTION 35 S.E. QUARTER ELIZABETH TOWNSHIP PLAT NO. 30 A

SCALE: 1" = 200'

SURVEYS

- SUR. 6-48
- SUR. 7-134
- SUR. 7-160
- SUR. 9-60
- SUR. 9-178
- SUR. 10-24
- SUR. 12-70
- SUR. 12-125
- SUR. 14-154
- SUR. 16-22
- SUR. 16-29
- SUR. 18-127
- SUR. 25-178
- SUR. 26-44
- SUR. 26-171
- SUR. 27-149
- SUR. 33-37
- LND. 39-115
- LND. 35-167
- LND. 41-132
- LND. 45-185
- LND. 58-99

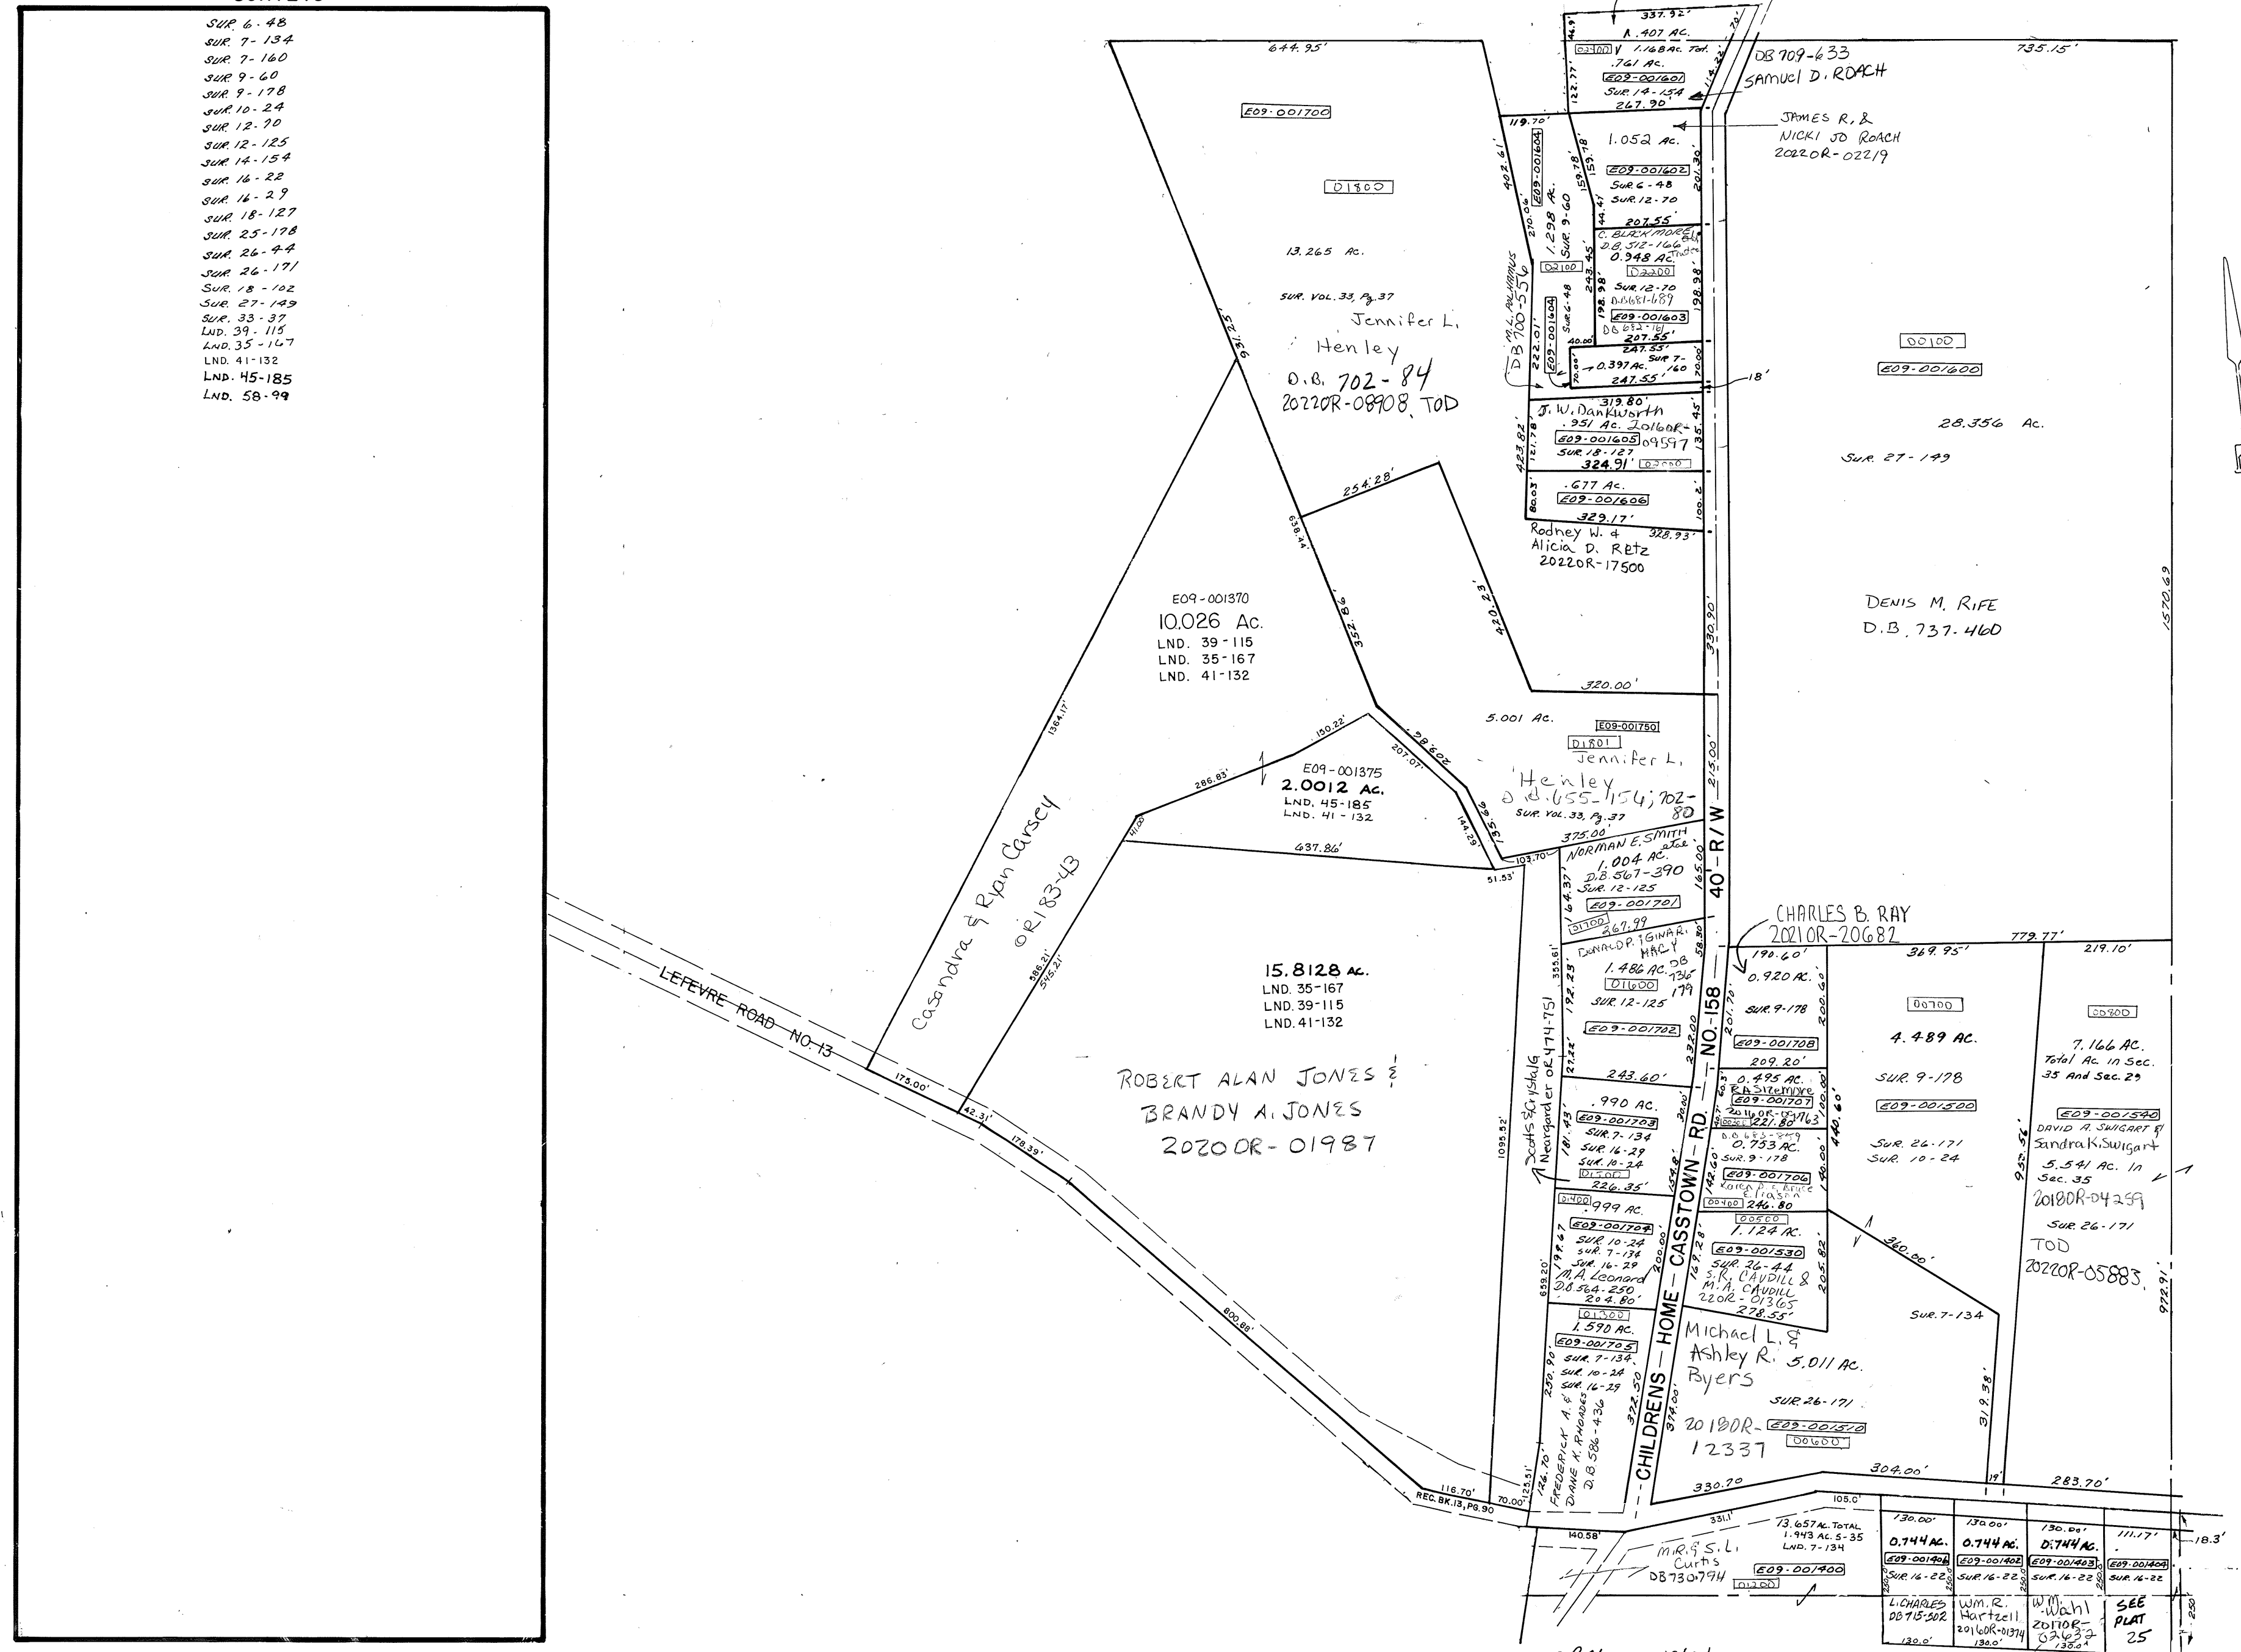

REVISED: 12/19/22
ADP

TUD

130.00'	130.00'	130.00'	111.17'
0.744 AC.	0.744 AC.	0.744 AC.	SEE PLAT
E09-001403	E09-001403	E09-001403	E09-001403
SUR. 16-22	SUR. 16-22	SUR. 16-22	SUR. 16-22
L. CHARLES	W. M. R.	W. Wahl	SEE
DB 715-508	Wartzell	20108-	PLAT
130.0'	130.0'	130.0'	25