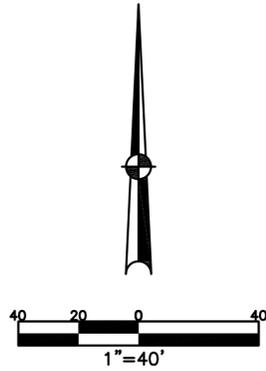


SECTION 30  
TOWN 2  
RANGE 11

# VILLAGE OF FLETCHER MIAMI COUNTY, OHIO

PARCEL NUMBER  
B05-\_\_\_\_\_

PLAT 19



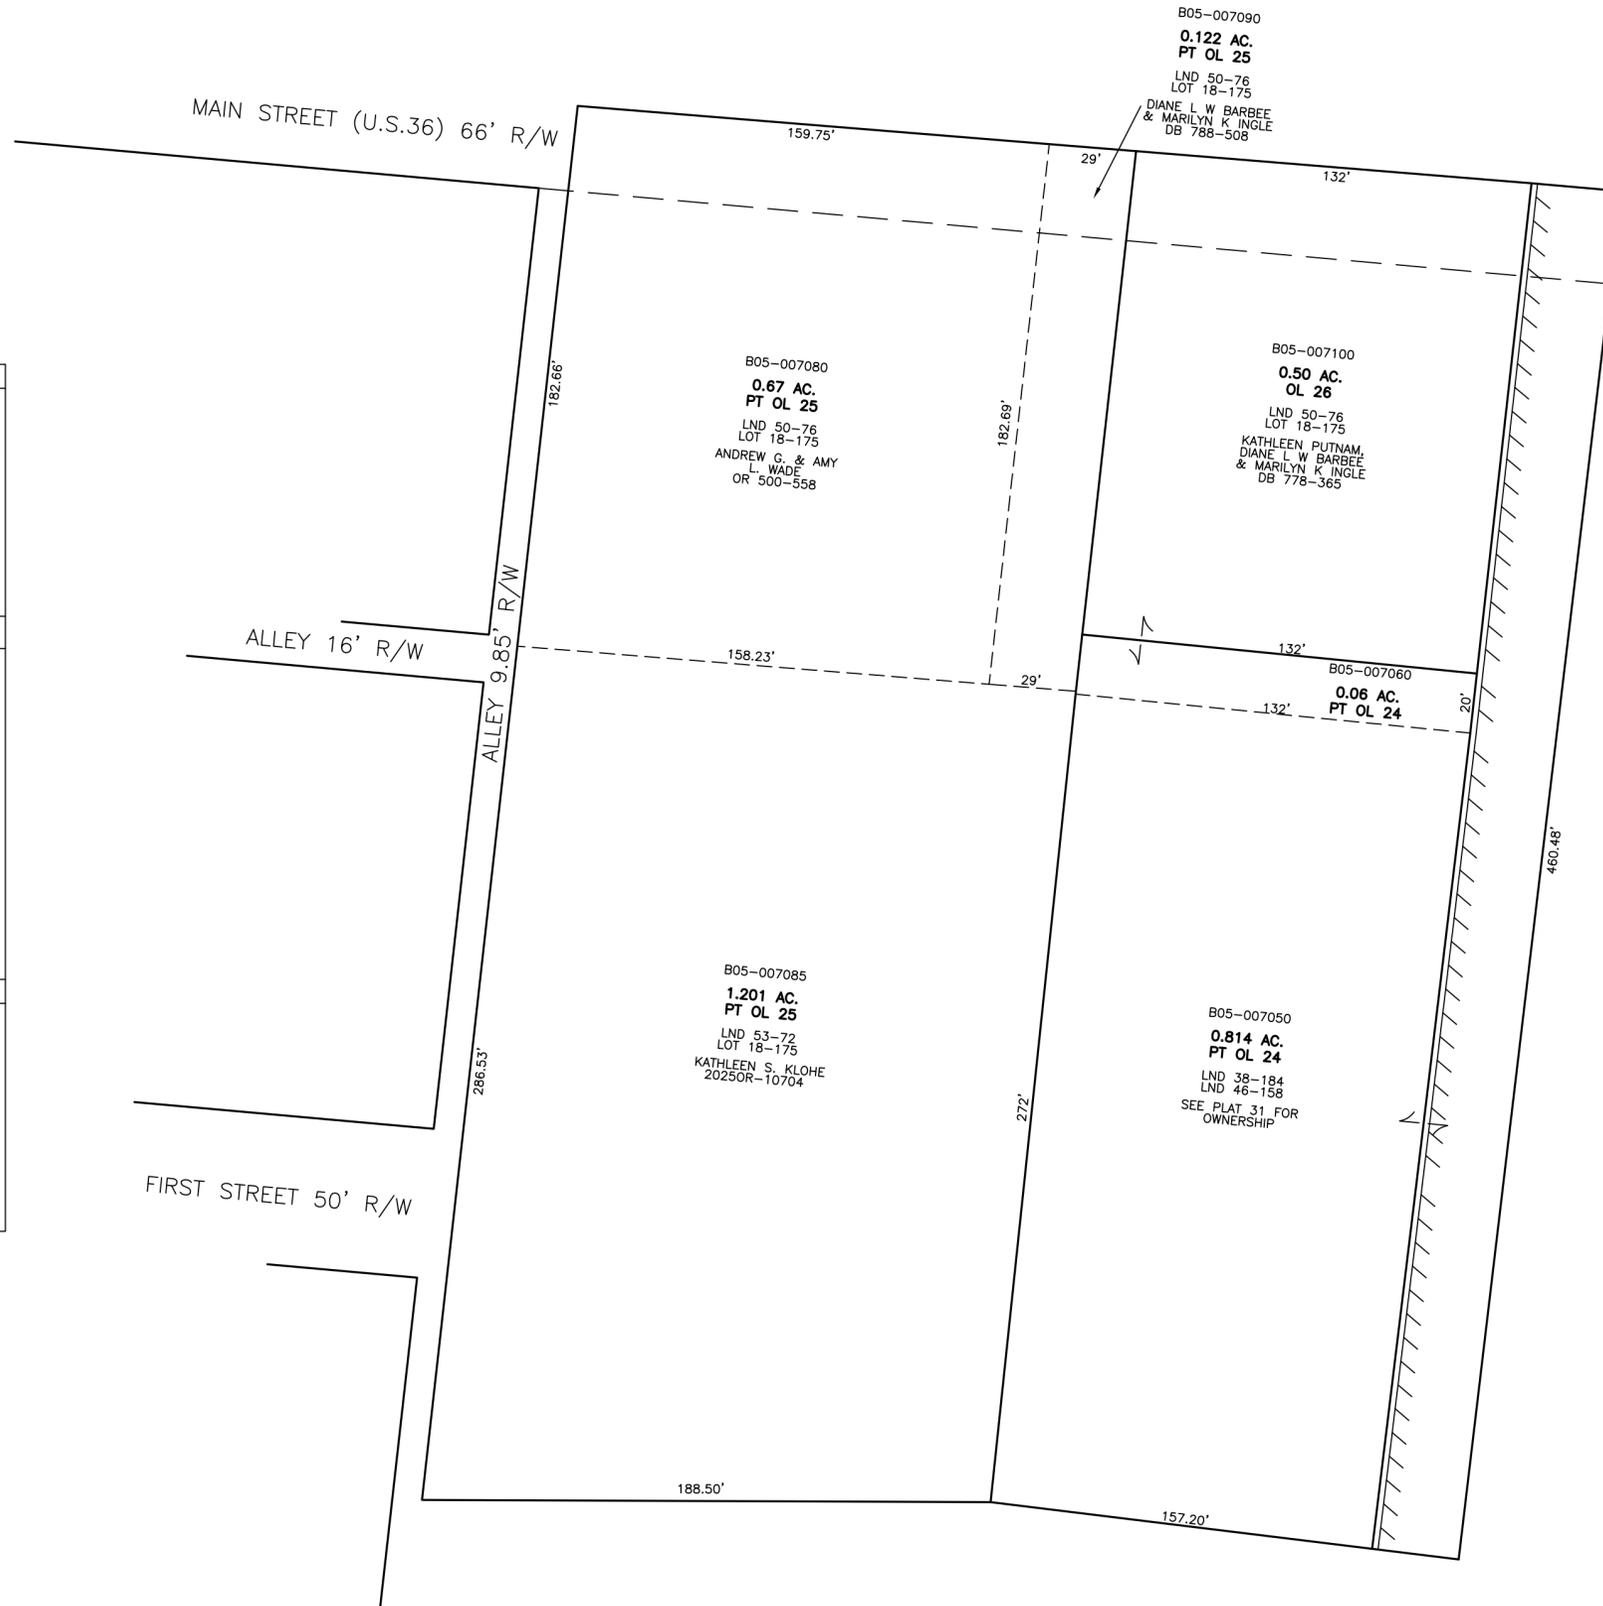
| ABBREVIATION LEGEND |   |                                  |
|---------------------|---|----------------------------------|
| 2014OR-00759        | = | RECORDER'S DOCUMENT NUMBER       |
| OR 406-509          | = | OFFICIAL RECORD 406 PAGE 509     |
| D.B. 613-172        | = | DEED BOOK 613, PAGE 172          |
| REC. 15-72          | = | RECORDER'S PLAT BOOK 15, PAGE 72 |
| LND. 33-15          | = | LAND SURVEY VOLUME 33, PAGE 15   |
| LOT 19-12           | = | LOT SURVEY VOLUME 19, PAGE 12    |
| R.R. 8-29           | = | ROAD RECORD VOLUME 8, PAGE 29    |
| R/W                 | = | RIGHT OF WAY                     |
| CL                  | = | CENTERLINE                       |
| AC.                 | = | ACRES                            |
| TWP.                | = | TOWNSHIP                         |
| TR.                 | = | TRACT                            |
| IL                  | = | INLOT                            |
| OL                  | = | OUTLOT                           |

| LINE LEGEND |                      |
|-------------|----------------------|
|             | Blow-up Boundary     |
|             | Plat Line            |
|             | Property Line        |
|             | Lot Split Line       |
|             | Section Line         |
|             | Centerline           |
|             | Right-of-Way Line    |
|             | Easement             |
|             | Pending Survey/Split |
|             | Pending Replat       |
|             | School District      |
|             | Former OL Line       |
|             | Township Line        |
|             | Corporation Line     |

| SURVEY INDEX |            |     |
|--------------|------------|-----|
| LND 50-76    | LOT 18-175 | REC |
| LND 38-184   |            |     |
| LND 46-158   |            |     |



PREPARED BY: MIAMI COUNTY ENGINEER'S MAP DEPARTMENT  
PAUL P. HUELSKAMP, P.E., P.S., COUNTY ENGINEER  
DATE: JUN. 12, 2025 PMB  
REVISED: 6/12/2025 PBENNETT