


SECTION 21
TOWN 6
RANGE 5

VILLAGE OF WEST MILTON
MIAMI COUNTY, OHIO

PARCEL ID NUMBER
L39-_____

PLAT S 4

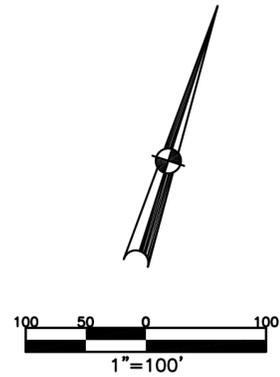


ABBREVIATION LEGEND		
20140R-07759	=	RECORDER'S DOCUMENT NUMBER
OR 406-509	=	OFFICIAL RECORD 406 PAGE 509
D.B. 613-172	=	DEED BOOK 613, PAGE 172
REC. 15-72	=	RECORDER'S PLAT BOOK 15, PAGE 72
LND. 33-15	=	LAND SURVEY VOLUME 33, PAGE 15
LOT 19-12	=	LOT SURVEY VOLUME 19, PAGE 12
R.R. 8-29	=	ROAD RECORD VOLUME 8, PAGE 29
R/W	=	RIGHT OF WAY
CL	=	CENTERLINE
AC.	=	ACRES
TWP.	=	TOWNSHIP
TR.	=	TRACT
IL	=	INLOT

LINE LEGEND	
	Blow-up Boundary
	Property Line
	Lot Split Line
	Section Line
	Centerline
	Right-of-Way Line
	Corporation Line

SURVEY INDEX		
REC. 4-56	LOT 2-142	LND. 4-346
REC. 4-59	LOT 6-61	LND. 5-111
REC. 6-76	LOT 6-85	LND. 5-150
	LOT 6-179	LND. 6-130
	LOT 9-23	LND. 7-172
	LOT 9-109	
	LOT 16-87	
	LOT 18-52	
	LOT 24-47	
	LOT 24-54	

*NOTE:
AREA NOT
CLAIMED BY
CURRENT
DEEDS

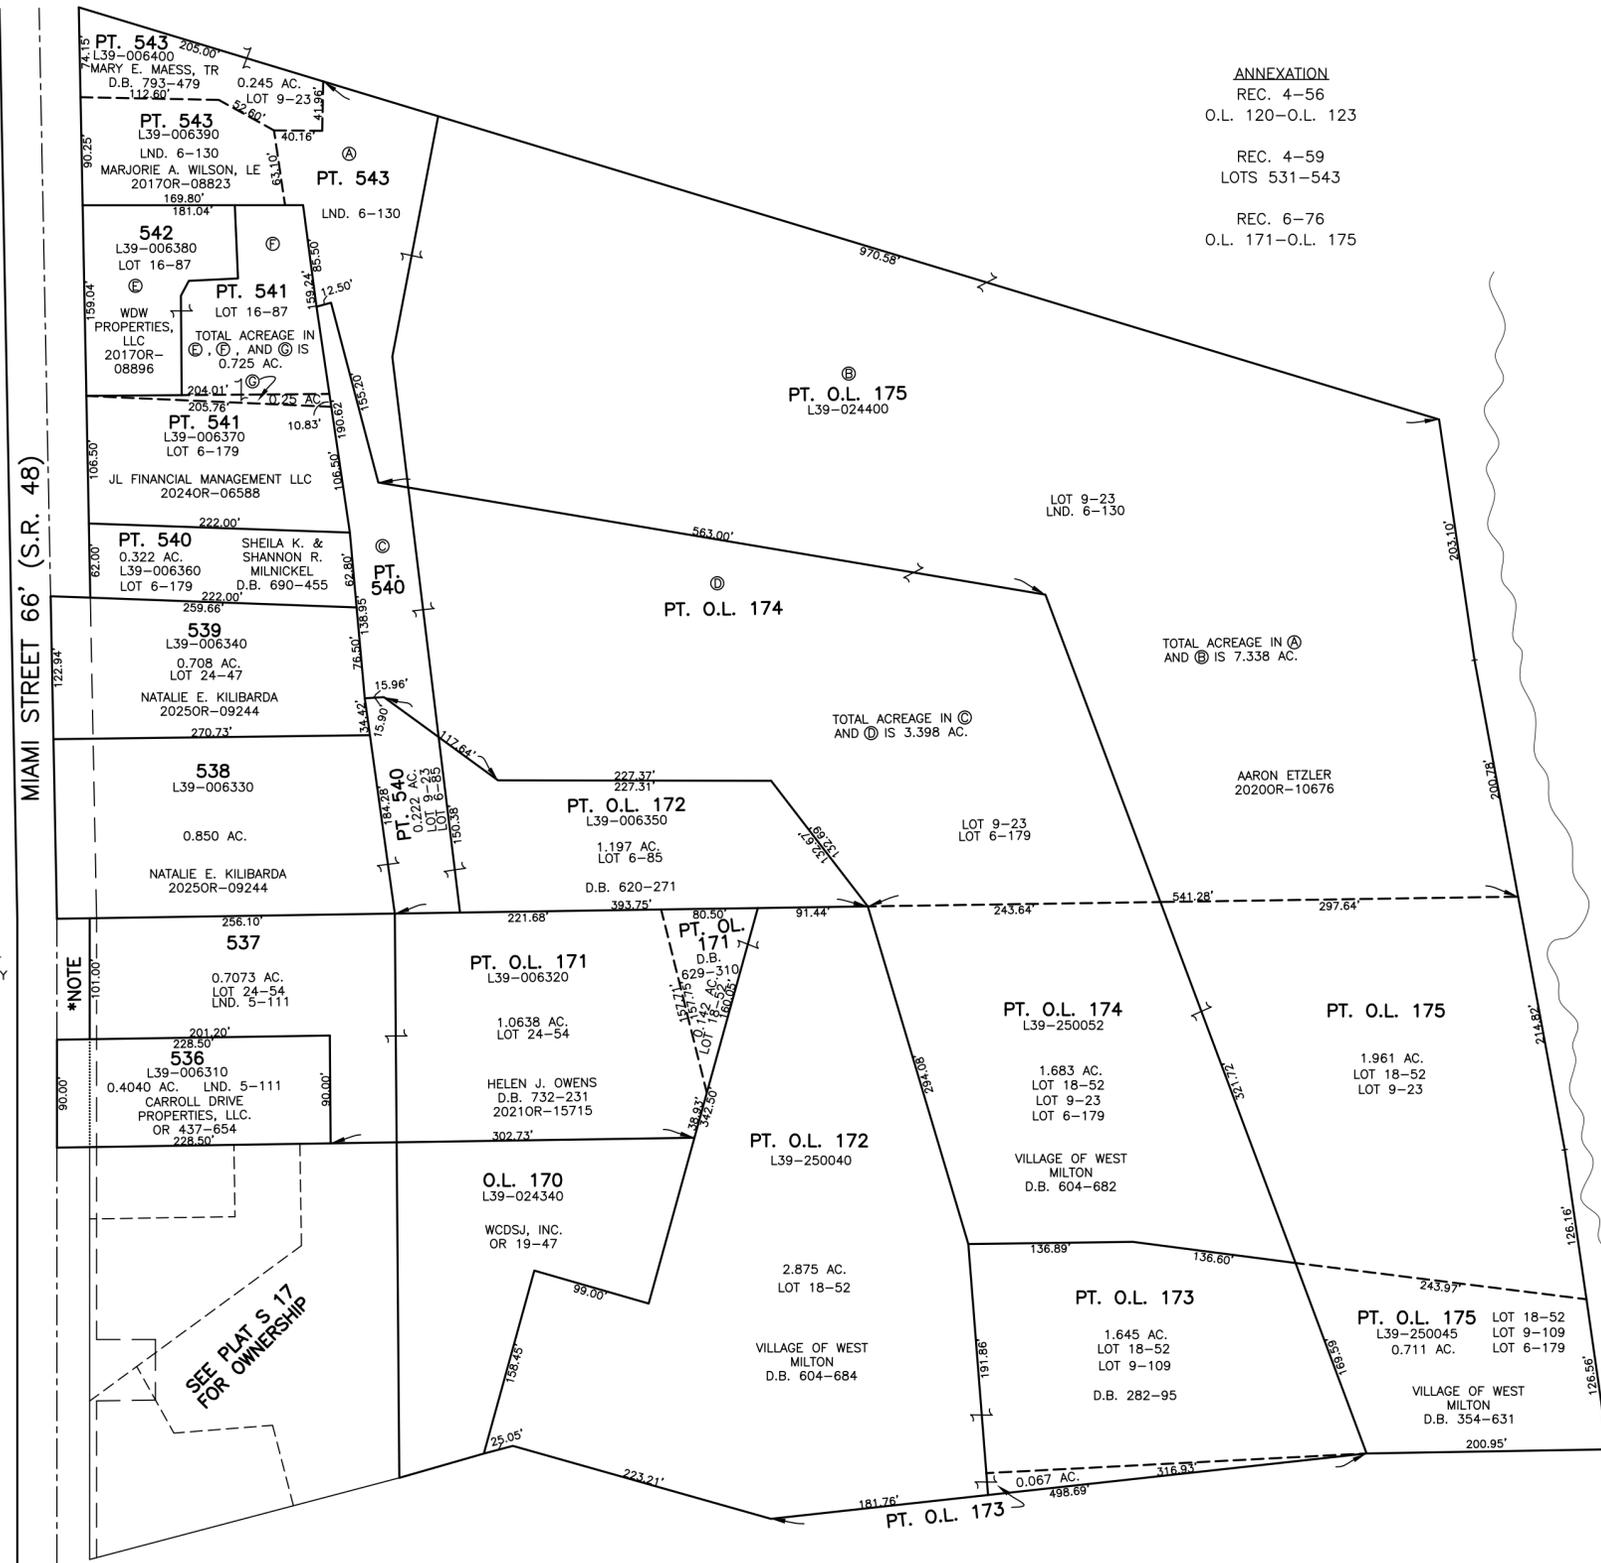

ANNEXATION
REC. 4-56
O.L. 120-O.L. 123

REC. 4-59
LOTS 531-543

REC. 6-76
O.L. 171-O.L. 175

TOTAL ACREAGE IN (A)
AND (B) IS 7.338 AC.

TOTAL ACREAGE IN (C)
AND (D) IS 3.398 AC.

SEE PLAT S 17
FOR OWNERSHIP

SEE N 71 FOR OWNERSHIP