

SECTION 28
TOWN 6
RANGE 5

VILLAGE OF WEST MILTON
MIAMI COUNTY, OHIO



PARCEL ID NUMBER
L39-_____

PLAT S 25

ANNEXATION
REC. 6-76A

PRINCETON SQUARE VILLAGE
REC. 13-39
LOTS 1378-1386

REPLAT
REC. 15-73
1420-1425

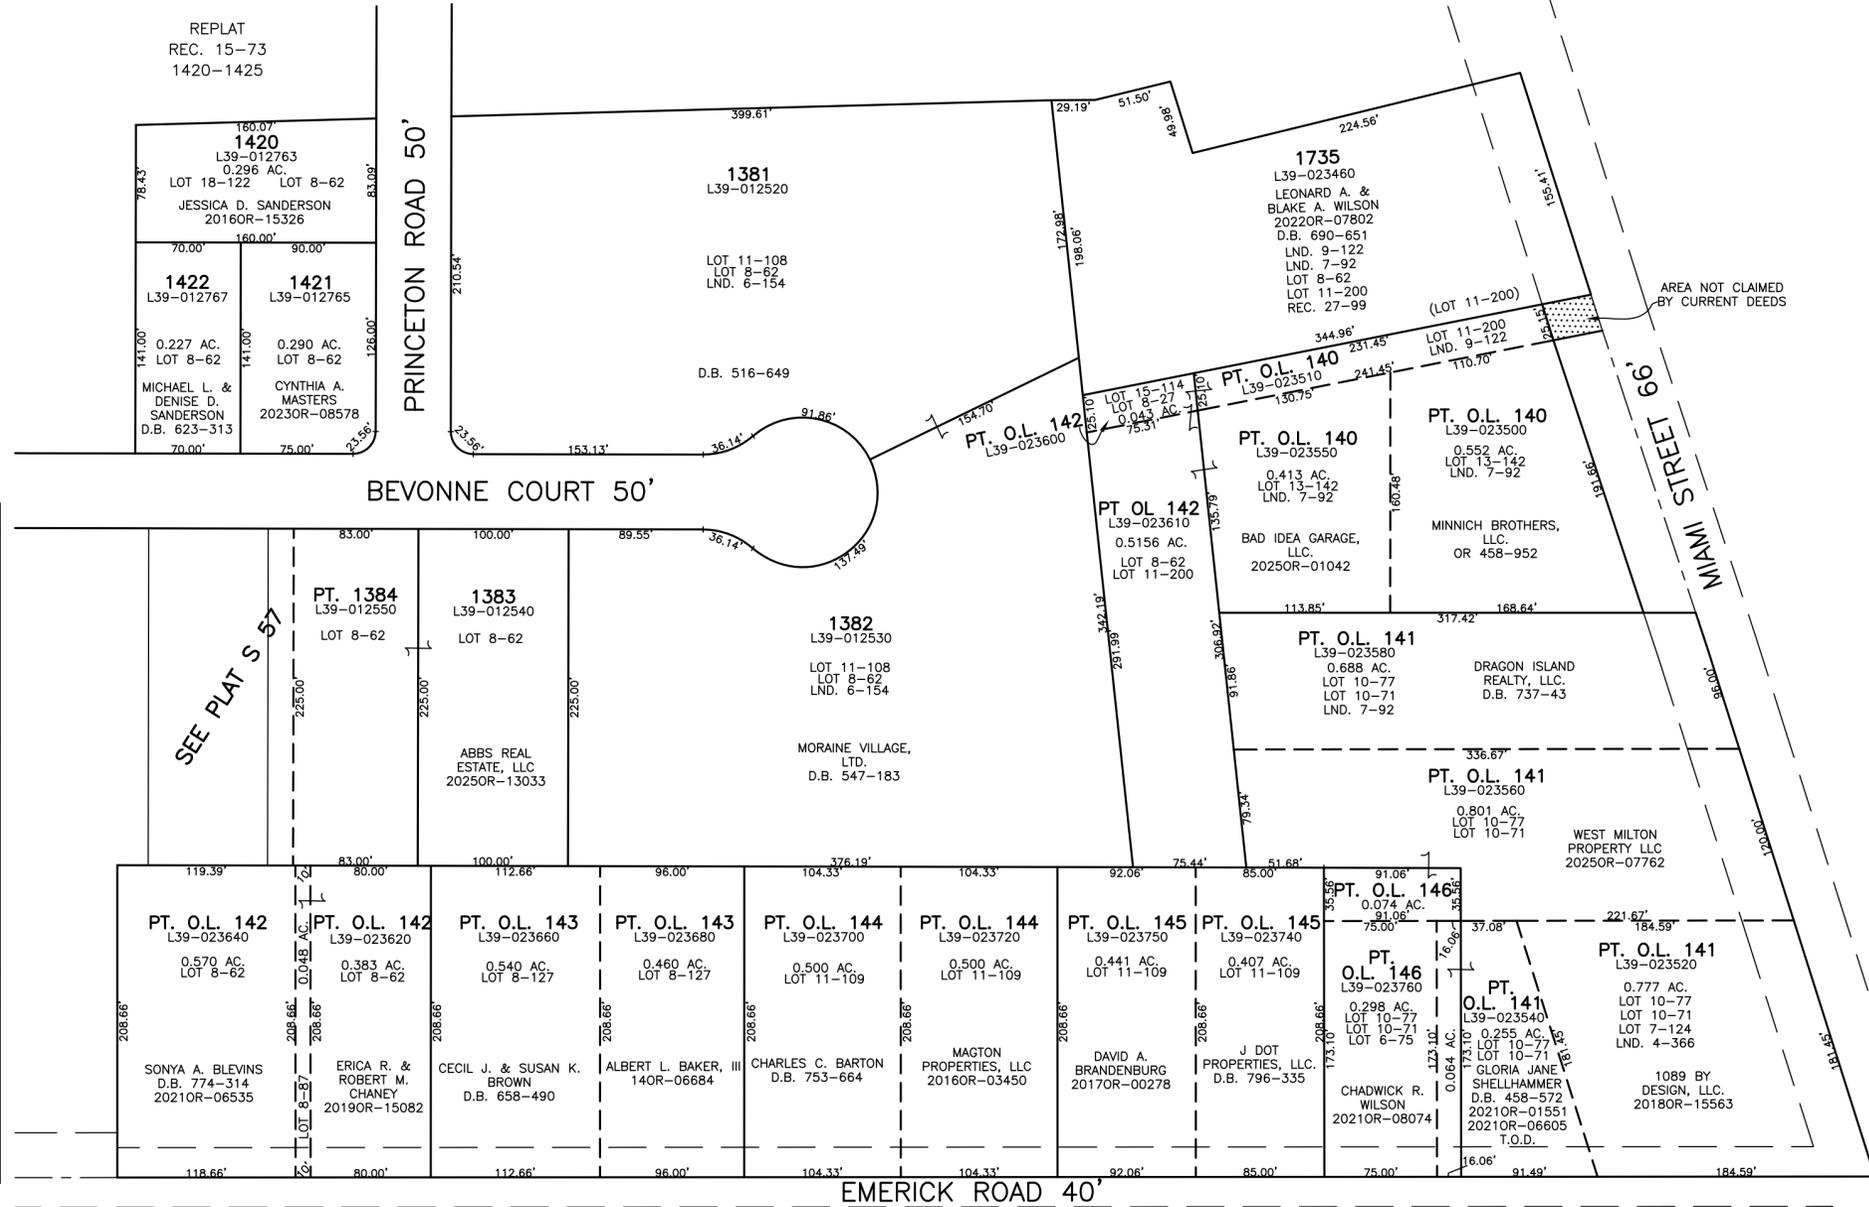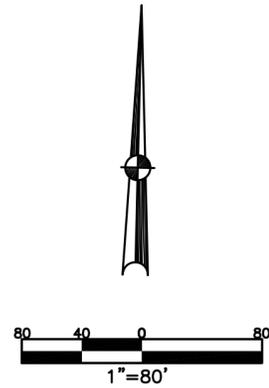

ABBREVIATION LEGEND		
2014OR-07759	=	RECORDER'S DOCUMENT NUMBER
OR 406-509	=	OFFICIAL RECORD 406 PAGE 509
D.B. 613-172	=	DEED BOOK 613, PAGE 172
REC. 15-72	=	RECORDER'S PLAT BOOK 15, PAGE 72
LND. 33-15	=	LAND SURVEY VOLUME 33, PAGE 15
LOT 19-12	=	LOT SURVEY VOLUME 19, PAGE 12
R.R. 8-29	=	ROAD RECORD VOLUME 8, PAGE 29
R/W	=	RIGHT OF WAY
C	=	CENTERLINE
AC.	=	ACRES
TWP.	=	TOWNSHIP
TR.	=	TRACT
IL	=	INLOT
LINE LEGEND		
	=	Blow-up Boundary
	=	Property Line
	=	Lot Split Line
	=	Section Line
	=	Centerline
	=	Right-of-Way Line
	=	Corporation Line
SURVEY INDEX		
REC. 6-76A	LOT 6-75	LND. 4-366
REC. 12-113	LOT 8-62	LND. 6-154
REC. 15-73	LOT 8-87	LND. 7-92
REC. 27-99	LOT 8-127	LND. 9-122
	LOT 10-71	
	LOT 10-77	
	LOT 11-108	
	LOT 11-109	
	LOT 11-200	
	LOT 13-142	
	LOT 15-114	
	LOT 18-122	