


SECTION 28
TOWN 6
RANGE 5


VILLAGE OF WEST MILTON
MIAMI COUNTY, OHIO

PARCEL ID NUMBER
L39-_____

PLAT S 41

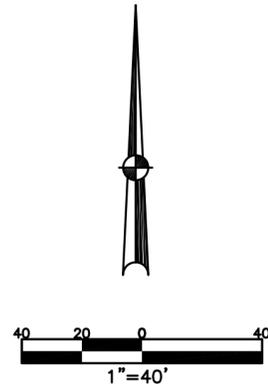

ABBREVIATION LEGEND		
2014OR-07759	= RECORDER'S DOCUMENT NUMBER	
OR 406-509	= OFFICIAL RECORD 406 PAGE 509	
D.B. 613-172	= DEED BOOK 613, PAGE 172	
REC. 15-72	= RECORDER'S PLAT BOOK 15, PAGE 72	
LND. 33-15	= LAND SURVEY VOLUME 33, PAGE 15	
LOT 19-12	= LOT SURVEY VOLUME 19, PAGE 12	
R.R. 8-29	= ROAD RECORD VOLUME 8, PAGE 29	
R/W	= RIGHT OF WAY	
C	= CENTERLINE	
AC.	= ACRES	
TWP.	= TOWNSHIP	
TR.	= TRACT	
IL	= INLOT	
LINE LEGEND		
	Blow-up Boundary	
	Property Line	
	Lot Split Line	
	Section Line	
	Centerline	
	Right-of-Way Line	
	Corporation Line	
SURVEY INDEX		
REC. 5-62		LND. 9-32
REC. 6-61		
REC. 6-76A		

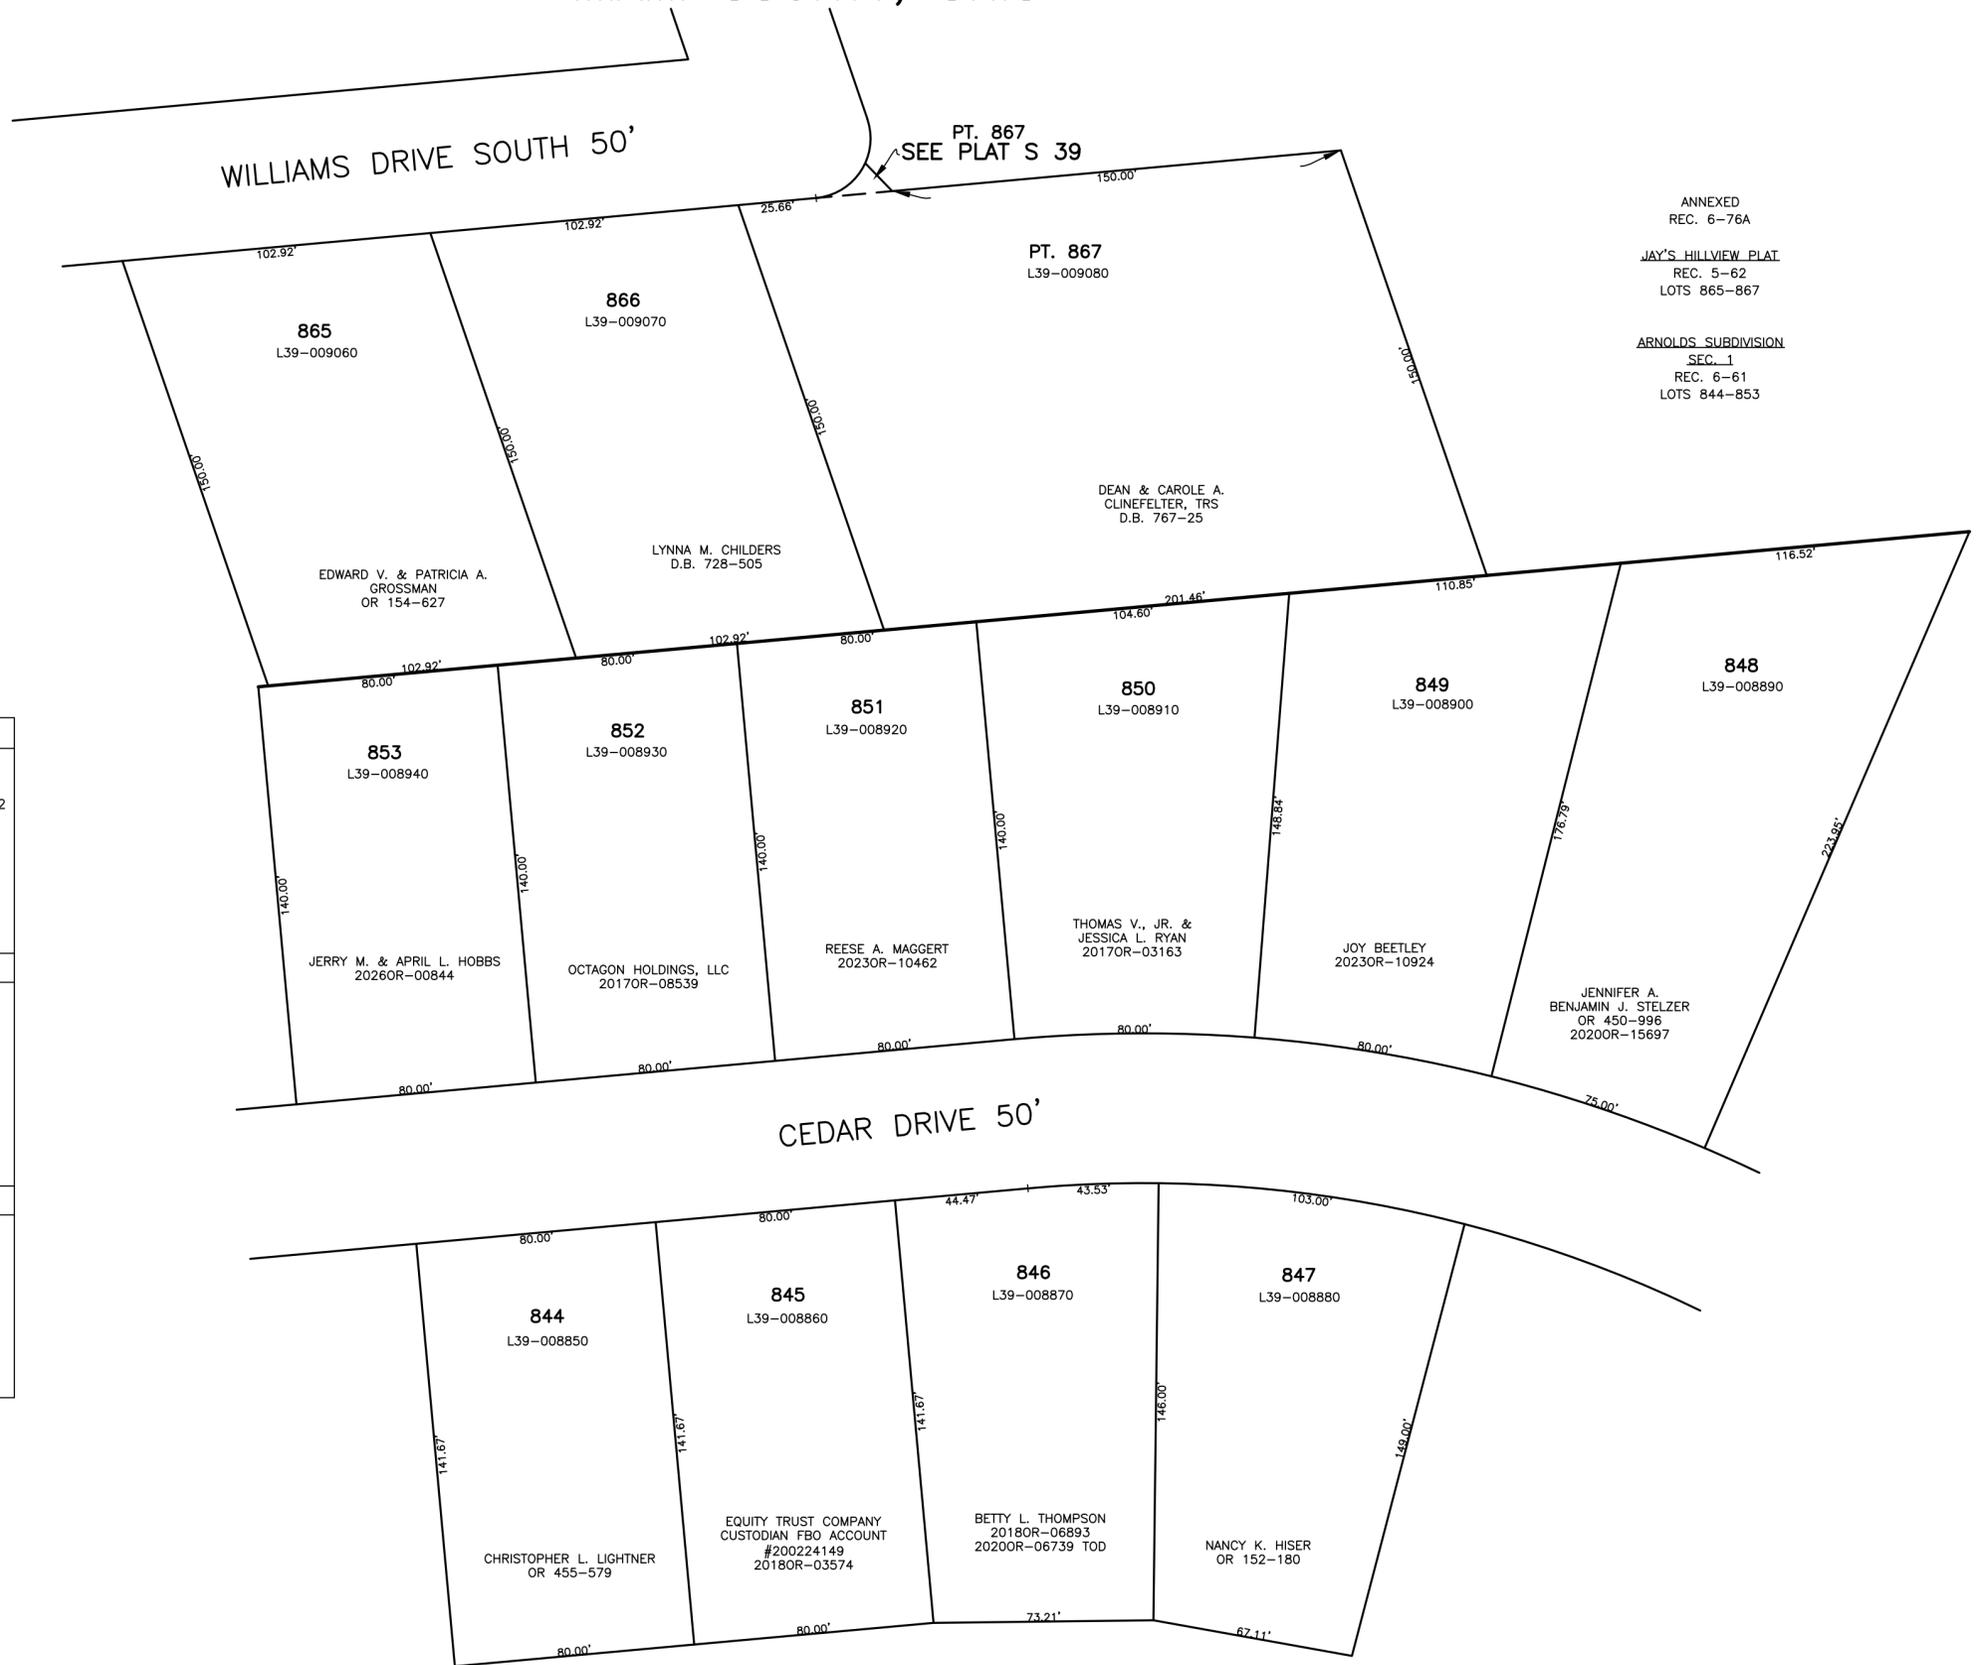

ANNEXED
REC. 6-76A
JAY'S HILLVIEW PLAT
REC. 5-62
LOTS 865-867
ARNOLDS SUBDIVISION
SEC. 1
REC. 6-61
LOTS 844-853